


DO NOT SCALE DRAWING. CHECK ALL DIMENSIONS ON SITE.
ALL RIGHTS RESERVED.
© OVE ARUP & PARTNERS HONG KONG LIMITED.

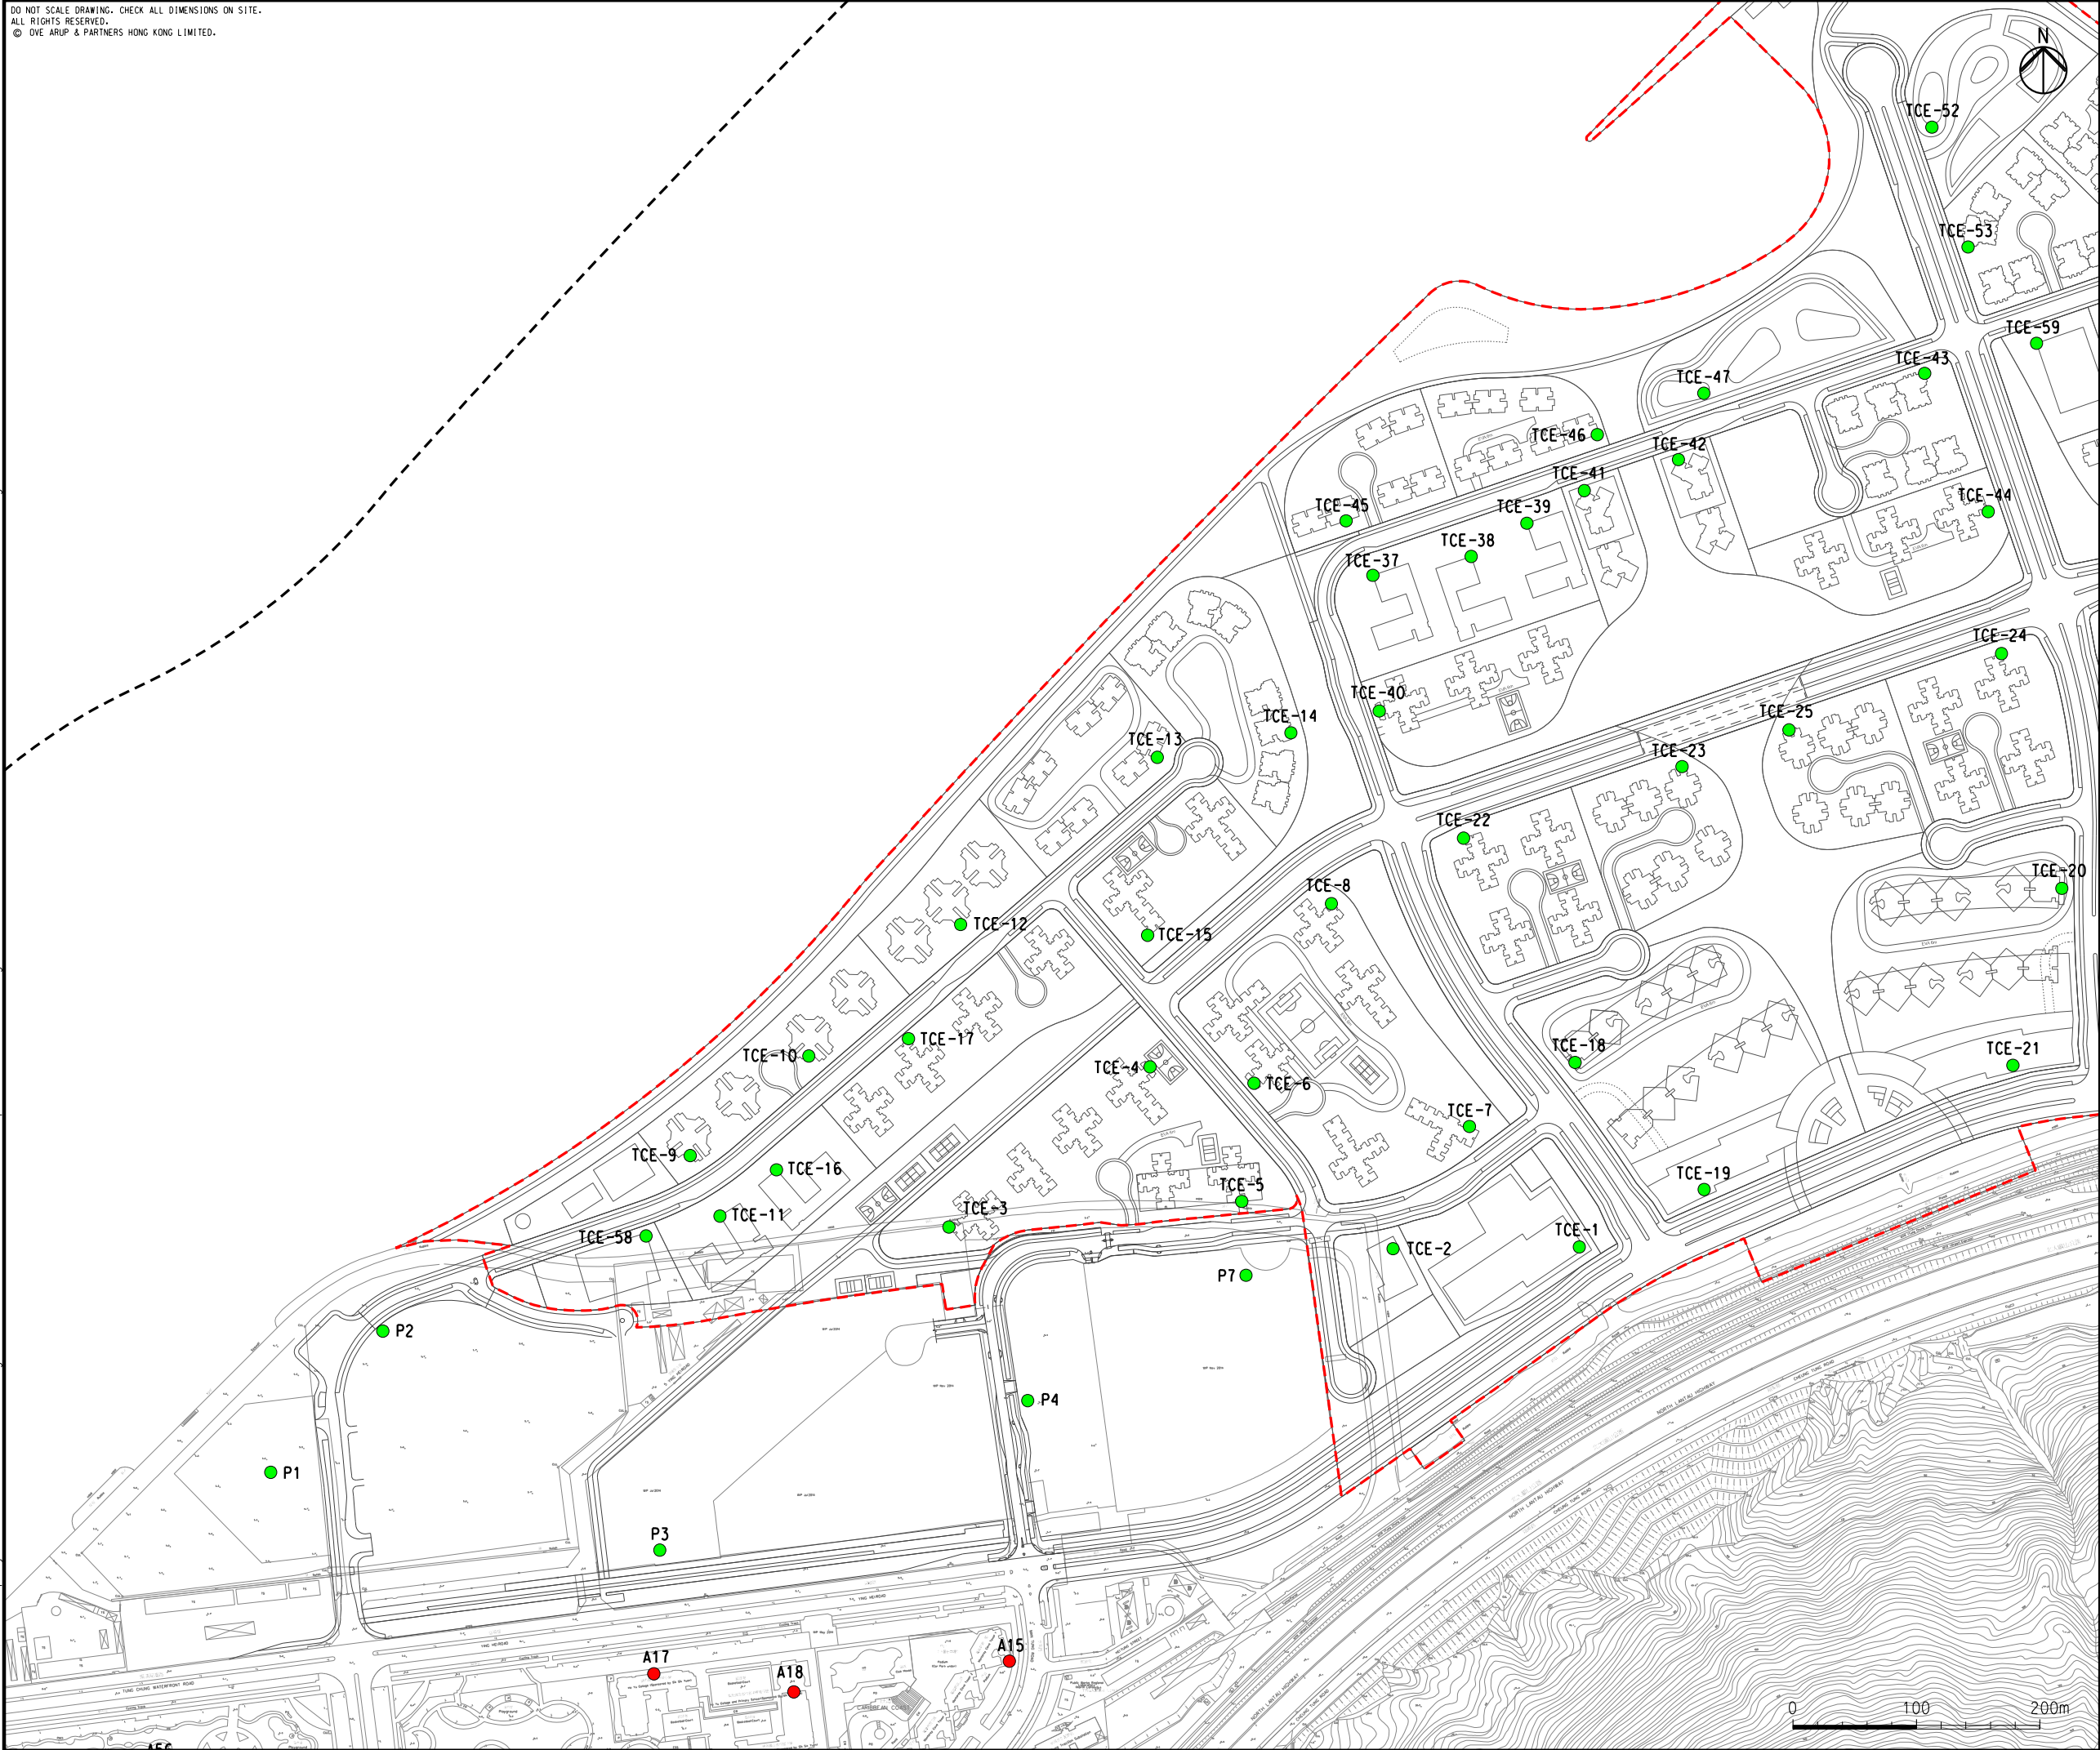

- LEGEND
- POSSIBLE DEVELOPMENT AREA
 - 500M ASSESSMENT AREA
 - EXISTING AIR SENSITIVE RECEIVER
 - PLANNED AIR SENSITIVE RECEIVER

B	SECOND ISSUE	GL	08/15
A	FIRST ISSUE	GL	05/15
Rev	Description	By	Date

Consultant

ARUP

Project title

**Tung Chung
New Town Extension**

Drawing title

**Location of Air
Sensitive Receivers
(Sheet 3 of 6)**

Drawing no.		Rev.	
Figure 3.1b		B	
Drawn	Date	Checked	Approved
GL	08/15	LK	FC
Scale	1:5000 @A3		Status
		PRELIMINARY	

COPYRIGHT RESERVED

CEDD 土木工程拓展署
Civil Engineering and
Development Department