


DO NOT SCALE DRAWING. CHECK ALL DIMENSIONS ON SITE.
ALL RIGHTS RESERVED.
© OVE ARUP & PARTNERS HONG KONG LIMITED.

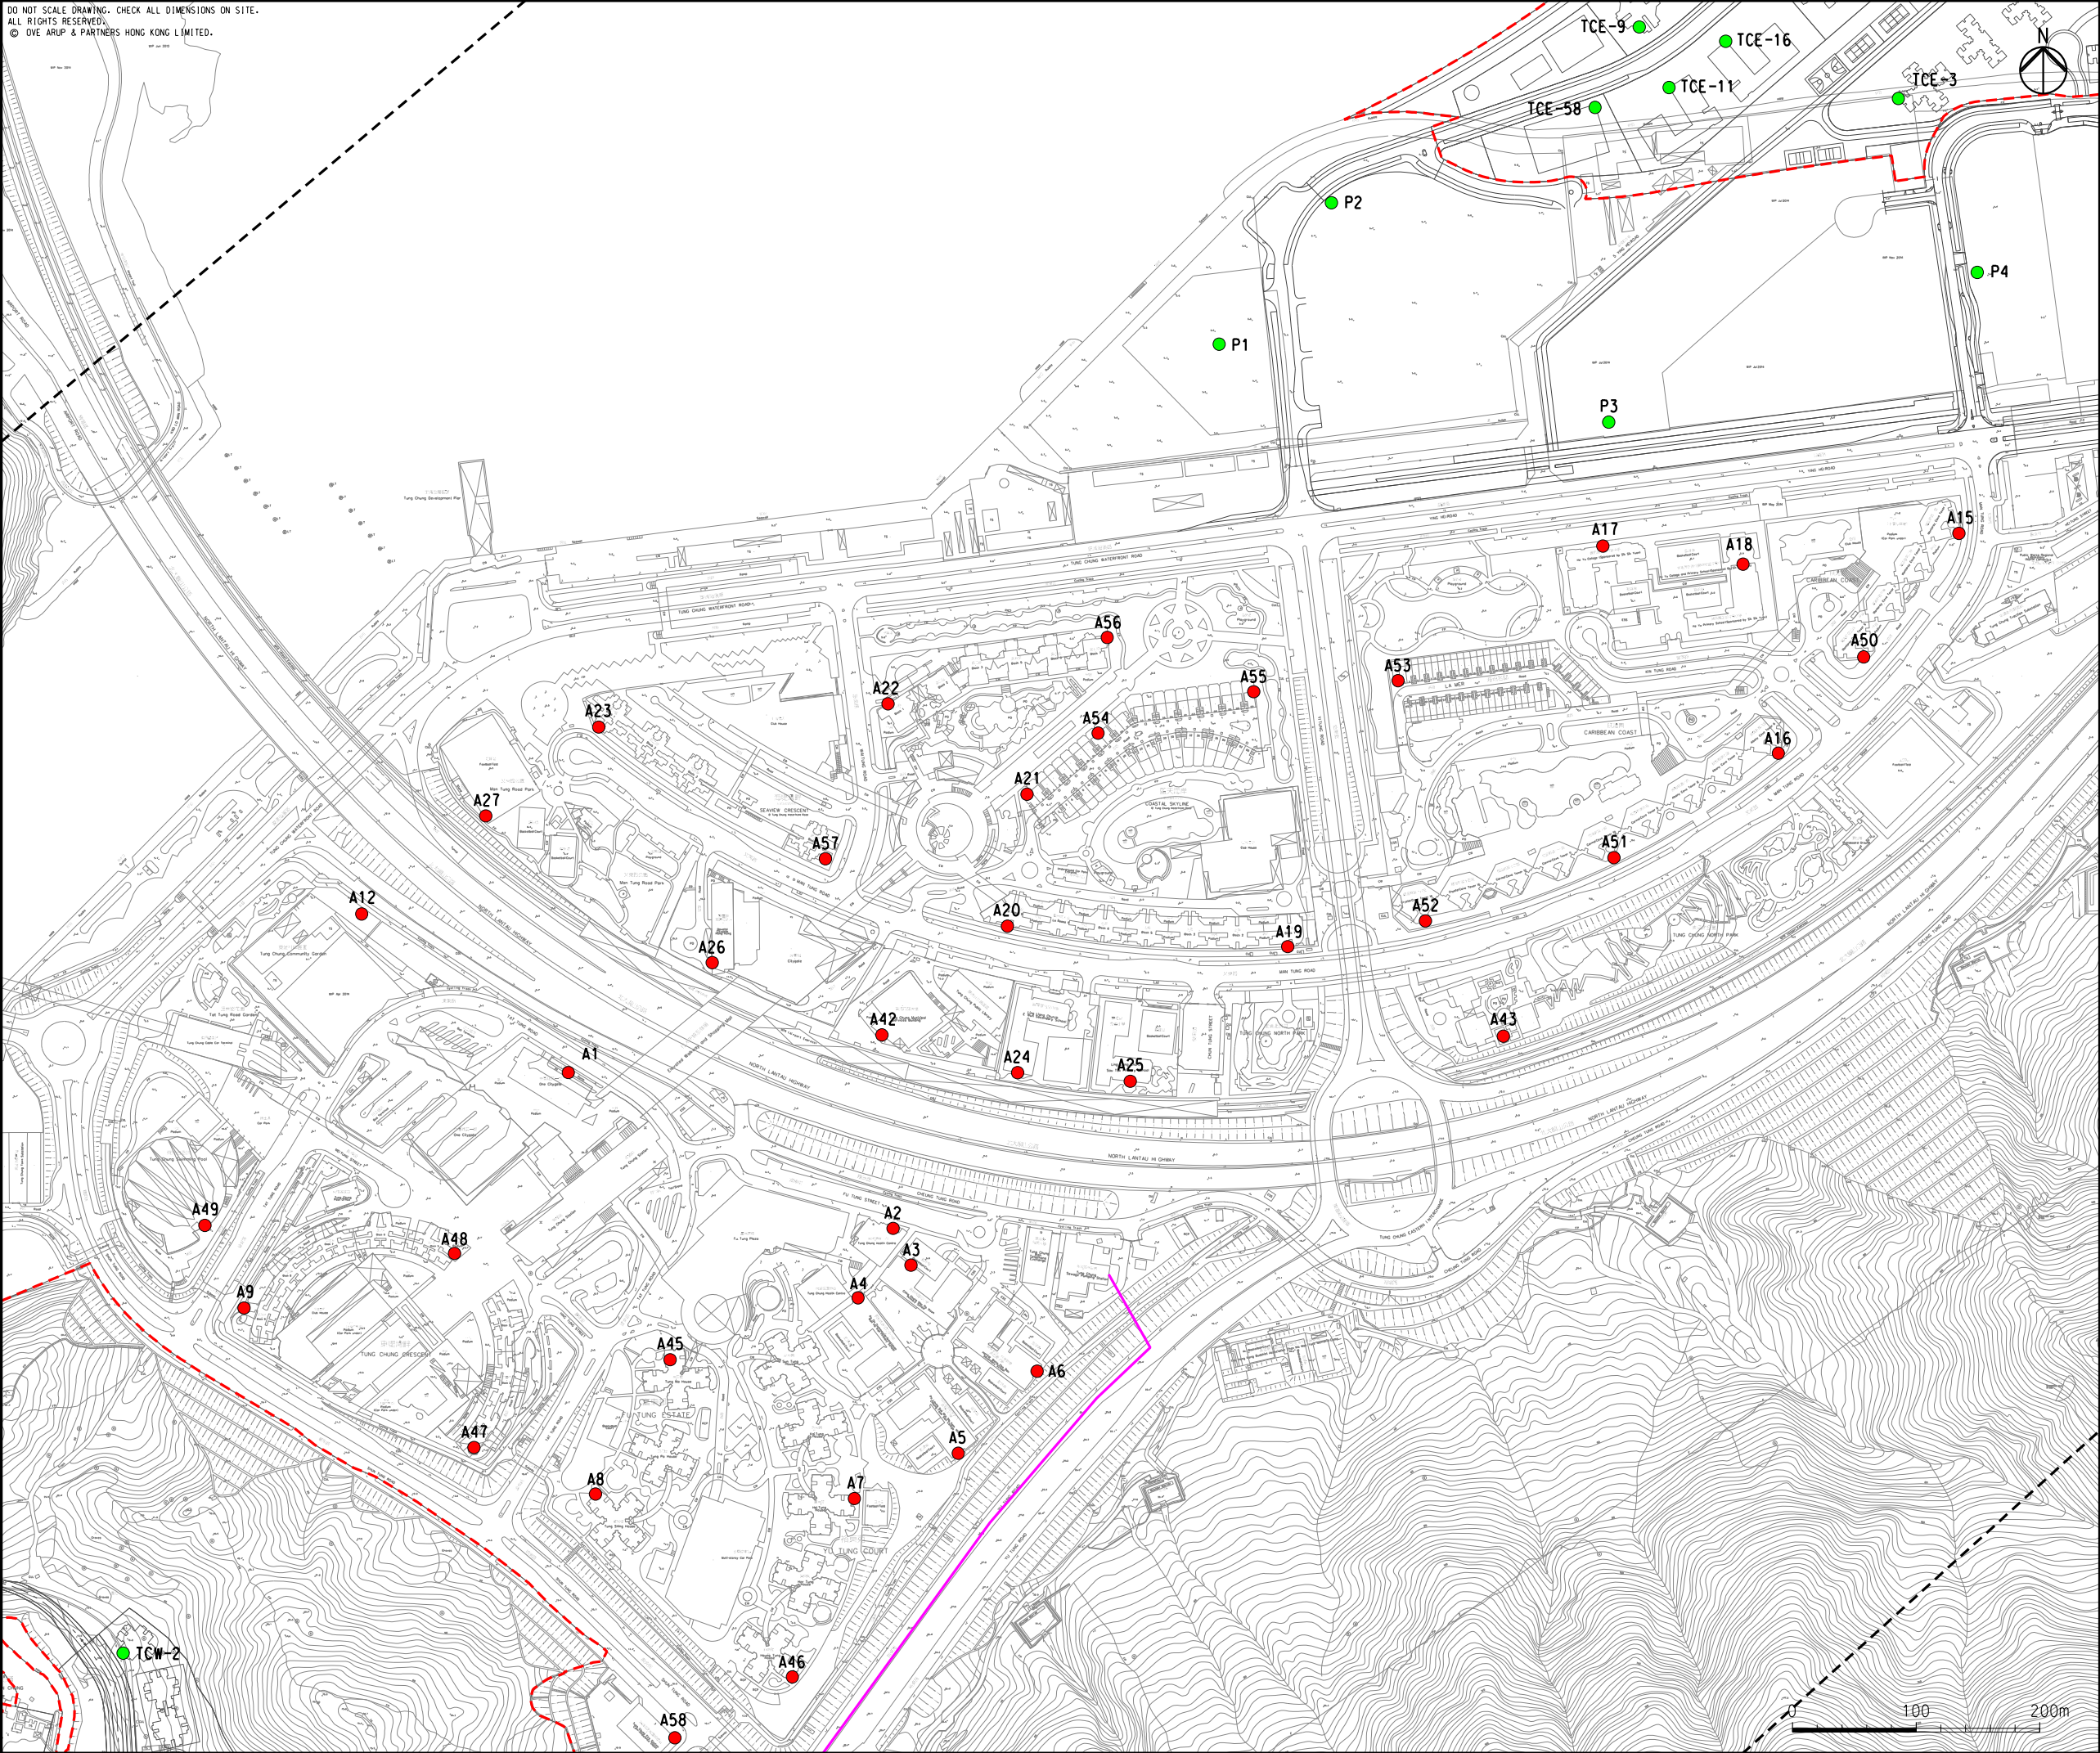

- LEGEND
- POSSIBLE DEVELOPMENT AREA
 - PROPOSED GRAVITY SEWER / RISING MAIN
 - 500M ASSESSMENT AREA
 - EXISTING AIR SENSITIVE RECEIVER
 - PLANNED AIR SENSITIVE RECEIVER

| | | | |
|-----|--------------|----|-------|
| B | SECOND ISSUE | GL | 08/15 |
| A | FIRST ISSUE | GL | 05/15 |
| Rev | Description | By | Date |

Consultant

ARUP

Project title

**Tung Chung
New Town Extension**

Drawing title

**Location of Air
Sensitive Receivers
(Sheet 4 of 6)**

| | | | |
|-------------|-------------|---------|----------|
| Drawing no. | | Rev. | |
| Figure 3.1c | | B | |
| Drawn | Date | Checked | Approved |
| GL | 08/15 | LK | FC |
| Scale | Status | | |
| 1:5000 @A3 | PRELIMINARY | | |

COPYRIGHT RESERVED

CEDD 土木工程拓展署
Civil Engineering and
Development Department