


DO NOT SCALE DRAWING. CHECK ALL DIMENSIONS ON SITE.  
ALL RIGHTS RESERVED.  
© OVE ARUP & PARTNERS HONG KONG LIMITED.

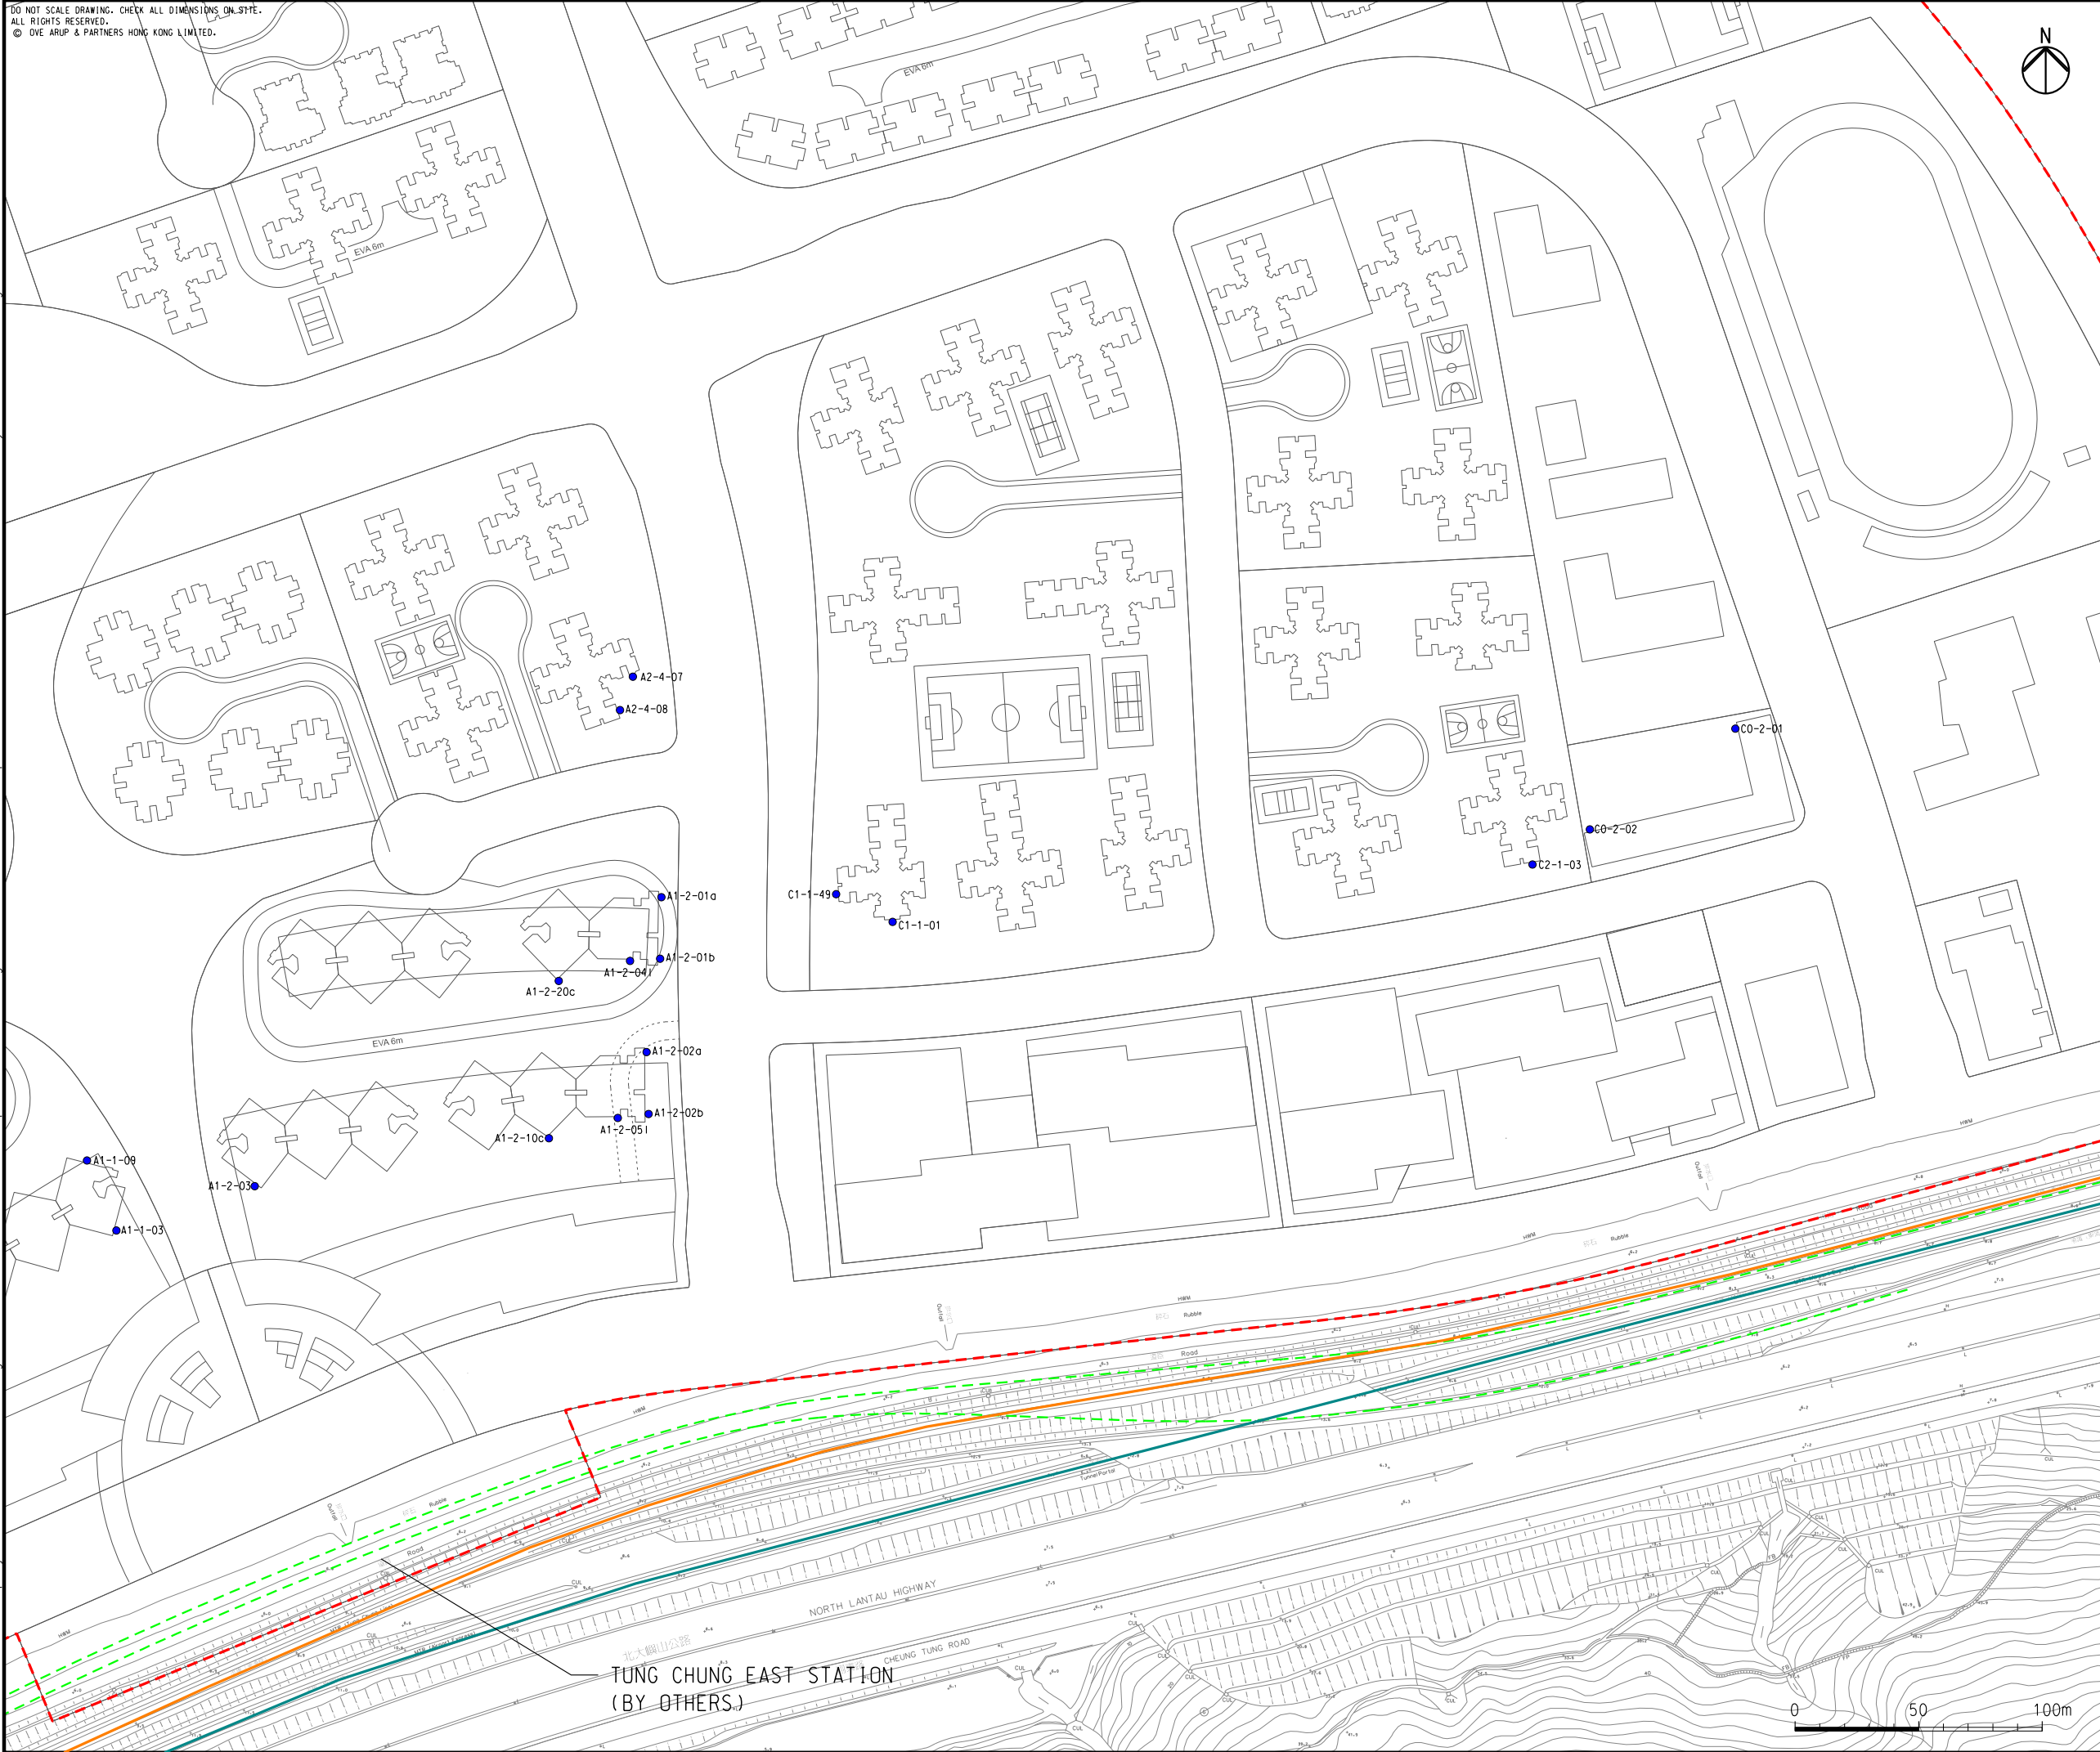

LEGEND

- POSSIBLE DEVELOPMENT AREA
- AIRPORT EXPRESS LINE
- TUNG CHUNG LINE
- PROPOSED ALIGNMENT FOR TUNG CHUNG EAST STATION
- PLANNED AIRBORNE NOISE ASSESSMENT POINT



E	FIFTH ISSUE	GL	10/15
D	FOURTH ISSUE	GL	09/15
C	THIRD ISSUE	GL	08/15
B	SECOND ISSUE	GL	07/15
Rev	Description	By	Date

Consultant  
**ARUP**

Project title  
**Tung Chung  
New Town Extension**

Drawing title  
**Location of Representative  
Noise Assessment Points  
(Railway Airborne Noise)  
(Sheet 2 of 3)**

Drawing no. <b>Figure 4.10a</b>		Rev. <b>E</b>	
Drawn GL	Date 10/15	Checked LK	Approved FC
Scale 1:2500 @A3	Status <b>PRELIMINARY</b>		

COPYRIGHT RESERVED



土木工程拓展署  
Civil Engineering and  
Development Department