


DO NOT SCALE DRAWING. CHECK ALL DIMENSIONS ON SITE.  
ALL RIGHTS RESERVED.  
© OVE ARUP & PARTNERS HONG KONG LIMITED.

LEGEND

- POSSIBLE DEVELOPMENT AREA
- FACADE WITH NO OPENABLE WINDOWS
- ARCHITECTURAL FIN (1.5M LONG)

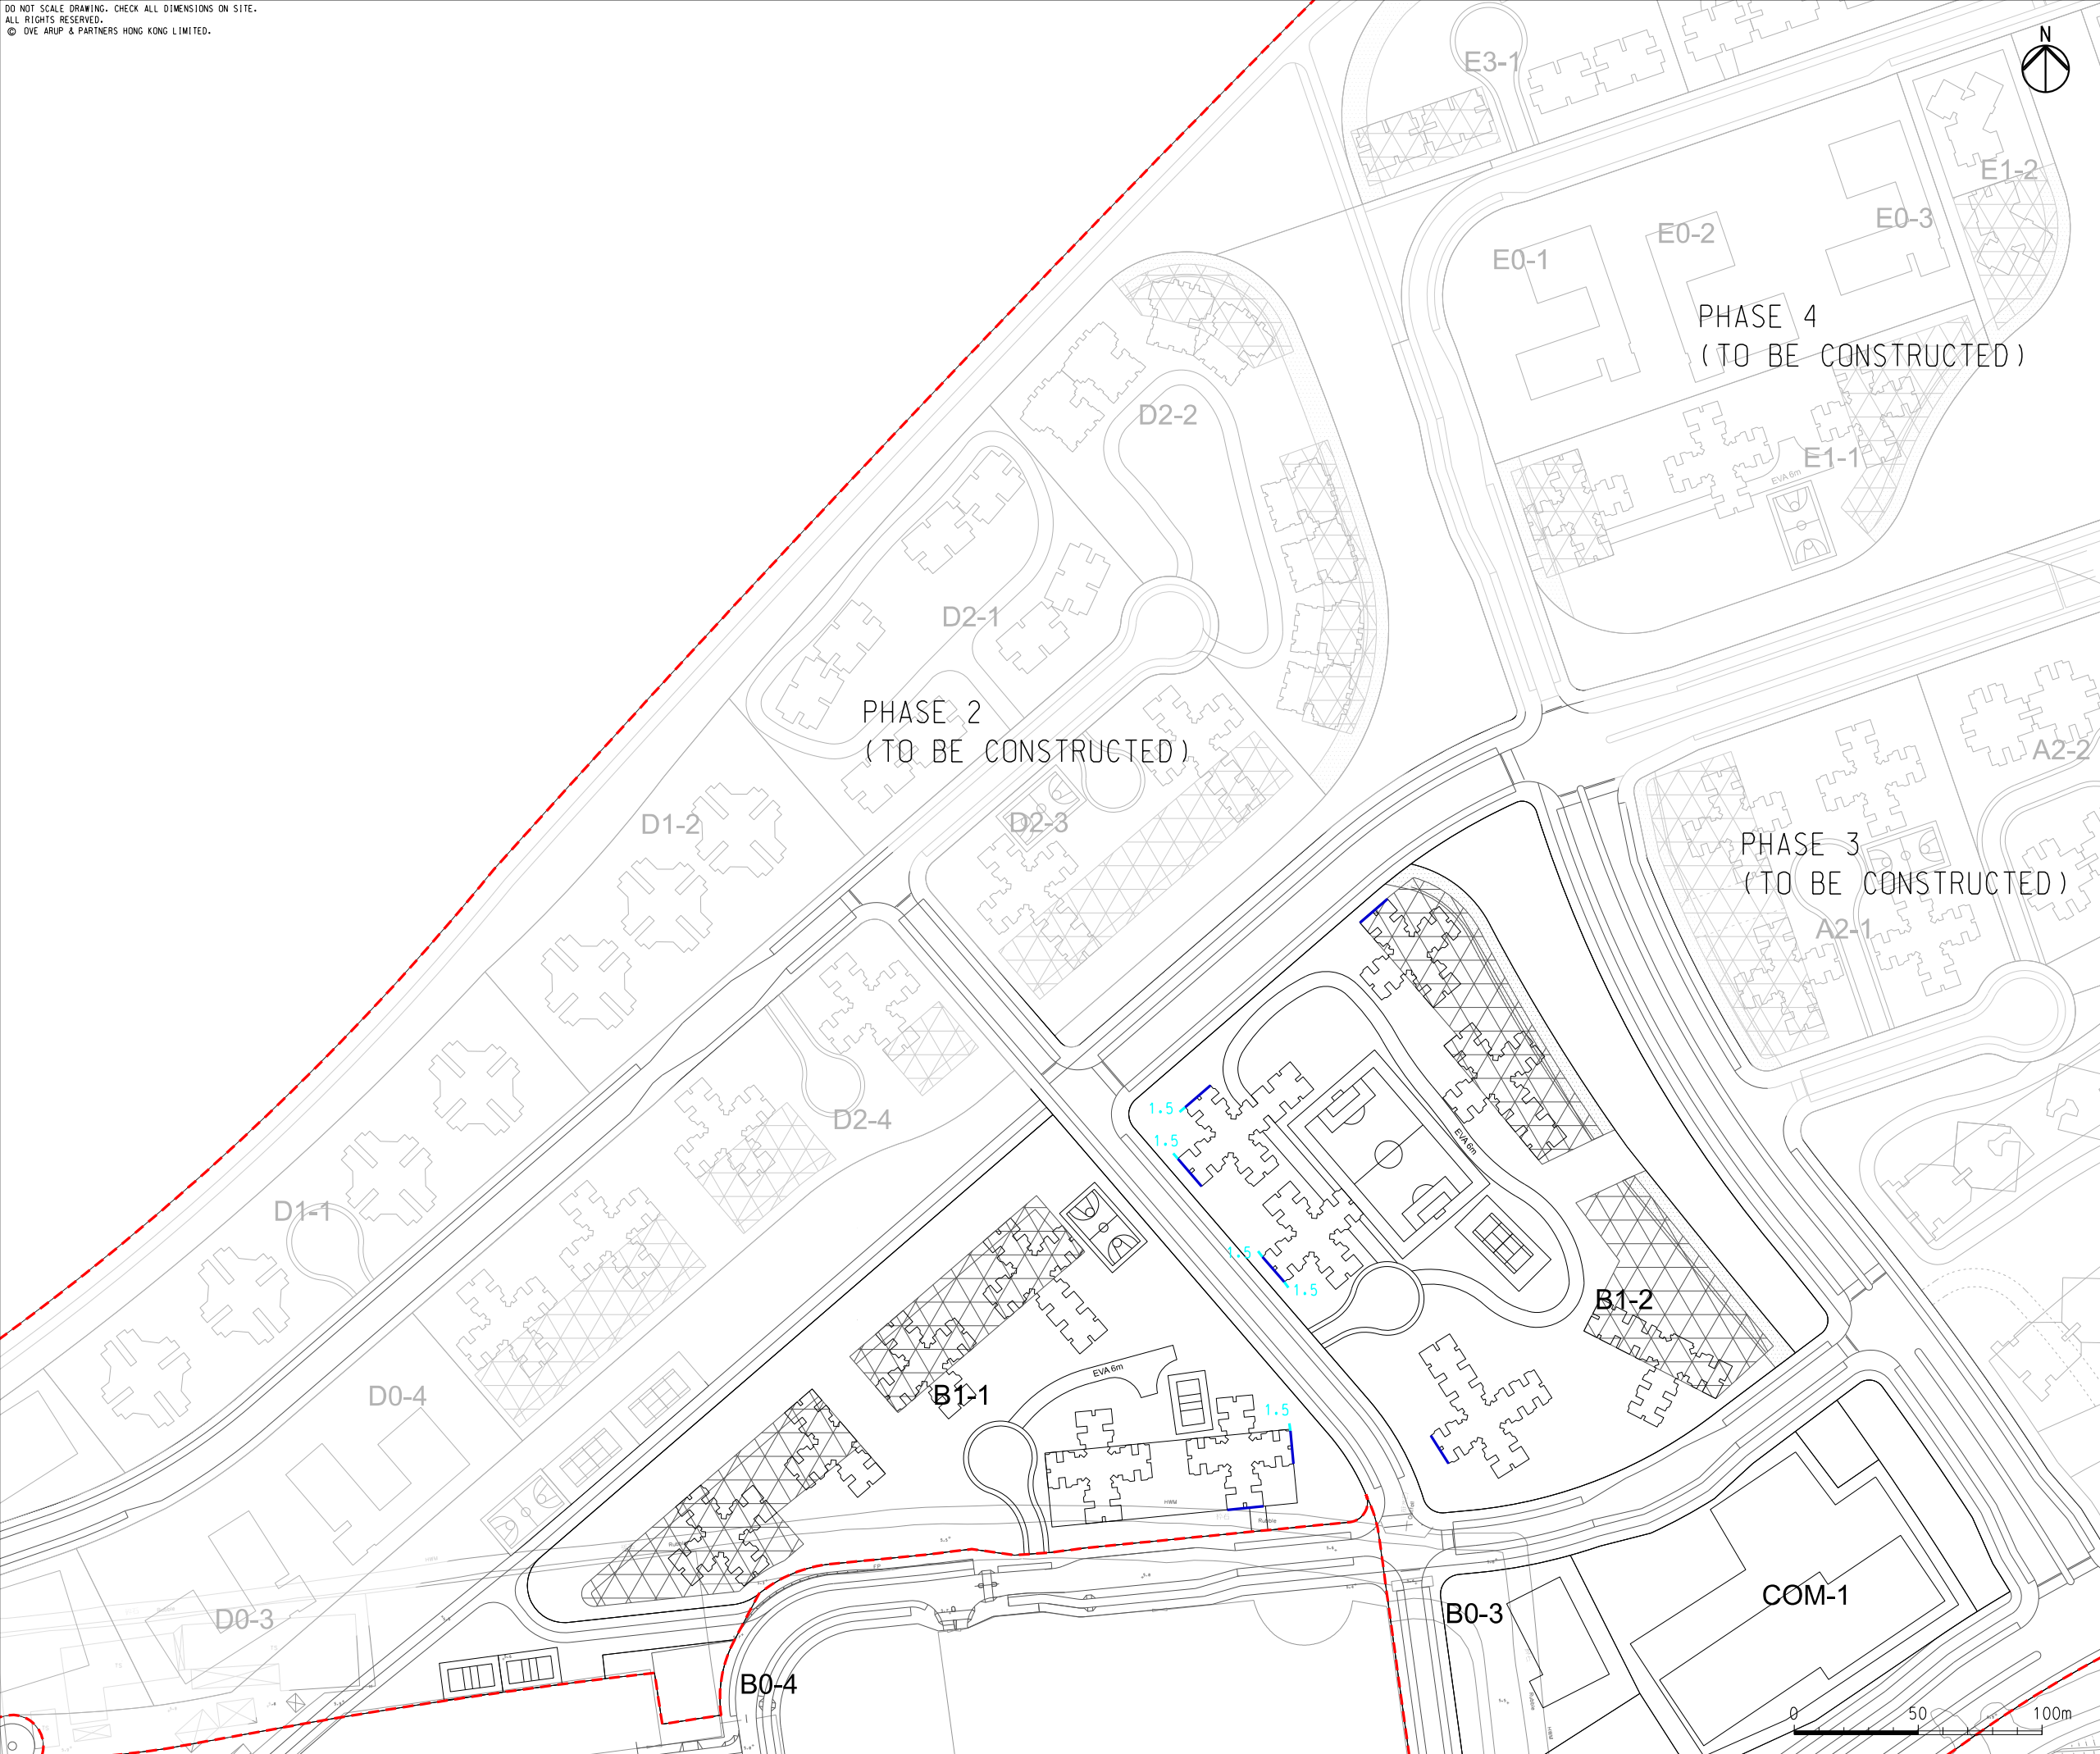

D	FOURTH ISSUE	GL	09/15
C	THIRD ISSUE	GL	08/15
B	SECOND ISSUE	GL	07/15
A	FIRST ISSUE	GL	04/15
Rev	Description	By	Date

Consultant			
ARUP			
Project title			
Tung Chung New Town Extension			
Drawing title			
Mitigation Measures for Road Traffic Noise at 2023 (Sheet 2 of 3)			
Drawing no.			Rev.
Figure 4.14a-1			D
Drawn	Date	Checked	Approved
GL	09/15	LK	FC
Scale	1:2500 @A3		Status
		PRELIMINARY	



土木工程拓展署  
Civil Engineering and  
Development Department