


Printed by : 11/8/2015
Filename : G:\env\project\219844-70\13 Drawing Deliverables\24 EnvironmentalImpact Assessment\Figure 4.14a-2 - Mitigation Measures for Road Traffic Noise at 2023.dgn

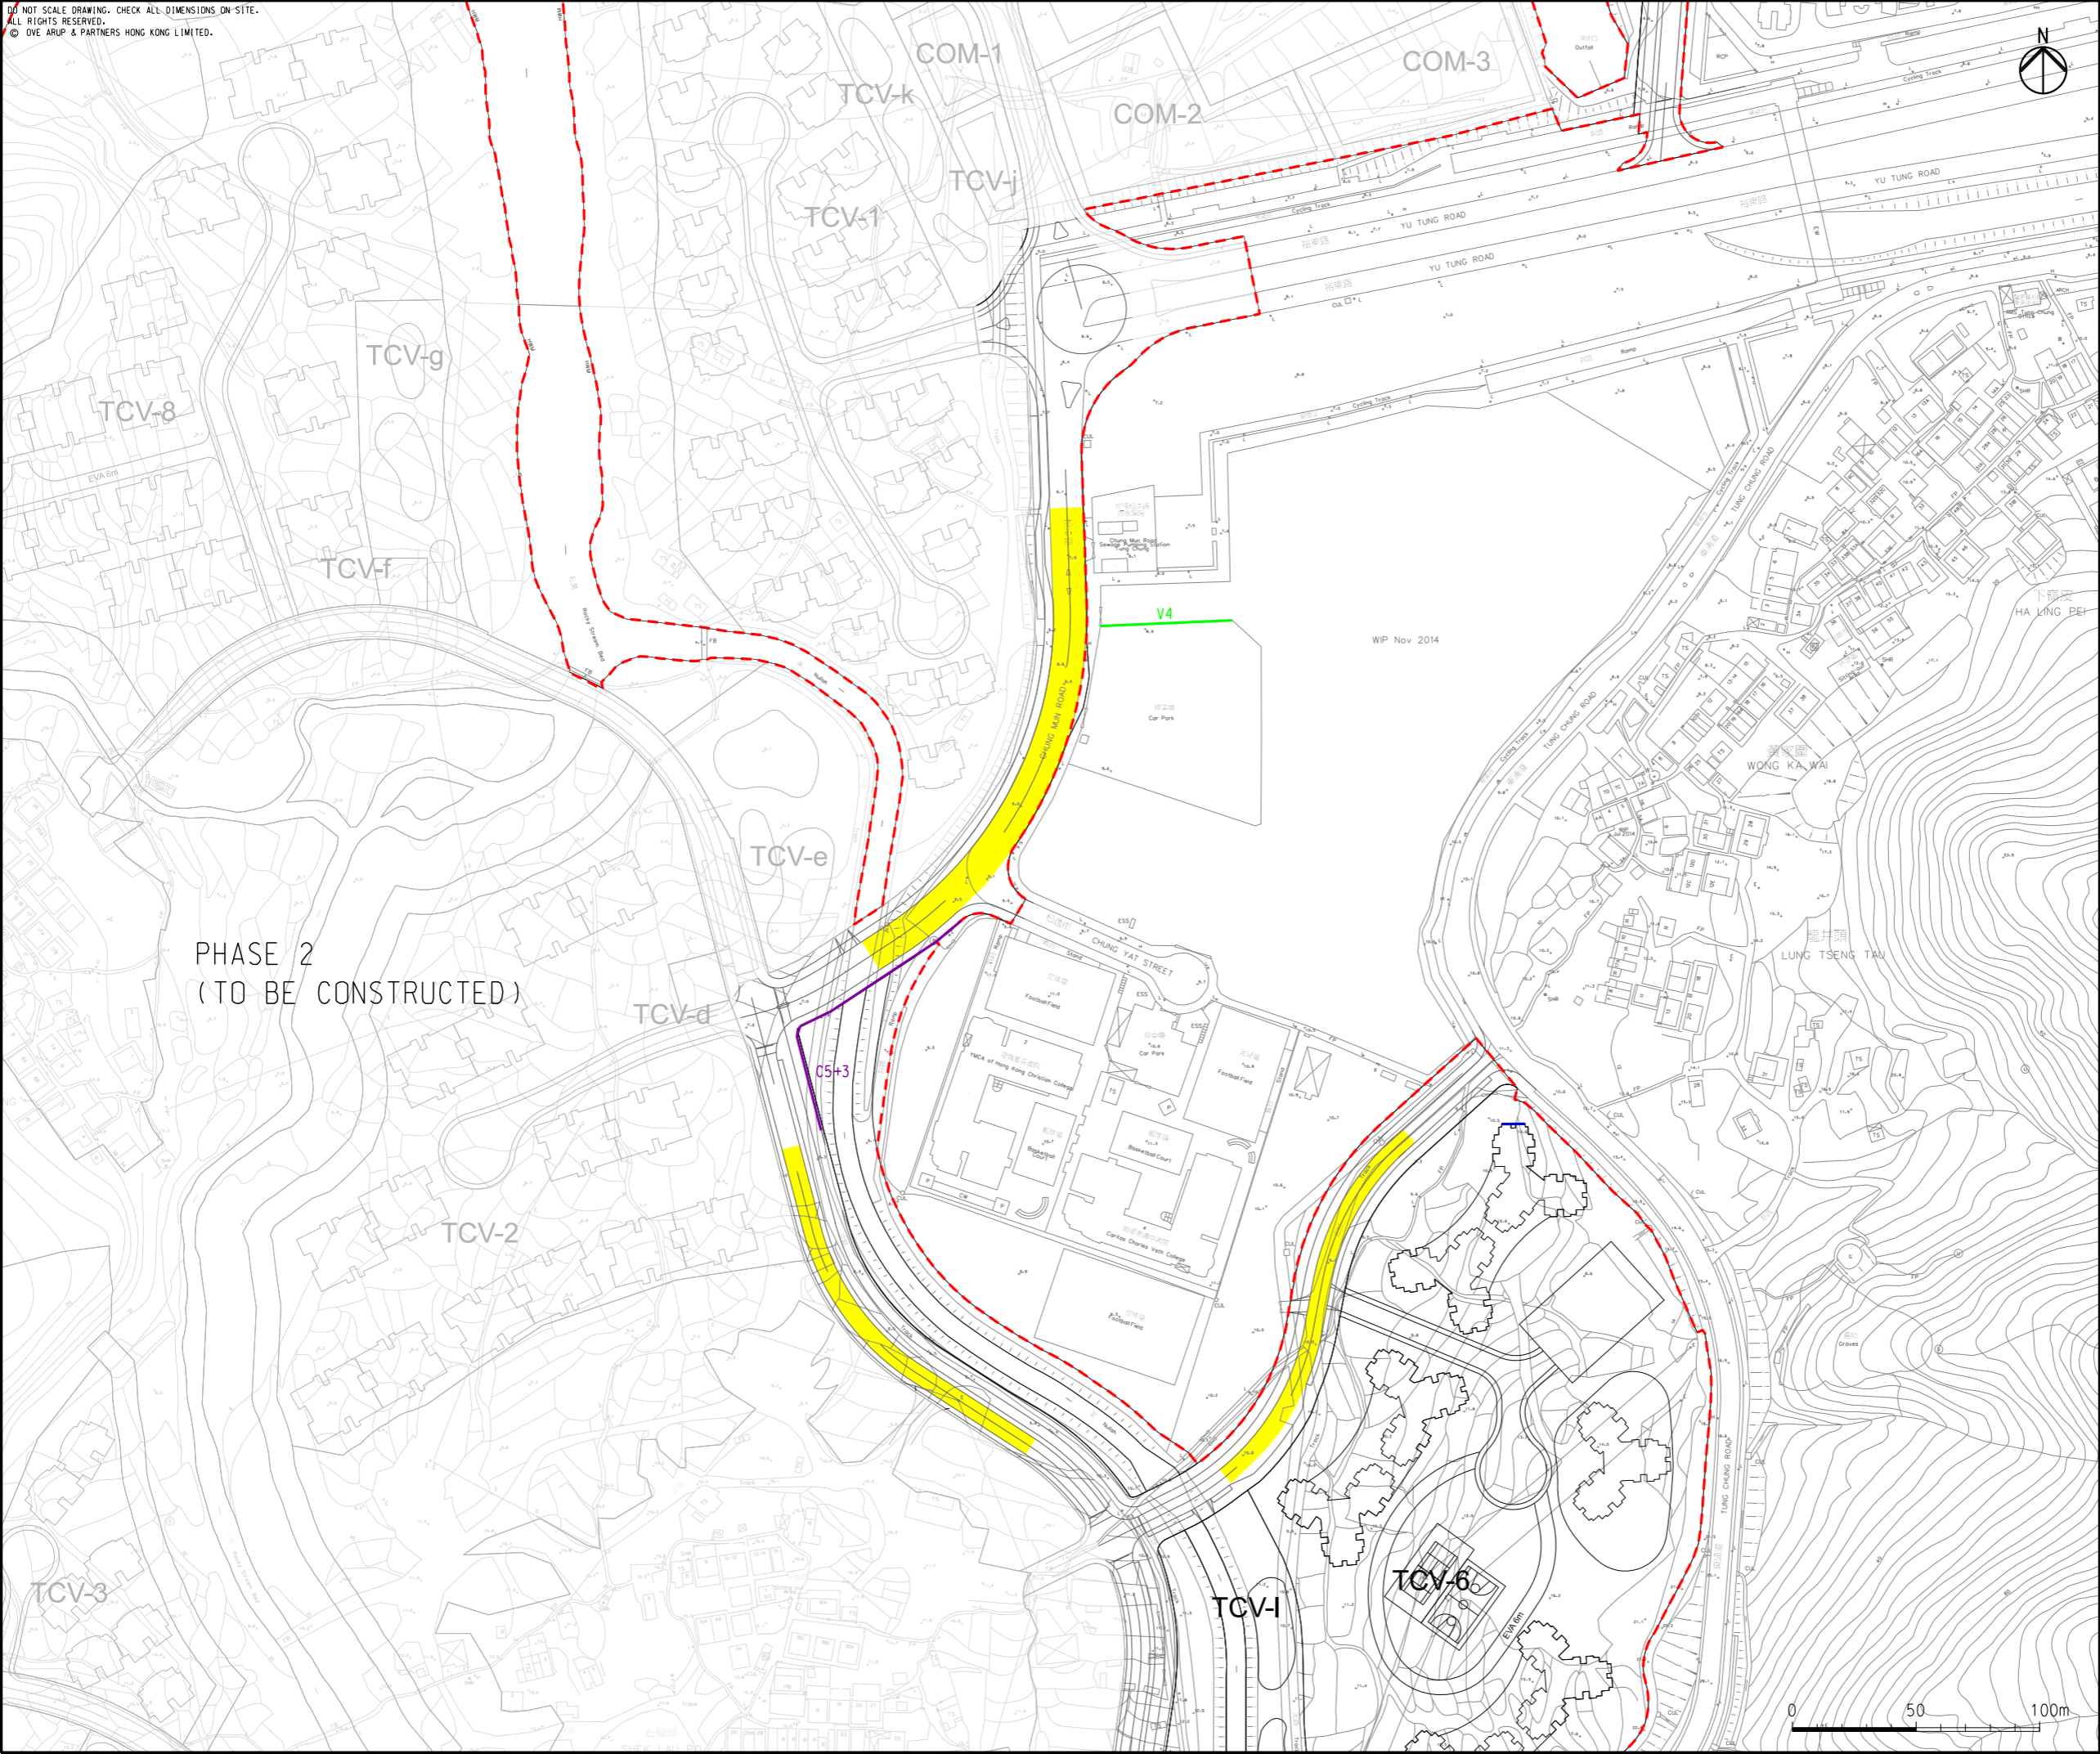

LEGEND

- POSSIBLE DEVELOPMENT AREA
- FACADE WITH NO OPENABLE WINDOWS
- SCHOOL BOUNDARY WALL (0M HIGH)
- CANTILEVER NOISE BARRIER (0M HIGH + 1M CANTILEVER)
- LOW NOISE SURFACING

D	FOURTH ISSUE	GL	09/15
C	THIRD ISSUE	GL	08/15
B	SECOND ISSUE	GL	07/15
A	FIRST ISSUE	GL	04/15
Rev	Description	By	Date

Consultant

ARUP

Project title

**Tung Chung
New Town Extension**

Drawing title

**Mitigation Measures for
Road Traffic Noise at 2023
(Sheet 3 of 3)**

Drawing no. **Figure 4.14a-2** Rev. **D**

Drawn	Date	Checked	Approved
GL	09/15	LK	FC
Scale	1:2500 @A3	Status	PRELIMINARY

COPYRIGHT RESERVED

土木工程拓展署
Civil Engineering and
Development Department