


DO NOT SCALE DRAWING. CHECK ALL DIMENSIONS ON SITE.
ALL RIGHTS RESERVED.
© OVE ARUP & PARTNERS HONG KONG LIMITED.

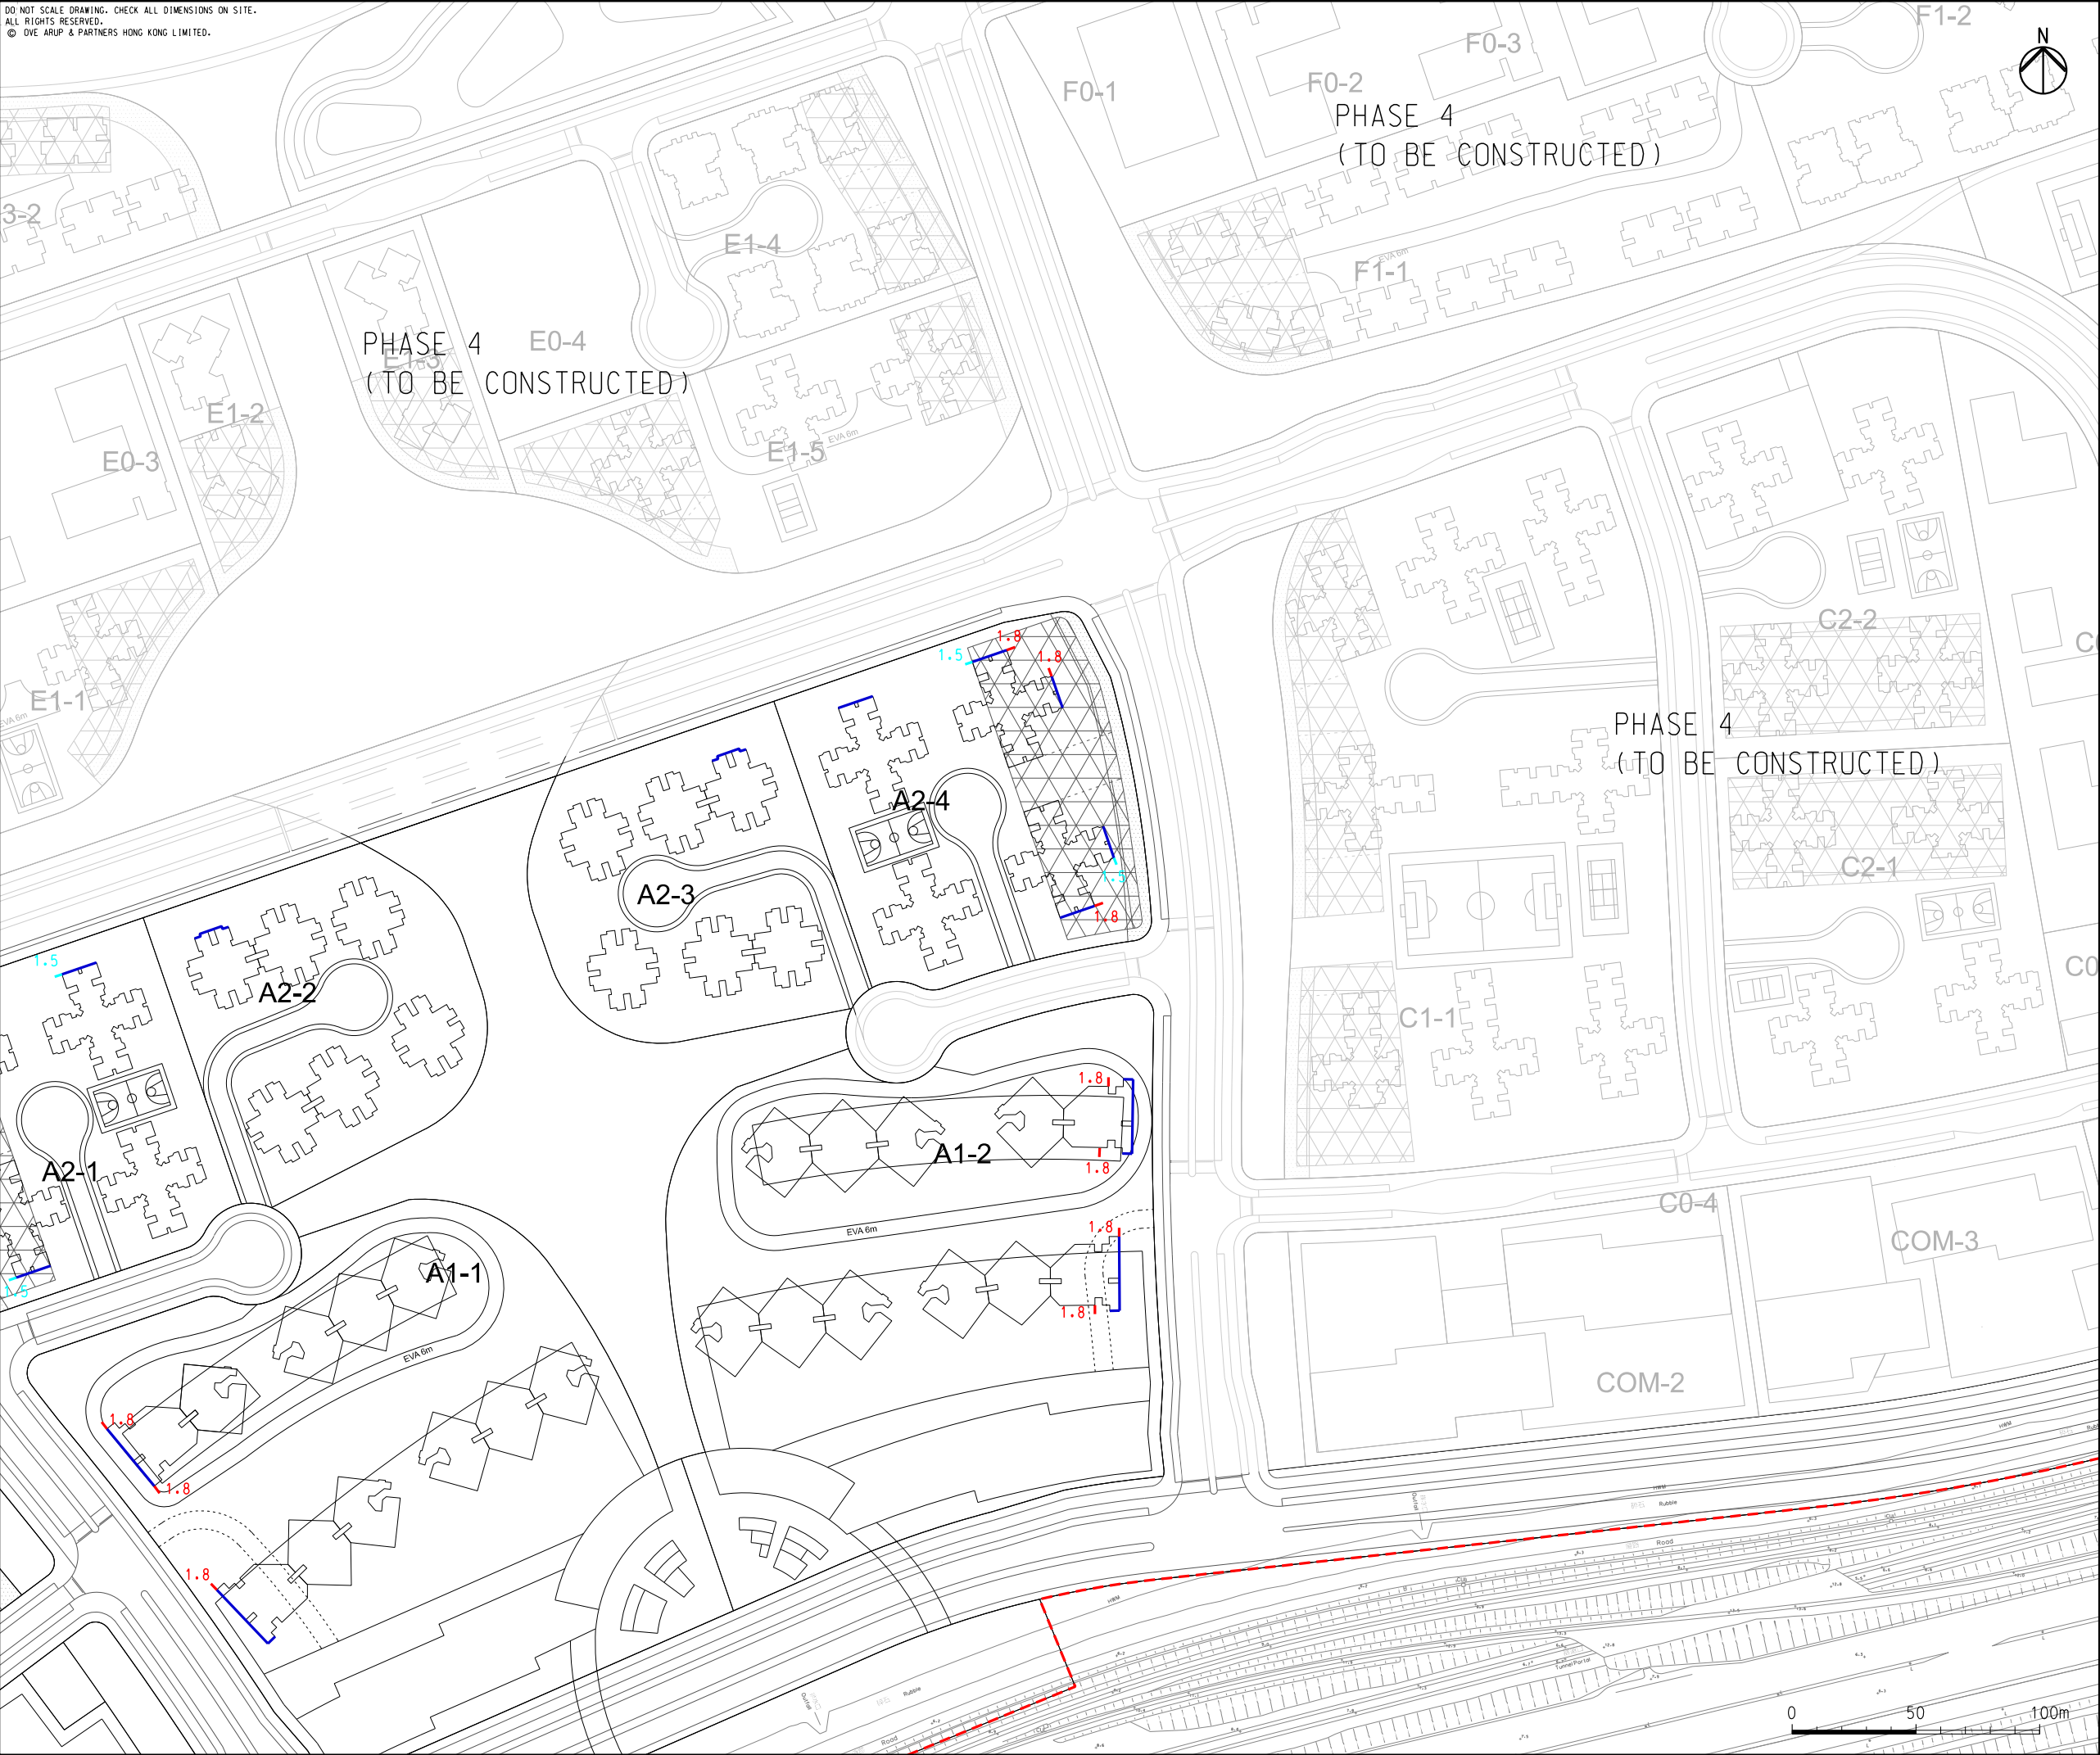

- LEGEND
- POSSIBLE DEVELOPMENT AREA
 - FACADE WITH NO OPENABLE WINDOWS
 - ARCHITECTURAL FIN (1.5M LONG)
 - ARCHITECTURAL FIN (1.8M LONG)

D	FOURTH ISSUE	GL	09/15
C	THIRD ISSUE	GL	08/15
B	SECOND ISSUE	GL	07/15
A	FIRST ISSUE	GL	04/15
Rev	Description	By	Date

Consultant

ARUP

Project title

**Tung Chung
New Town Extension**

Drawing title

**Mitigation Measures for
Road Traffic Noise at 2027
(Sheet 2 of 4)**

Drawing no. **Figure 4.14c-1** Rev. **D**

Drawn GL	Date 09/15	Checked LK	Approved FC
Scale 1:2500 @A3	Status PRELIMINARY	COPYRIGHT RESERVED	

CEDD 土木工程拓展署
Civil Engineering and
Development Department