


DO NOT SCALE DRAWING. CHECK ALL DIMENSIONS ON SITE.  
ALL RIGHTS RESERVED.  
© OVE ARUP & PARTNERS HONG KONG LIMITED.

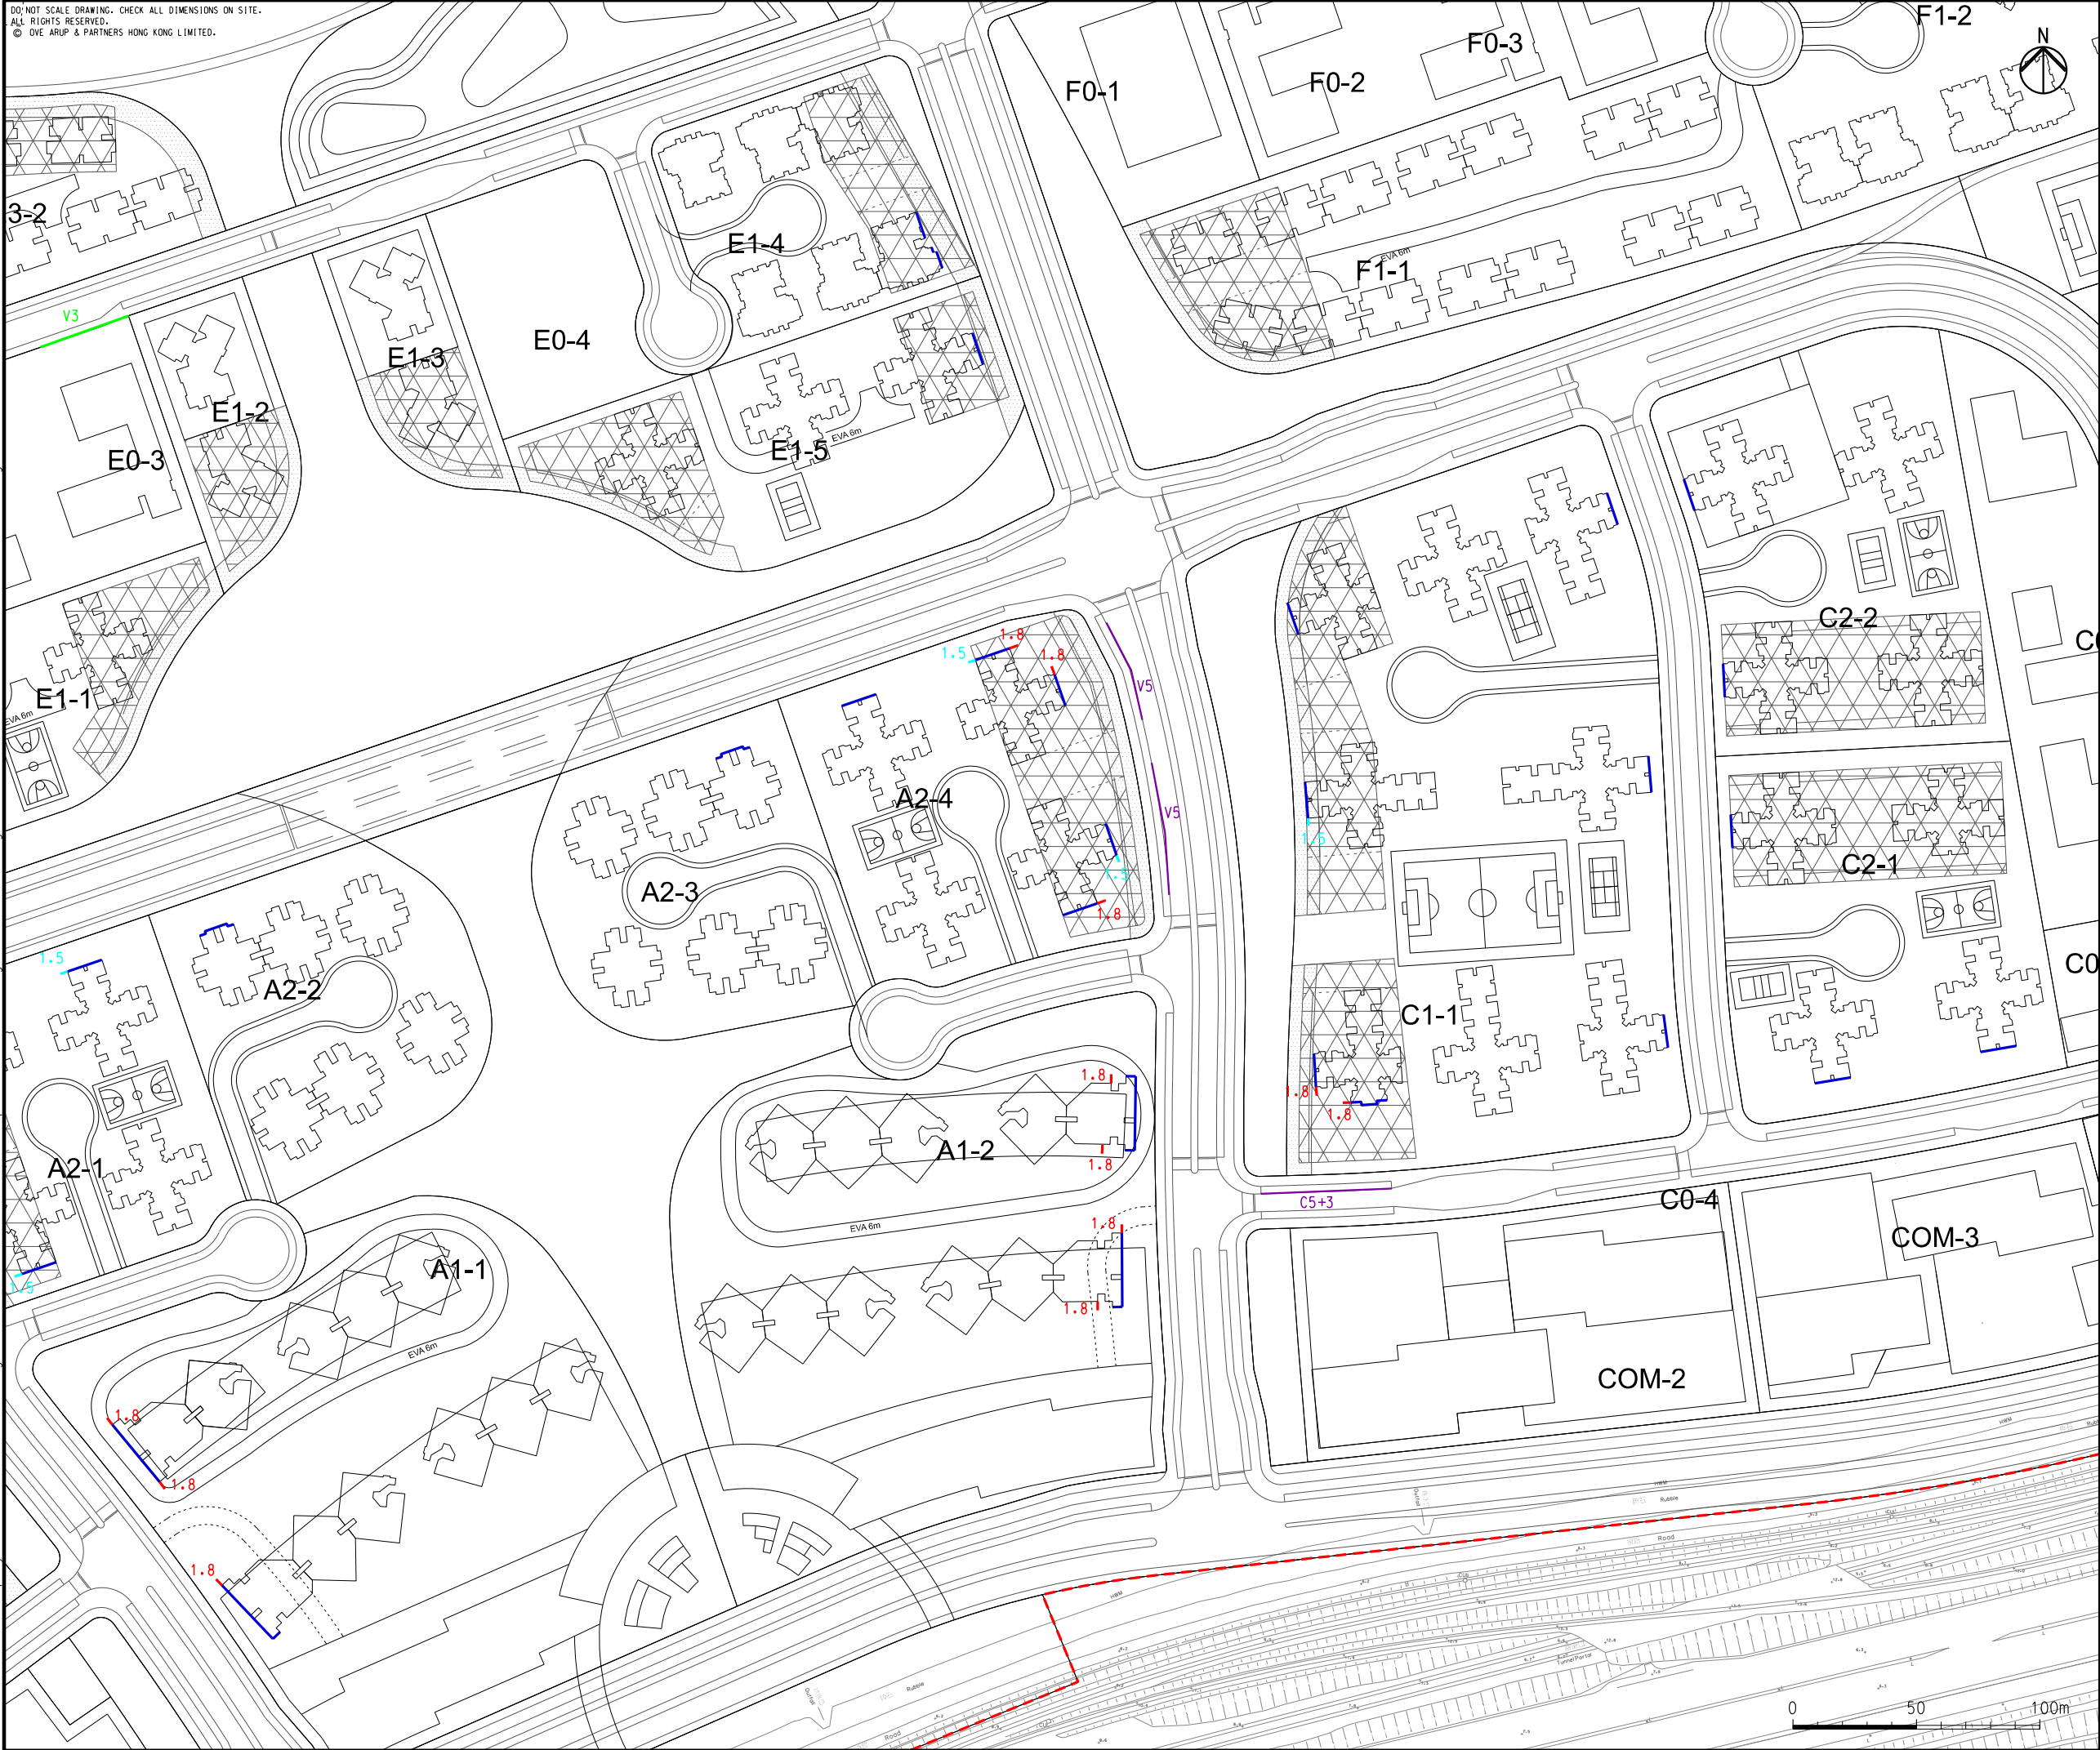

- LEGEND
- POSSIBLE DEVELOPMENT AREA
  - FACADE WITH NO OPENABLE WINDOWS
  - SCHOOL BOUNDARY WALL (0M HIGH)
  - VERTICAL NOISE BARRIER (0M HIGH)
  - CANTILEVER NOISE BARRIER (0M HIGH + 0M CANTILEVER)
  - ARCHITECTURAL FIN (1.5M LONG)
  - ARCHITECTURAL FIN (1.8M LONG)

D	FOURTH ISSUE	GL	09/15
C	THIRD ISSUE	GL	08/15
B	SECOND ISSUE	GL	07/15
A	FIRST ISSUE	GL	04/15
Rev	Description	By	Date

Consultant

**ARUP**

Project title

Tung Chung  
New Town Extension

Drawing title

Mitigation Measures for  
Road Traffic Noise at 2045  
(Sheet 2 of 4)

Drawing no.

Figure 4.14d-1

Rev.

D

Drawn	Date	Checked	Approved
GL	09/15	LK	FC
Scale	1:2500 @A3	Status	PRELIMINARY

COPYRIGHT RESERVED

CEDD

土木工程拓展署  
Civil Engineering and  
Development Department