


DO NOT SCALE DRAWING. CHECK ALL DIMENSIONS ON SITE.
ALL RIGHTS RESERVED.
© OVE ARUP & PARTNERS HONG KONG LIMITED.

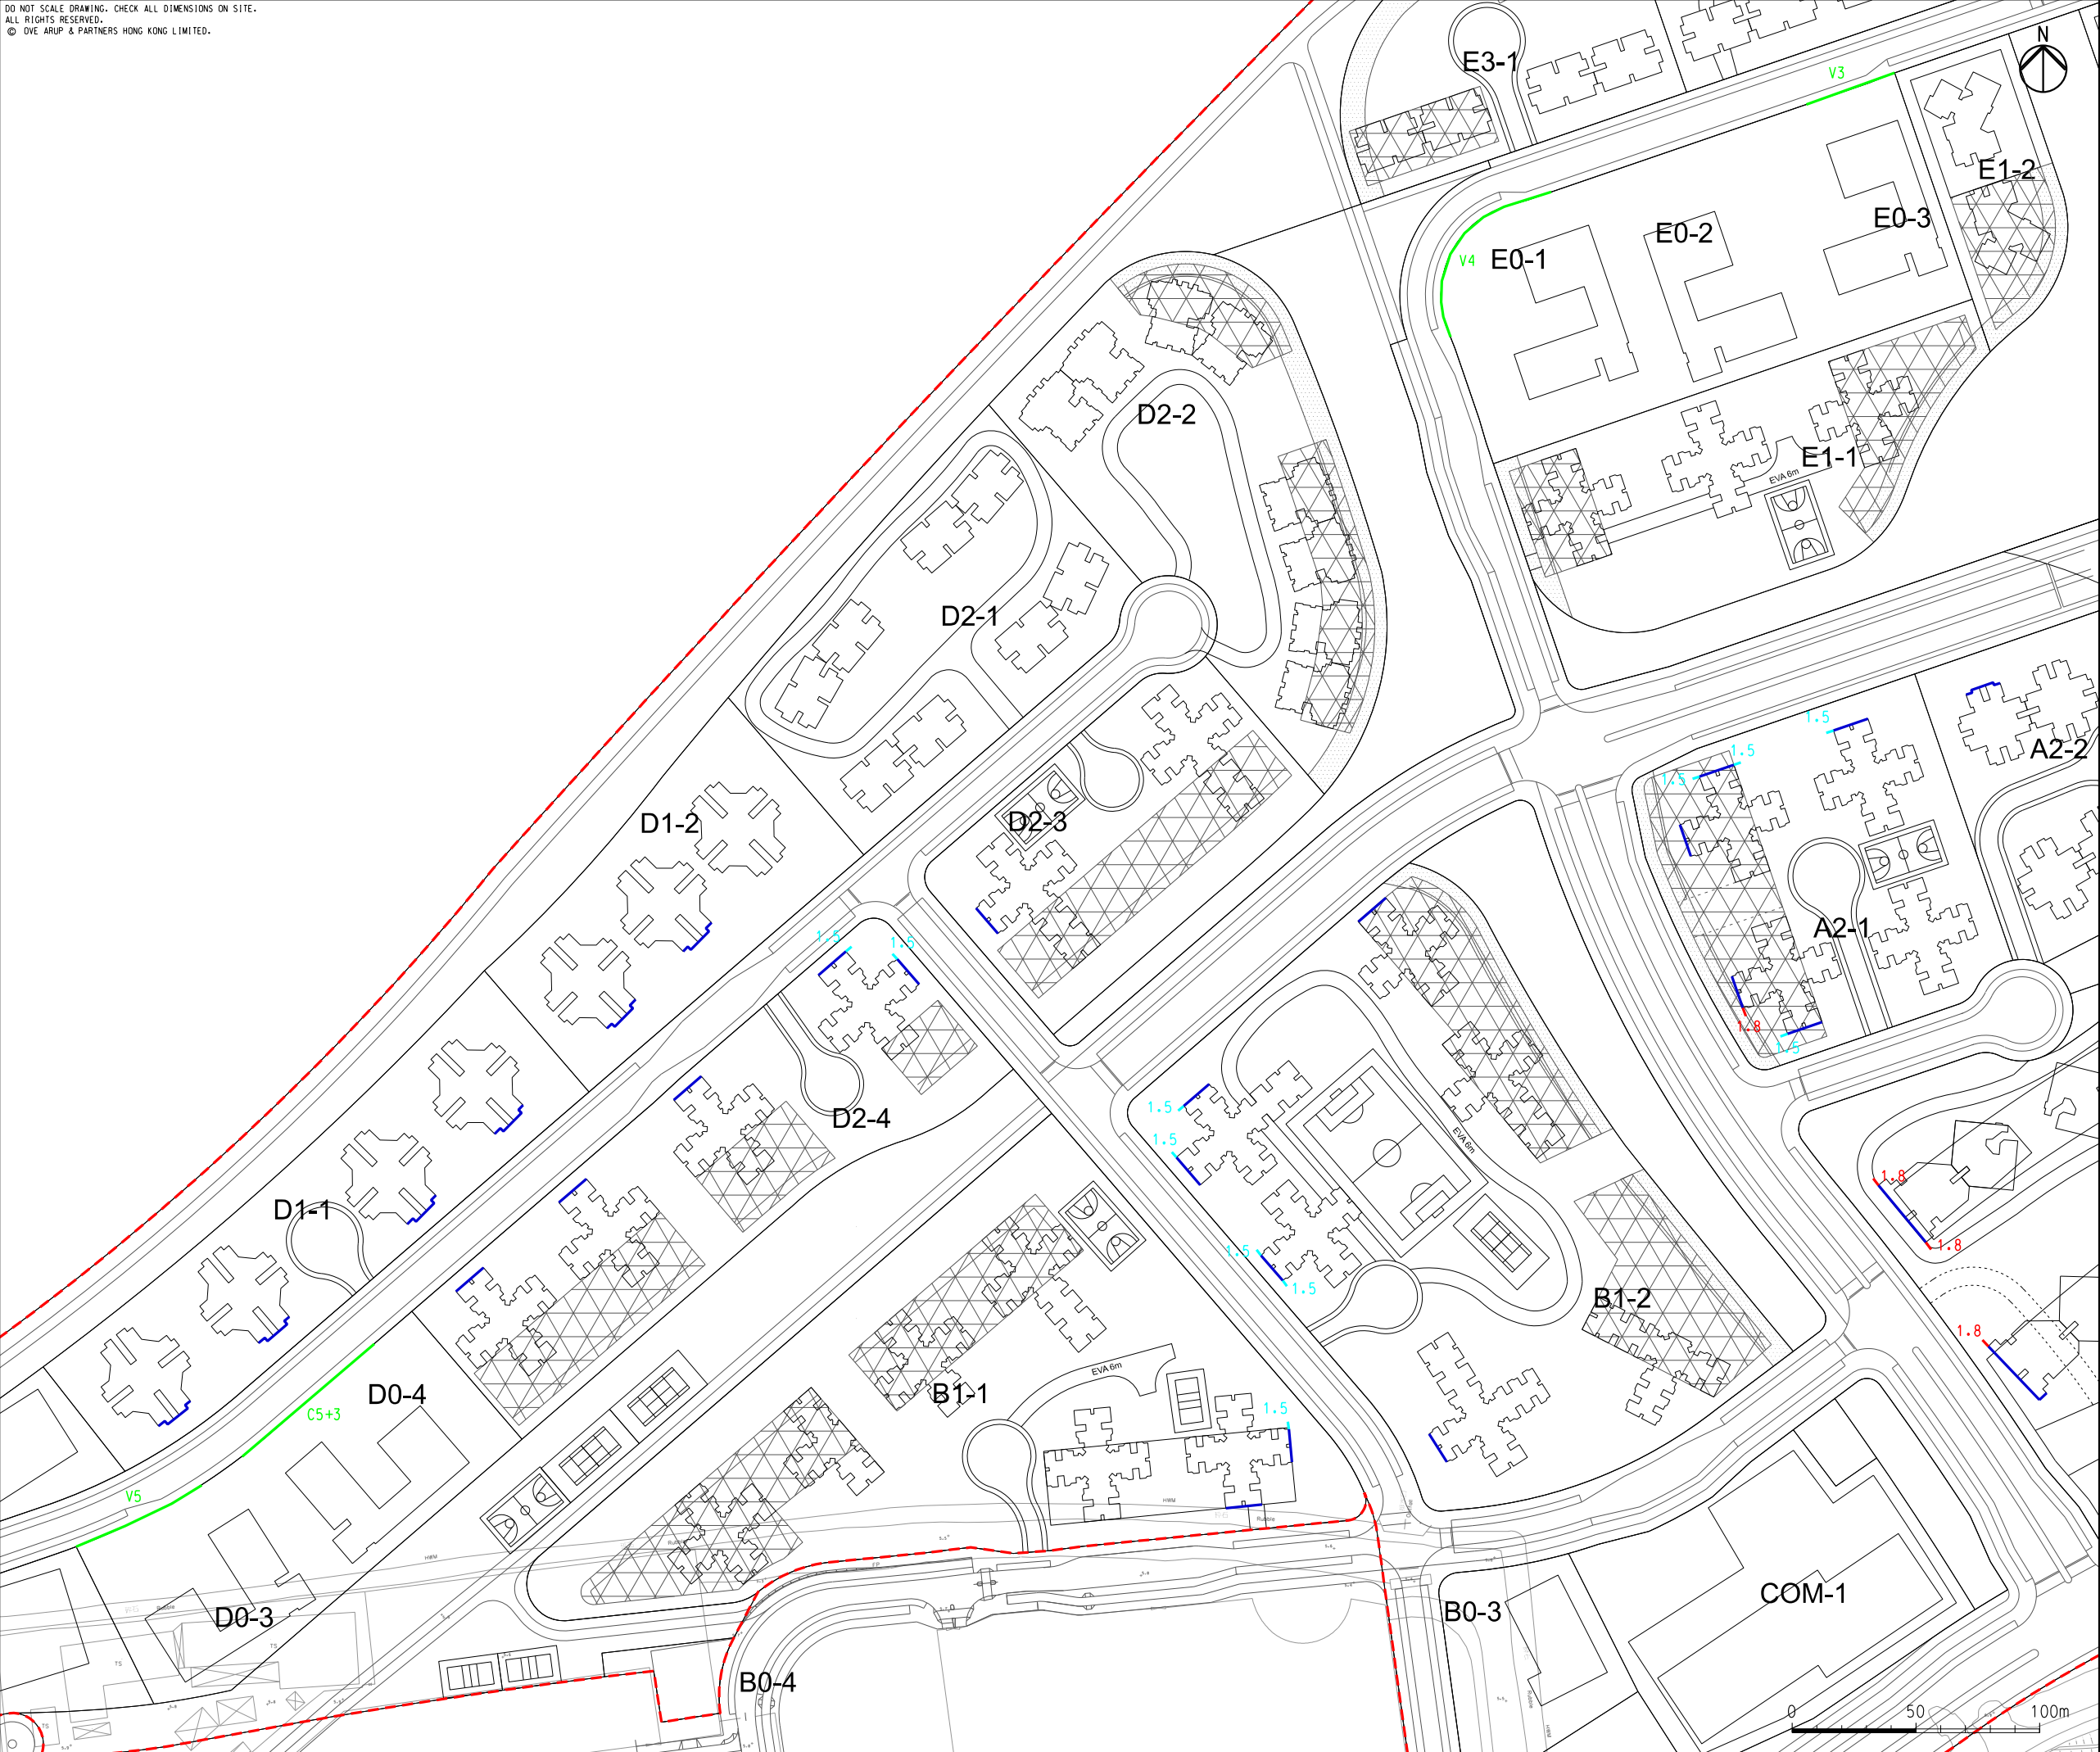

- LEGEND
- POSSIBLE DEVELOPMENT AREA
 - FACADE WITH NO OPENABLE WINDOWS
 - V_0 SCHOOL BOUNDARY WALL (0M HIGH)
 - $Cb+c$ SCHOOL BOUNDARY WALL (bM HIGH + cM CANTILEVER)
 - 1.5 ARCHITECTURAL FIN (1.5M LONG)
 - 1.8 ARCHITECTURAL FIN (1.8M LONG)

D	FOURTH ISSUE	GL	09/15
C	THIRD ISSUE	GL	08/15
B	SECOND ISSUE	GL	07/15
A	FIRST ISSUE	GL	04/15
Rev	Description	By	Date
Consultant			
ARUP			
Project title			
Tung Chung New Town Extension			
Drawing title			
Mitigation Measures for Road Traffic Noise at 2045 (Sheet 3 of 4)			
Drawing no.			Rev.
Figure 4.14d-2			D
Drawn	Date	Checked	Approved
GL	09/15	LK	FC
Scale	1:2500 @A3		Status
		PRELIMINARY	

COPYRIGHT RESERVED



土木工程拓展署
Civil Engineering and
Development Department