


Printed by : 11/8/2015
Filename : G:\env\project\219844-70\13 Drawing Deliverables\24 EnvironmentalImpact Assessment\Figure 4.14d-3 - Mitigation Measures for Road Traffic Noise at 2045.dgn

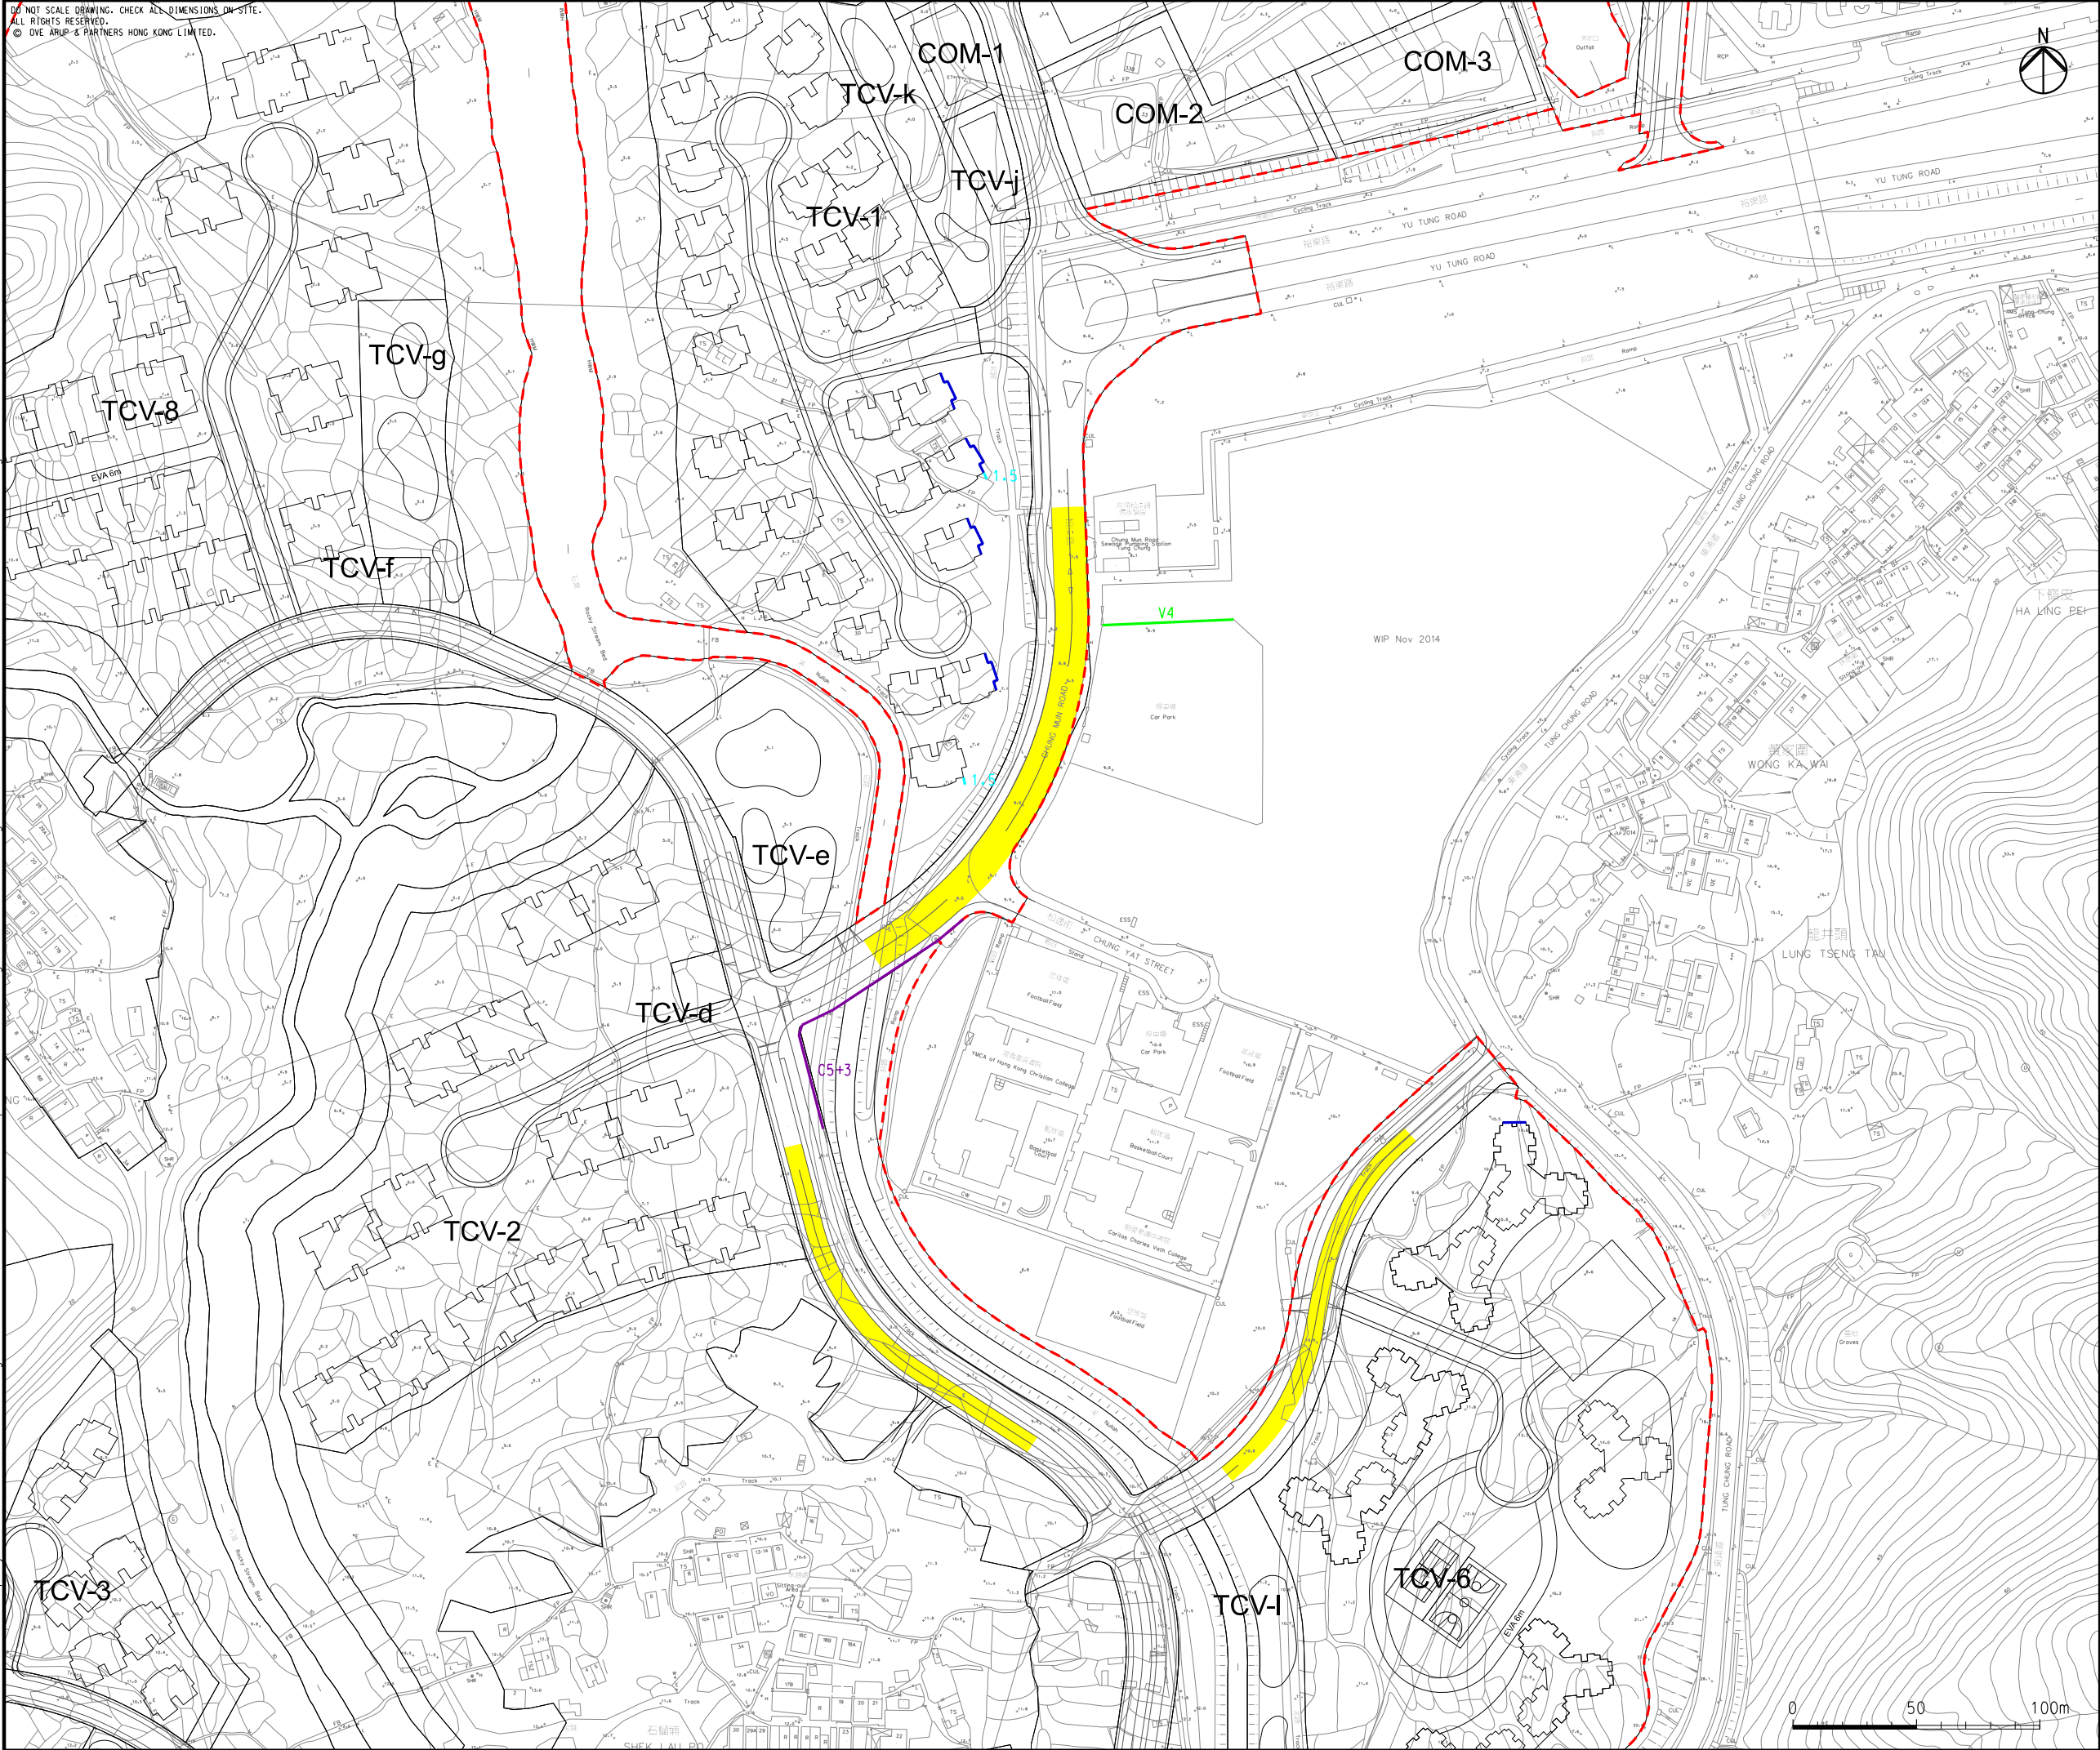

- LEGEND
- POSSIBLE DEVELOPMENT AREA
 - FACADE WITH NO OPENABLE WINDOWS
 - SCHOOL BOUNDARY WALL (0M HIGH)
 - CANTILEVER NOISE BARRIER (0M HIGH + 0M CANTILEVER)
 - ARCHITECTURAL FIN (1.5M LONG)
 - LOW NOISE SURFACING

D	FOURTH ISSUE	GL	09/15
C	THIRD ISSUE	GL	08/15
B	SECOND ISSUE	GL	07/15
A	FIRST ISSUE	GL	04/15
Rev	Description	By	Date

Consultant			
ARUP			
Project title			
Tung Chung New Town Extension			
Drawing title			
Mitigation Measures for Road Traffic Noise at 2045 (Sheet 4 of 4)			
Drawing no.			Rev.
Figure 4.14d-3			D
Drawn	Date	Checked	Approved
GL	09/15	LK	FC
Scale	1:2500 @A3		Status
		PRELIMINARY	

COPYRIGHT RESERVED



土木工程拓展署
Civil Engineering and Development Department