
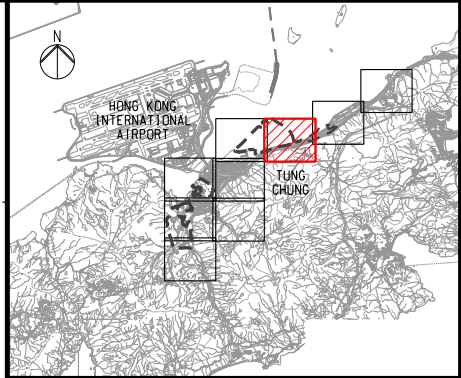


DO NOT SCALE DRAWING. CHECK ALL DIMENSIONS ON SITE.
ALL RIGHTS RESERVED.
© OVE ARUP & PARTNERS HONG KONG LIMITED.

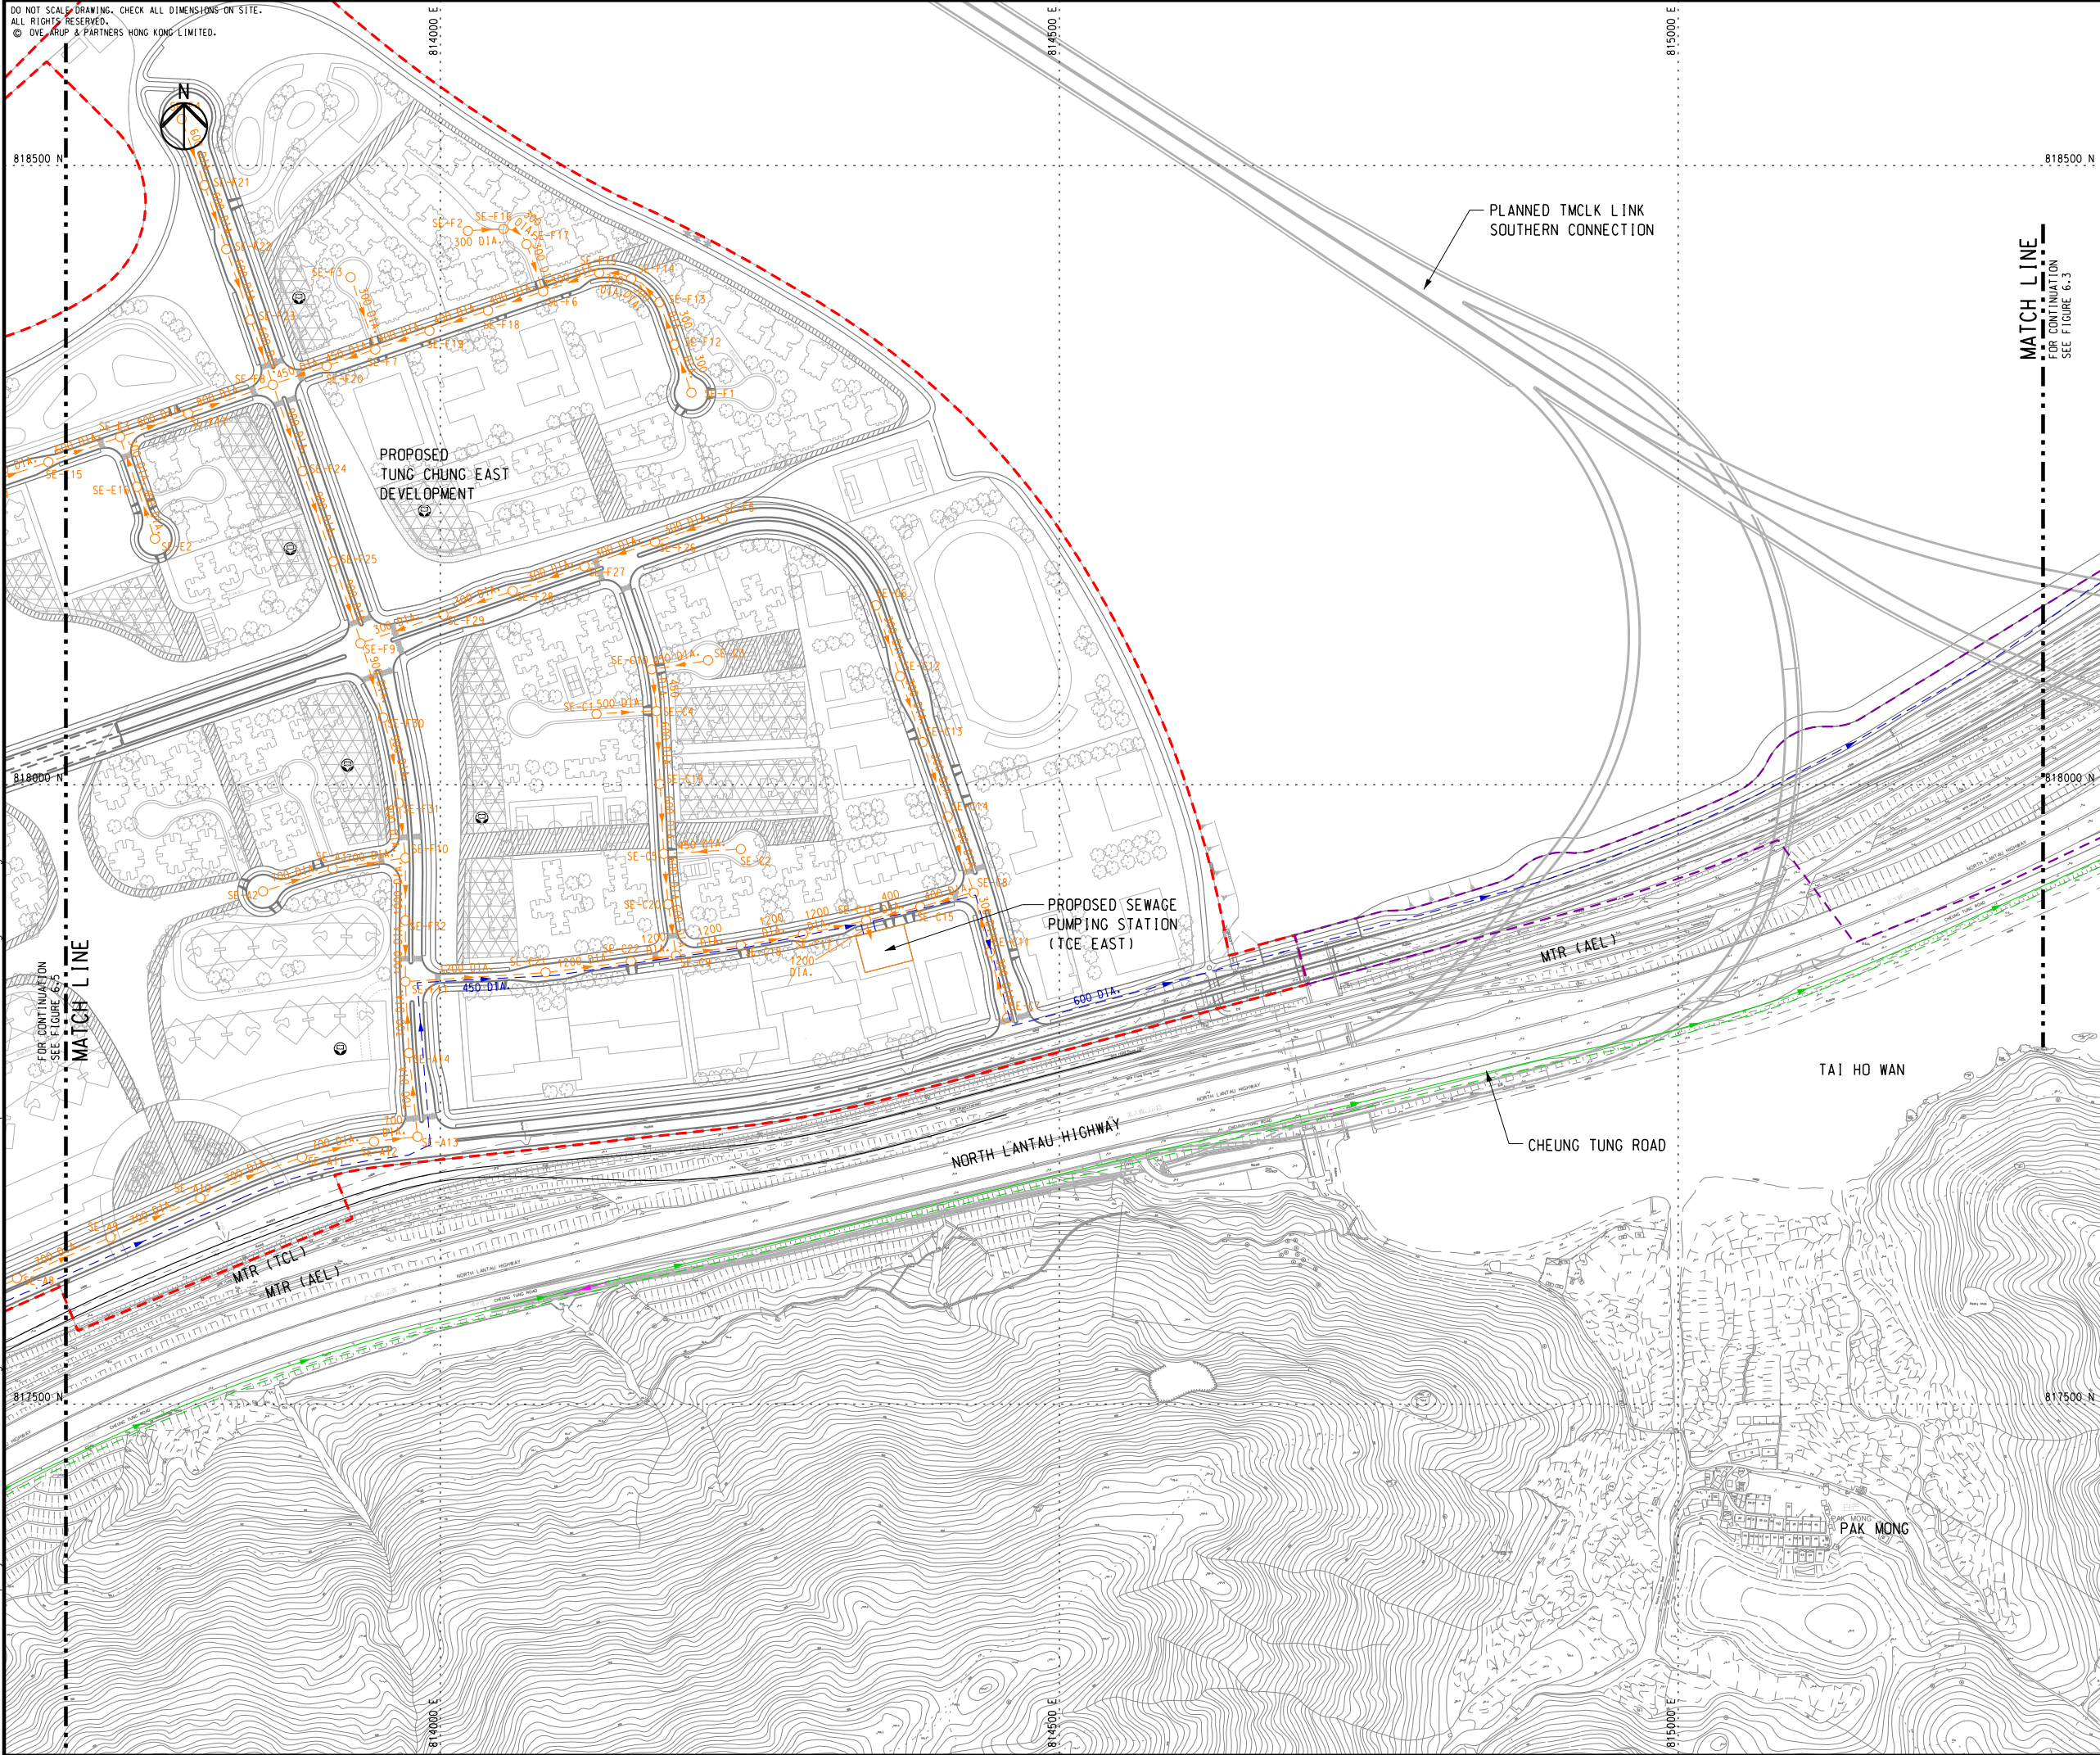

- LEGEND**
- POSSIBLE DEVELOPMENT AREA
 - WORKS AREA FOR ROAD P1 (TUNG CHUNG - TAI HO SECTION)
 - EXISTING GRAVITY SEWER
 - EXISTING RISING MAIN
 - PLANNED RISING MAIN (AGREEMENT NO. CE 6/2012(DS) BY DSD)
 - PROPOSED GRAVITY SEWER
 - ULTIMATE STAGE PROPOSED TWIN RISING MAIN

C	THIRD ISSUE	GL	09/15
B	SECOND ISSUE	GL	08/15
A	FIRST ISSUE	GL	06/15
Rev	Description	By	Date

Consultant
ARUP

Project title
**Tung Chung
New Town Extension**

Drawing title
**Existing, Planned and
Proposed Sewerage Network
(Sheet 3 of 9)**

Drawing no.		Figure 6.4		Rev.		C	
Drawn		Date		Checked		Approved	
GL		09/15		LK		FC	
Scale				Status			
1:5000 @ A3				PRELIMINARY			

COPYRIGHT RESERVED

CEDD 土木工程拓展署
Civil Engineering and
Development Department