
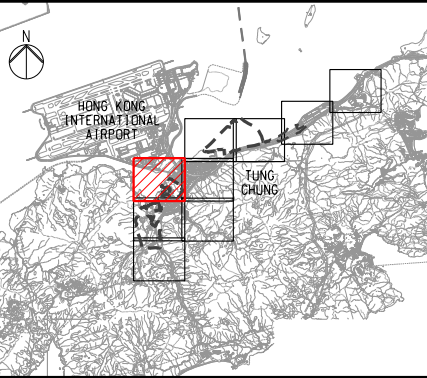


DO NOT SCALE DRAWING. CHECK ALL DIMENSIONS ON SITE.
ALL RIGHTS RESERVED.
© OVE ARUP & PARTNERS HONG KONG LIMITED.

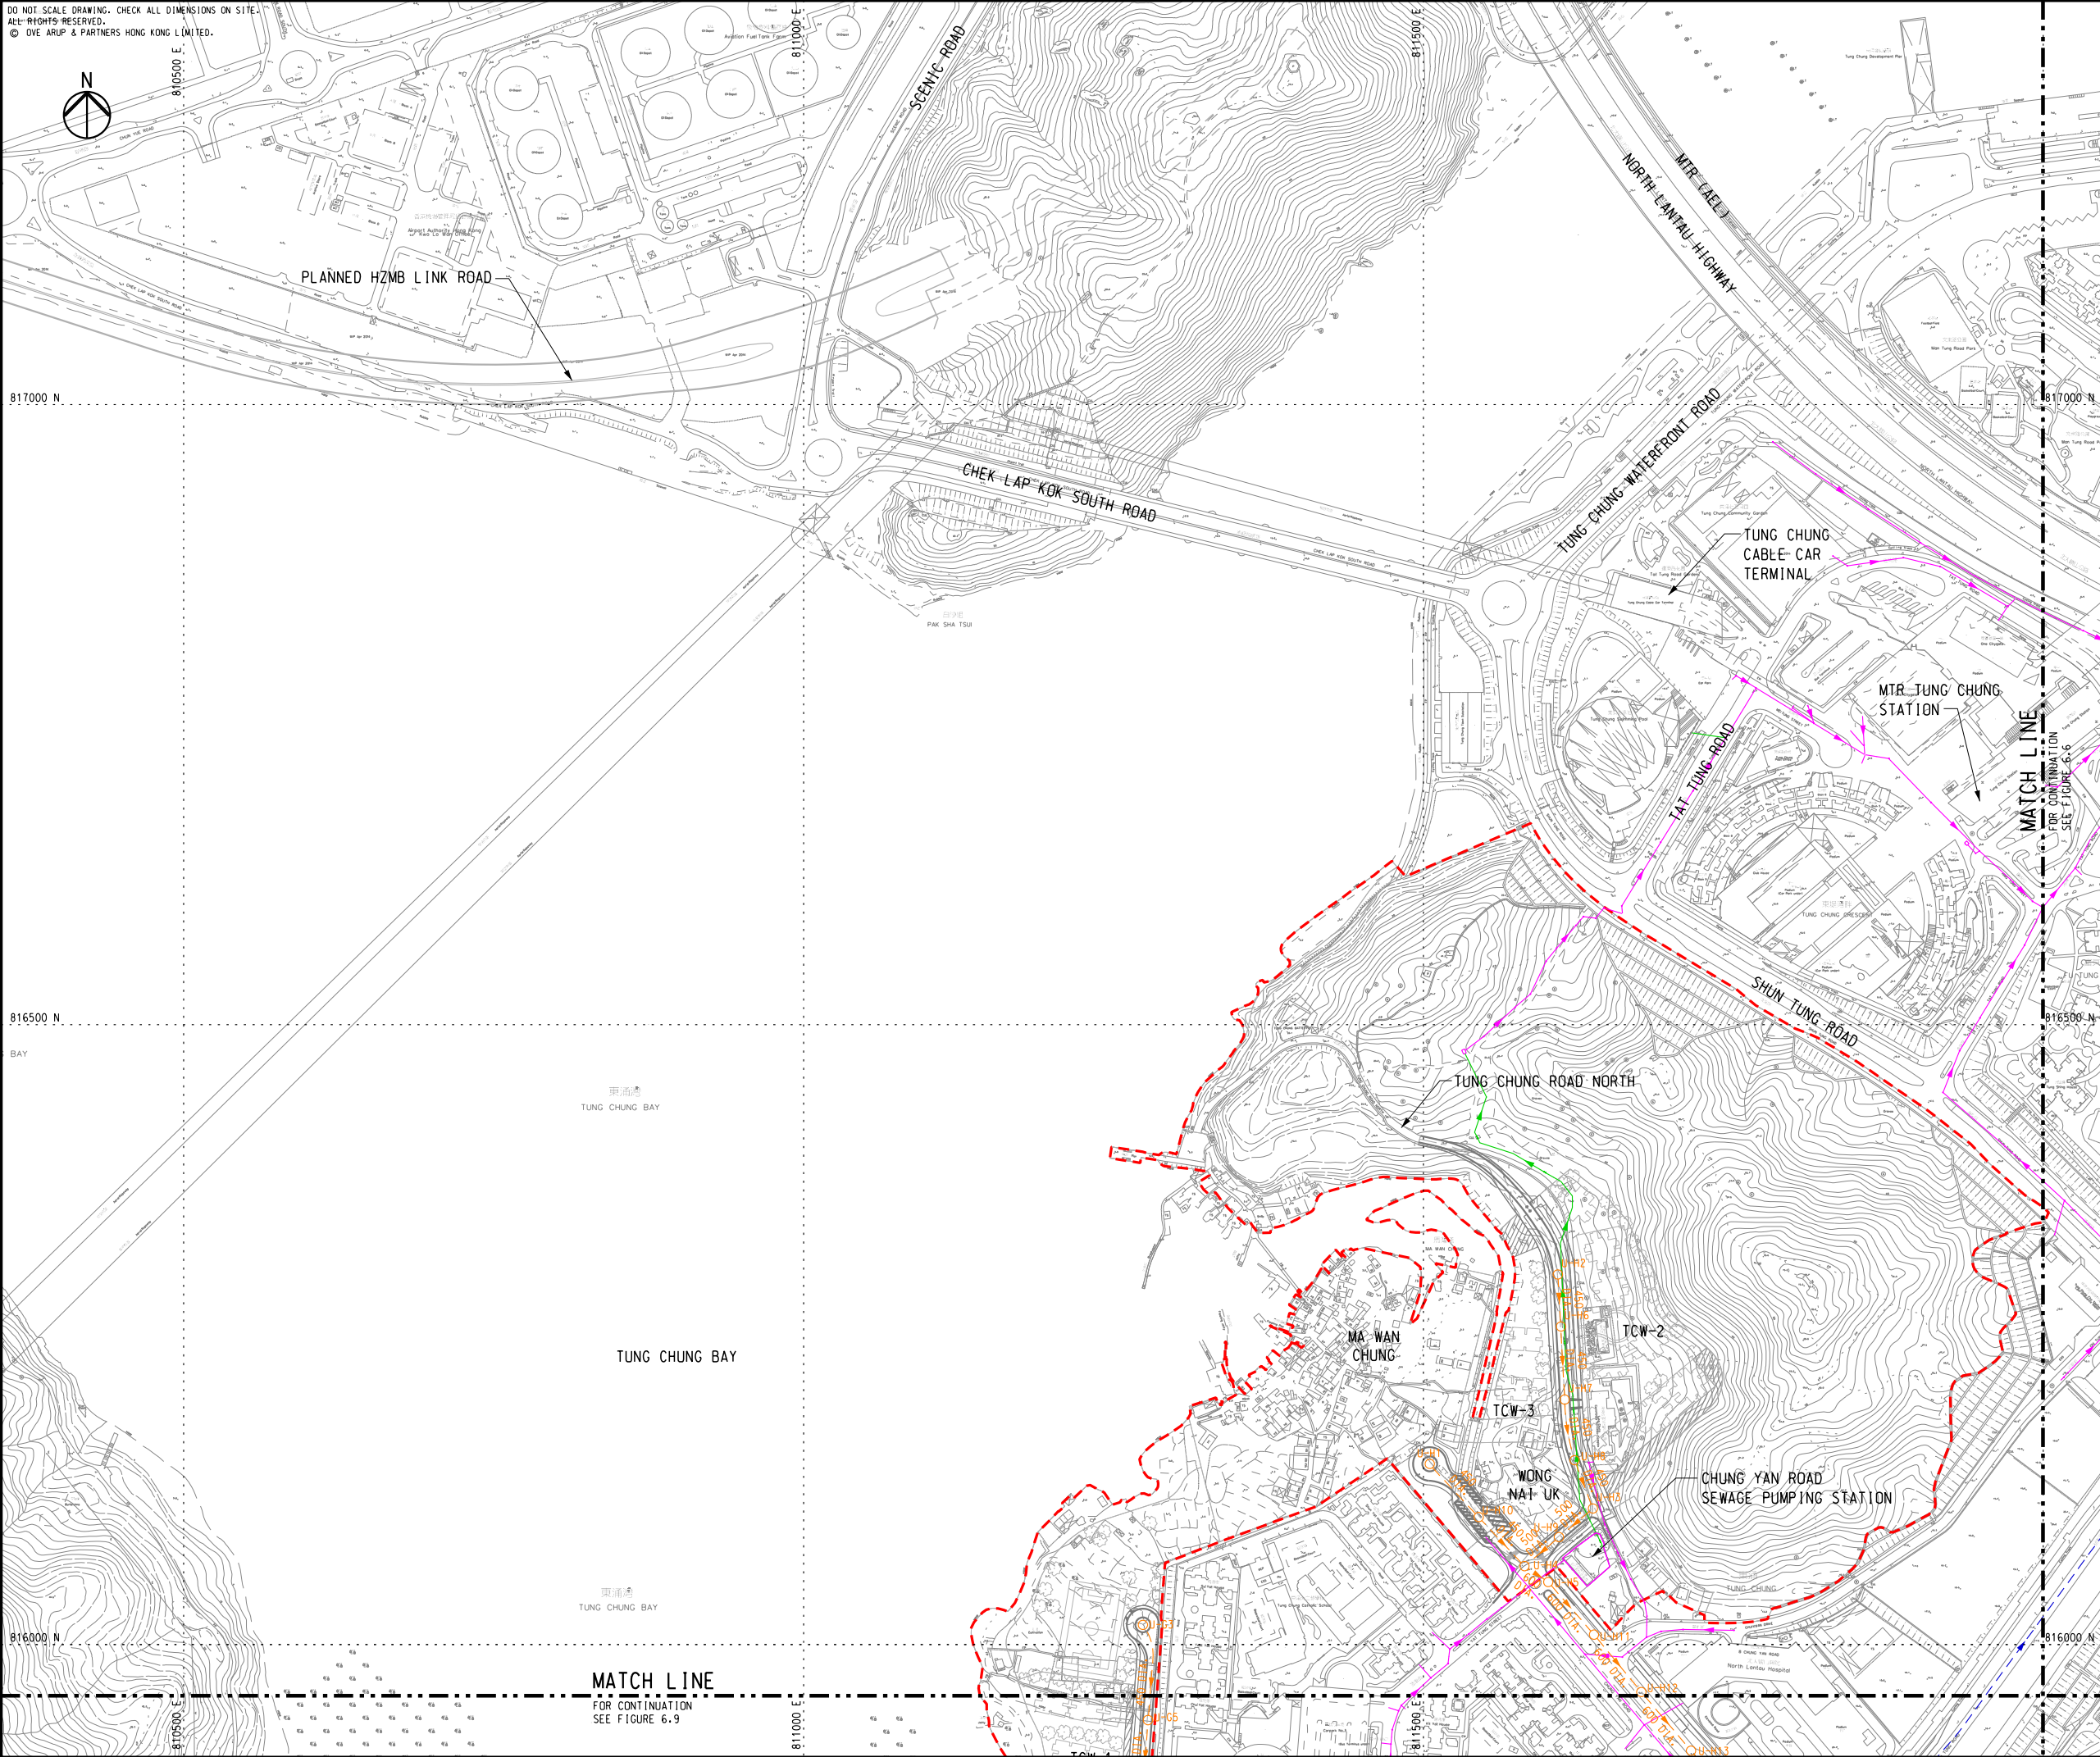

- LEGEND**
- POSSIBLE DEVELOPMENT AREA
 - EXISTING GRAVITY SEWER
 - EXISTING RISING MAIN
 - PROPOSED GRAVITY SEWER
 - ULTIMATE STAGE PROPOSED TWIN RISING MAIN

| | | | |
|-----|--------------|----|-------|
| C | THIRD ISSUE | GL | 09/15 |
| B | SECOND ISSUE | GL | 08/15 |
| A | FIRST ISSUE | GL | 06/15 |
| Rev | Description | By | Date |

Consultant

ARUP

Project title

**Tung Chung
New Town Extension**

Drawing title

**Existing, Planned and
Proposed Sewerage Network
(Sheet 7 of 9)**

Drawing no. **Figure 6.8** Rev. **C**

| | | | |
|----------------------|------------------------------|---------------|----------------|
| Drawn GL | Date 09/15 | Checked LK | Approved FC |
| Scale 1:5000 @ A3 | Status PRELIMINARY | | |

COPYRIGHT RESERVED

CEDD 土木工程拓展署
Civil Engineering and
Development Department