


DO NOT SCALE DRAWING. CHECK ALL DIMENSIONS ON SITE.
ALL RIGHTS RESERVED.
© OVE ARUP & PARTNERS HONG KONG LIMITED.

Site ID	Borehole No.	Potentially Contaminated Area	Coordinates	
			Easting	Northing
TC-1	TC1-1	Storage area for recycling materials	811636.6	816040.2
	TC1-2		811645.6	816047.4
	TC1-3		811654.5	816054.6
	TC1-4		811645.8	816028.1
	TC1-5		811645.2	816033.6
	TC1-6		811662.8	816039.4
	TC1-7		811654.9	816015.9
	TC1-8		811662.2	816021.5
	TC1-9		811669.5	816027.0

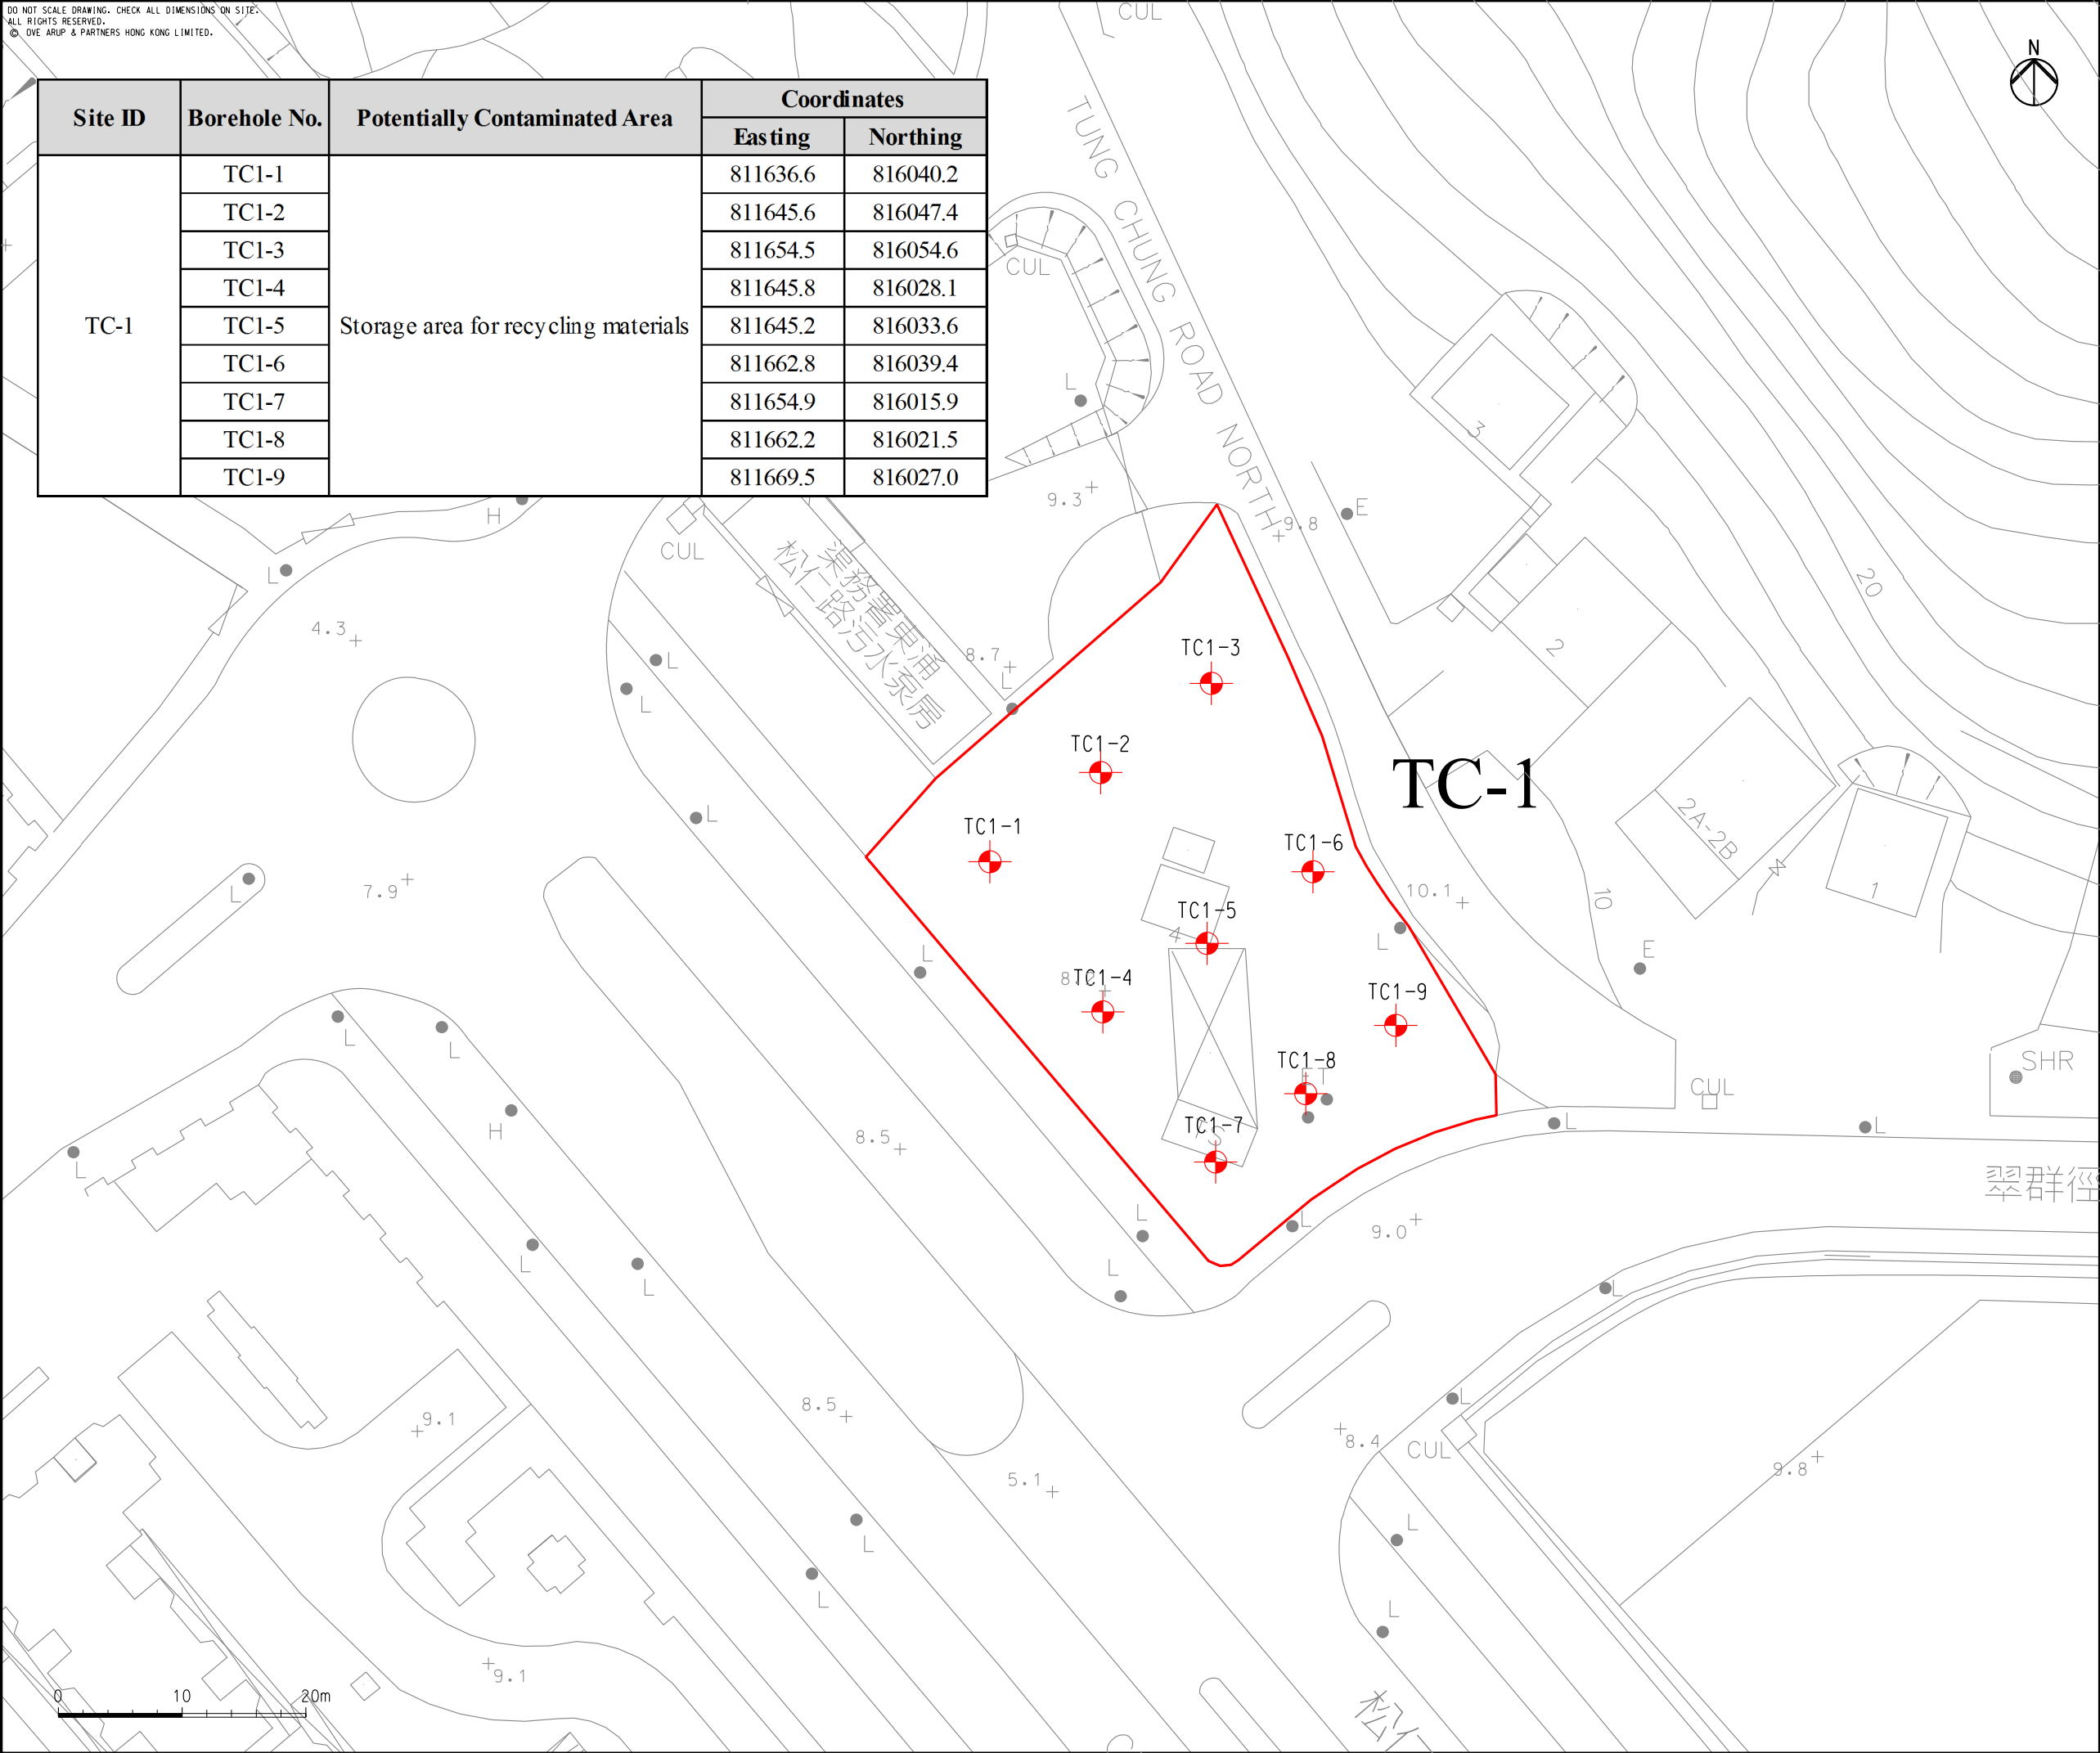

- LEGEND
- SURVEYED SITE
 - + PROPOSED BOREHOLE LOCATION



A		FIRST ISSUE	
Rev	Description	By	Date
Consultant			
ARUP			
Project title			
Tung Chung New Town Extension			
Drawing title			
Locations of Proposed SI Boreholes at TC-1			
Drawing no.		Rev.	
Figure 8.3		A	
Drawn	Date	Checked	Approved
GL	02/15	LK	FC
Scale	1:500 @A3		Status
		PRELIMINARY	

COPYRIGHT RESERVED



土木工程拓展署
Civil Engineering and
Development Department