


DO NOT SCALE DRAWING. CHECK ALL DIMENSIONS ON SITE.
ALL RIGHTS RESERVED.
© OVE ARUP & PARTNERS HONG-KONG LIMITED.

Site ID	Borehole No.	Potentially Contaminated Area	Coordinates	
			Easting	Northing
TC-4	TC4-1	Fuel storage area	810963.0	815359.6

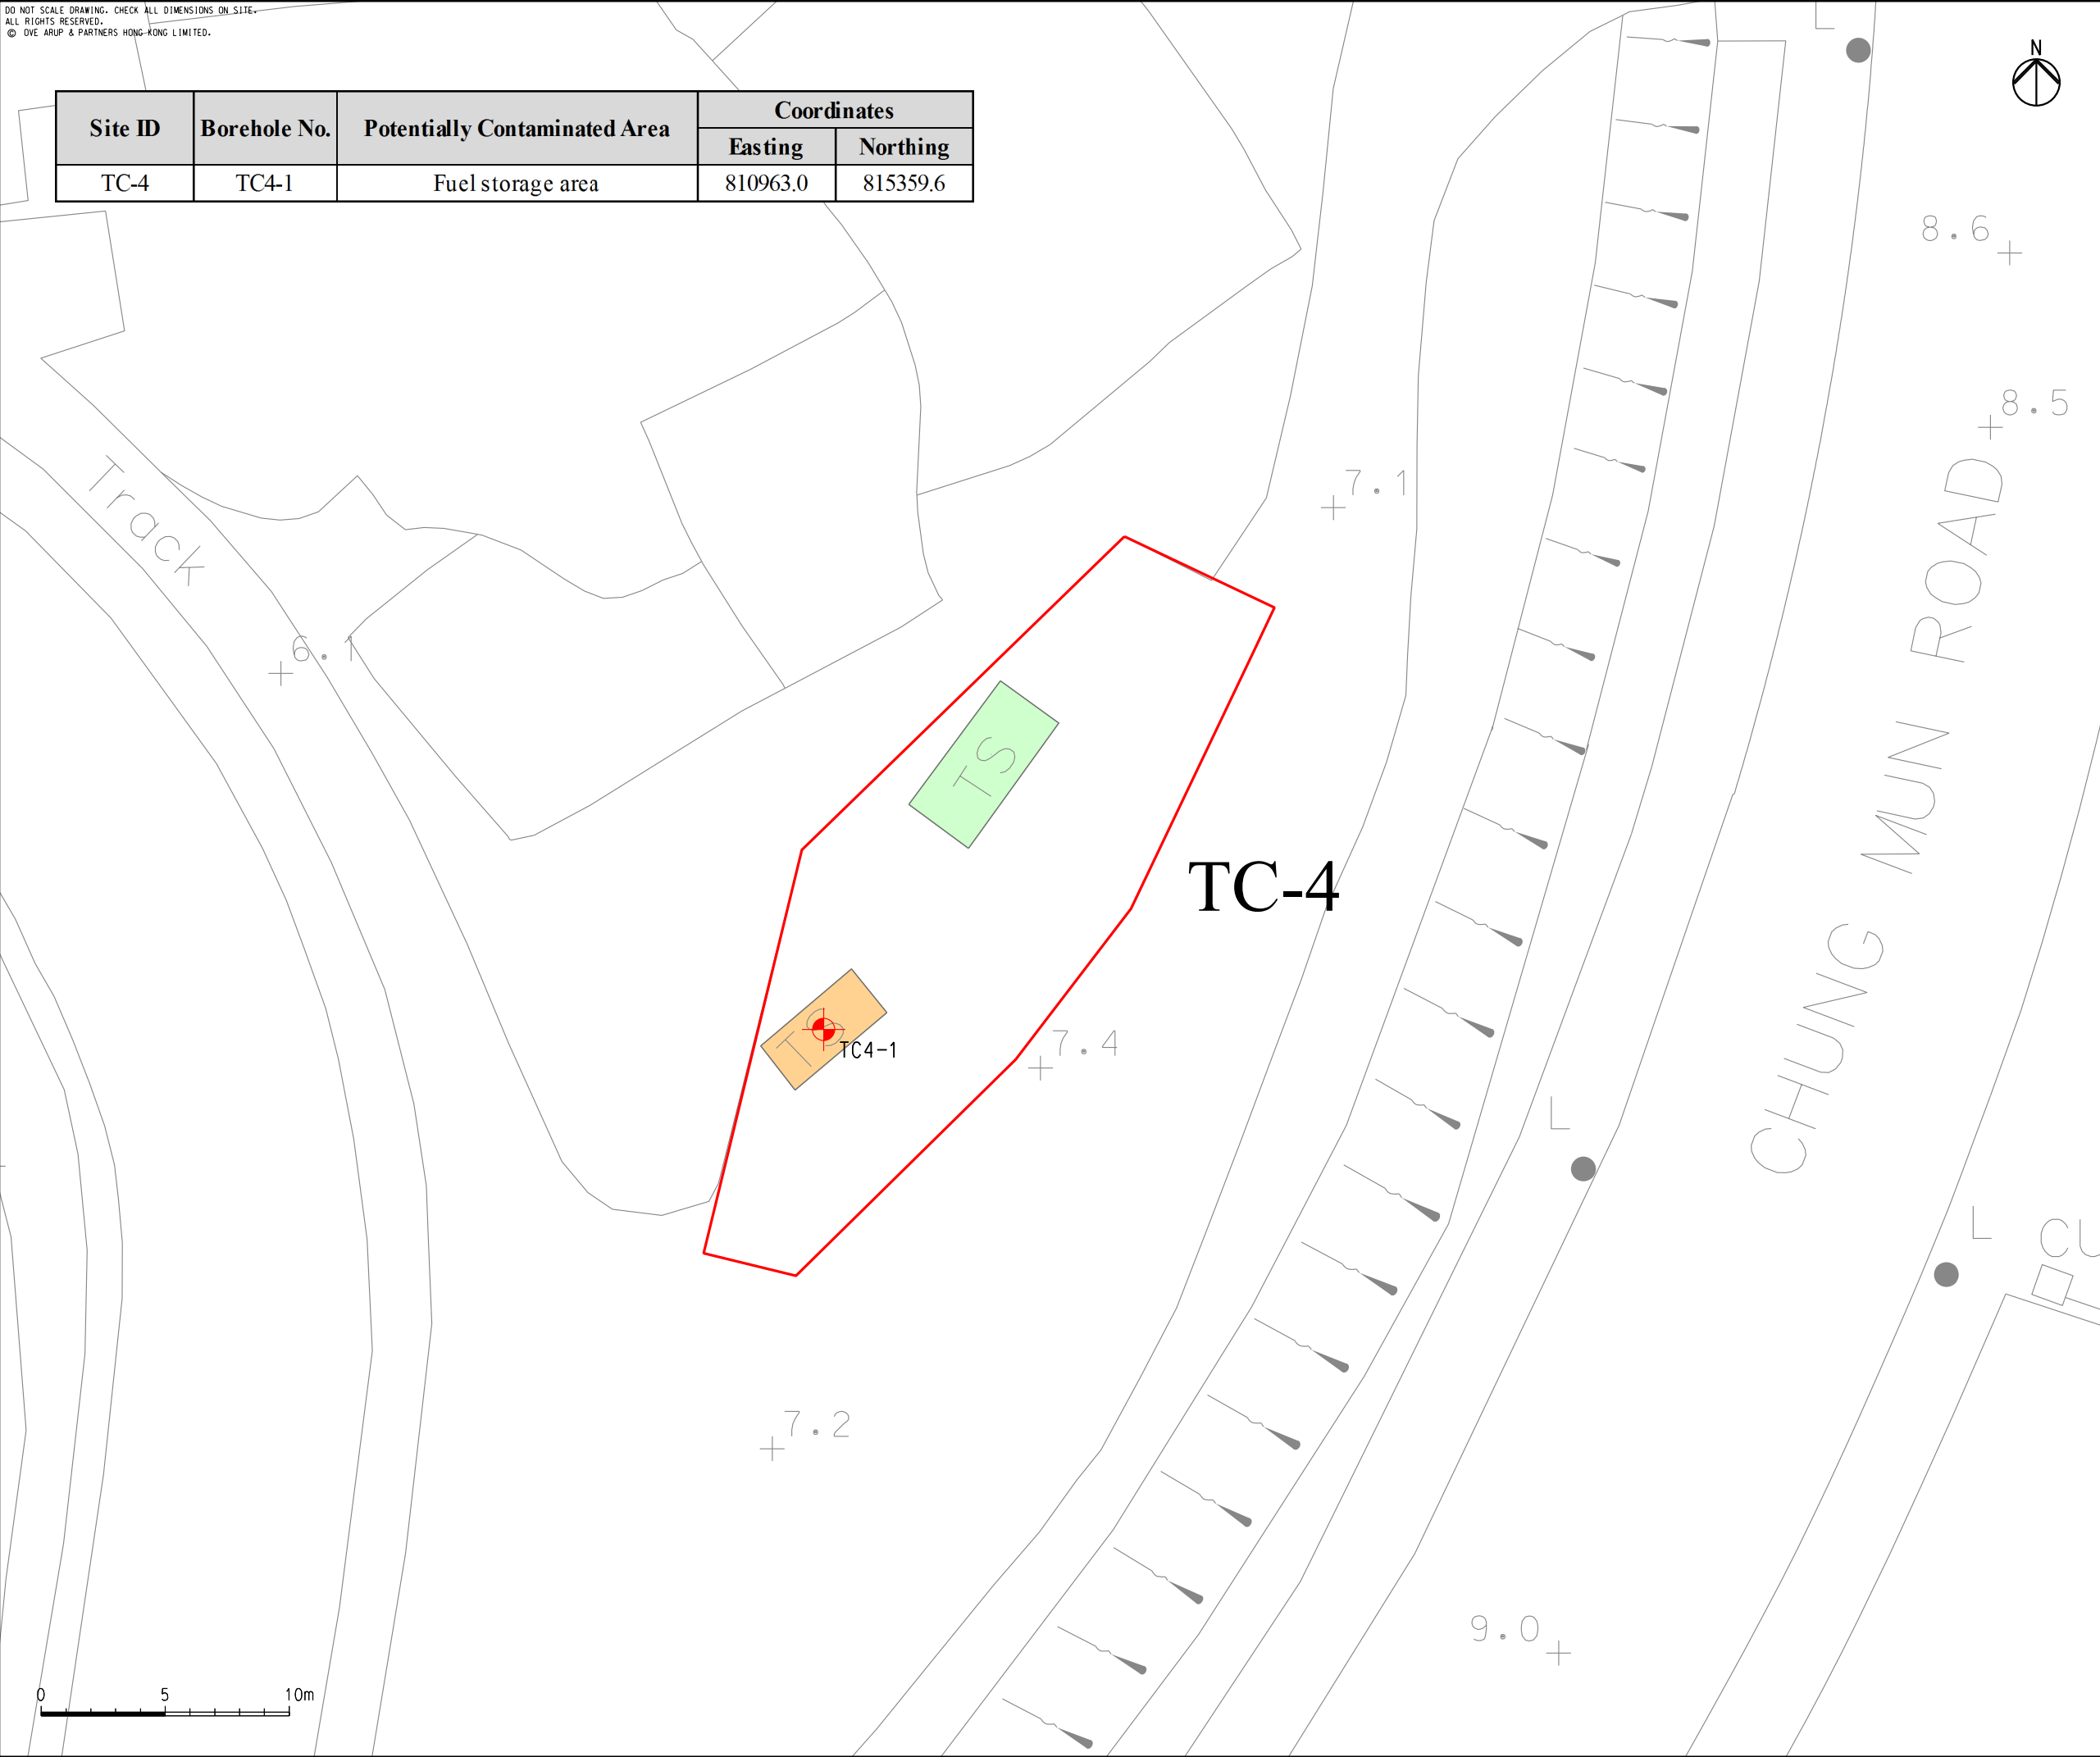

LEGEND	
<div></div>	SURVEYED SITE
<div></div>	OFFICE
<div></div>	FUEL STORAGE
<div></div>	PROPOSED BOREHOLE LOCATION



A	FIRST ISSUE	GL	02/15
Rev	Description	By	Date

Consultant		ARUP	
------------	--	-------------	--

Project title		Tung Chung New Town Extension	
---------------	--	----------------------------------	--

Drawing title		Location of Proposed SI Borehole at TC-4	
---------------	--	---	--

Drawing no.		Figure 8.4	
Rev.		A	
Drawn	Date	Checked	Approved
GL	02/15	LK	FC
Scale		Status	
1:250 @A3		PRELIMINARY	

COPYRIGHT RESERVED



土木工程拓展署
Civil Engineering and
Development Department