


DO NOT SCALE DRAWING. CHECK ALL DIMENSIONS ON SITE.  
ALL RIGHTS RESERVED.  
© OVE ARUP & PARTNERS HONG KONG LIMITED

Site ID	Borehole No.	Potentially Contaminated Area	Coordinates	
			Easting	Northing
TC10	TC10-1	Car repairing workshop	811026.9	814982.9
	TC10-2		811036.1	814982.9
	TC10-3		811045.1	814982.9

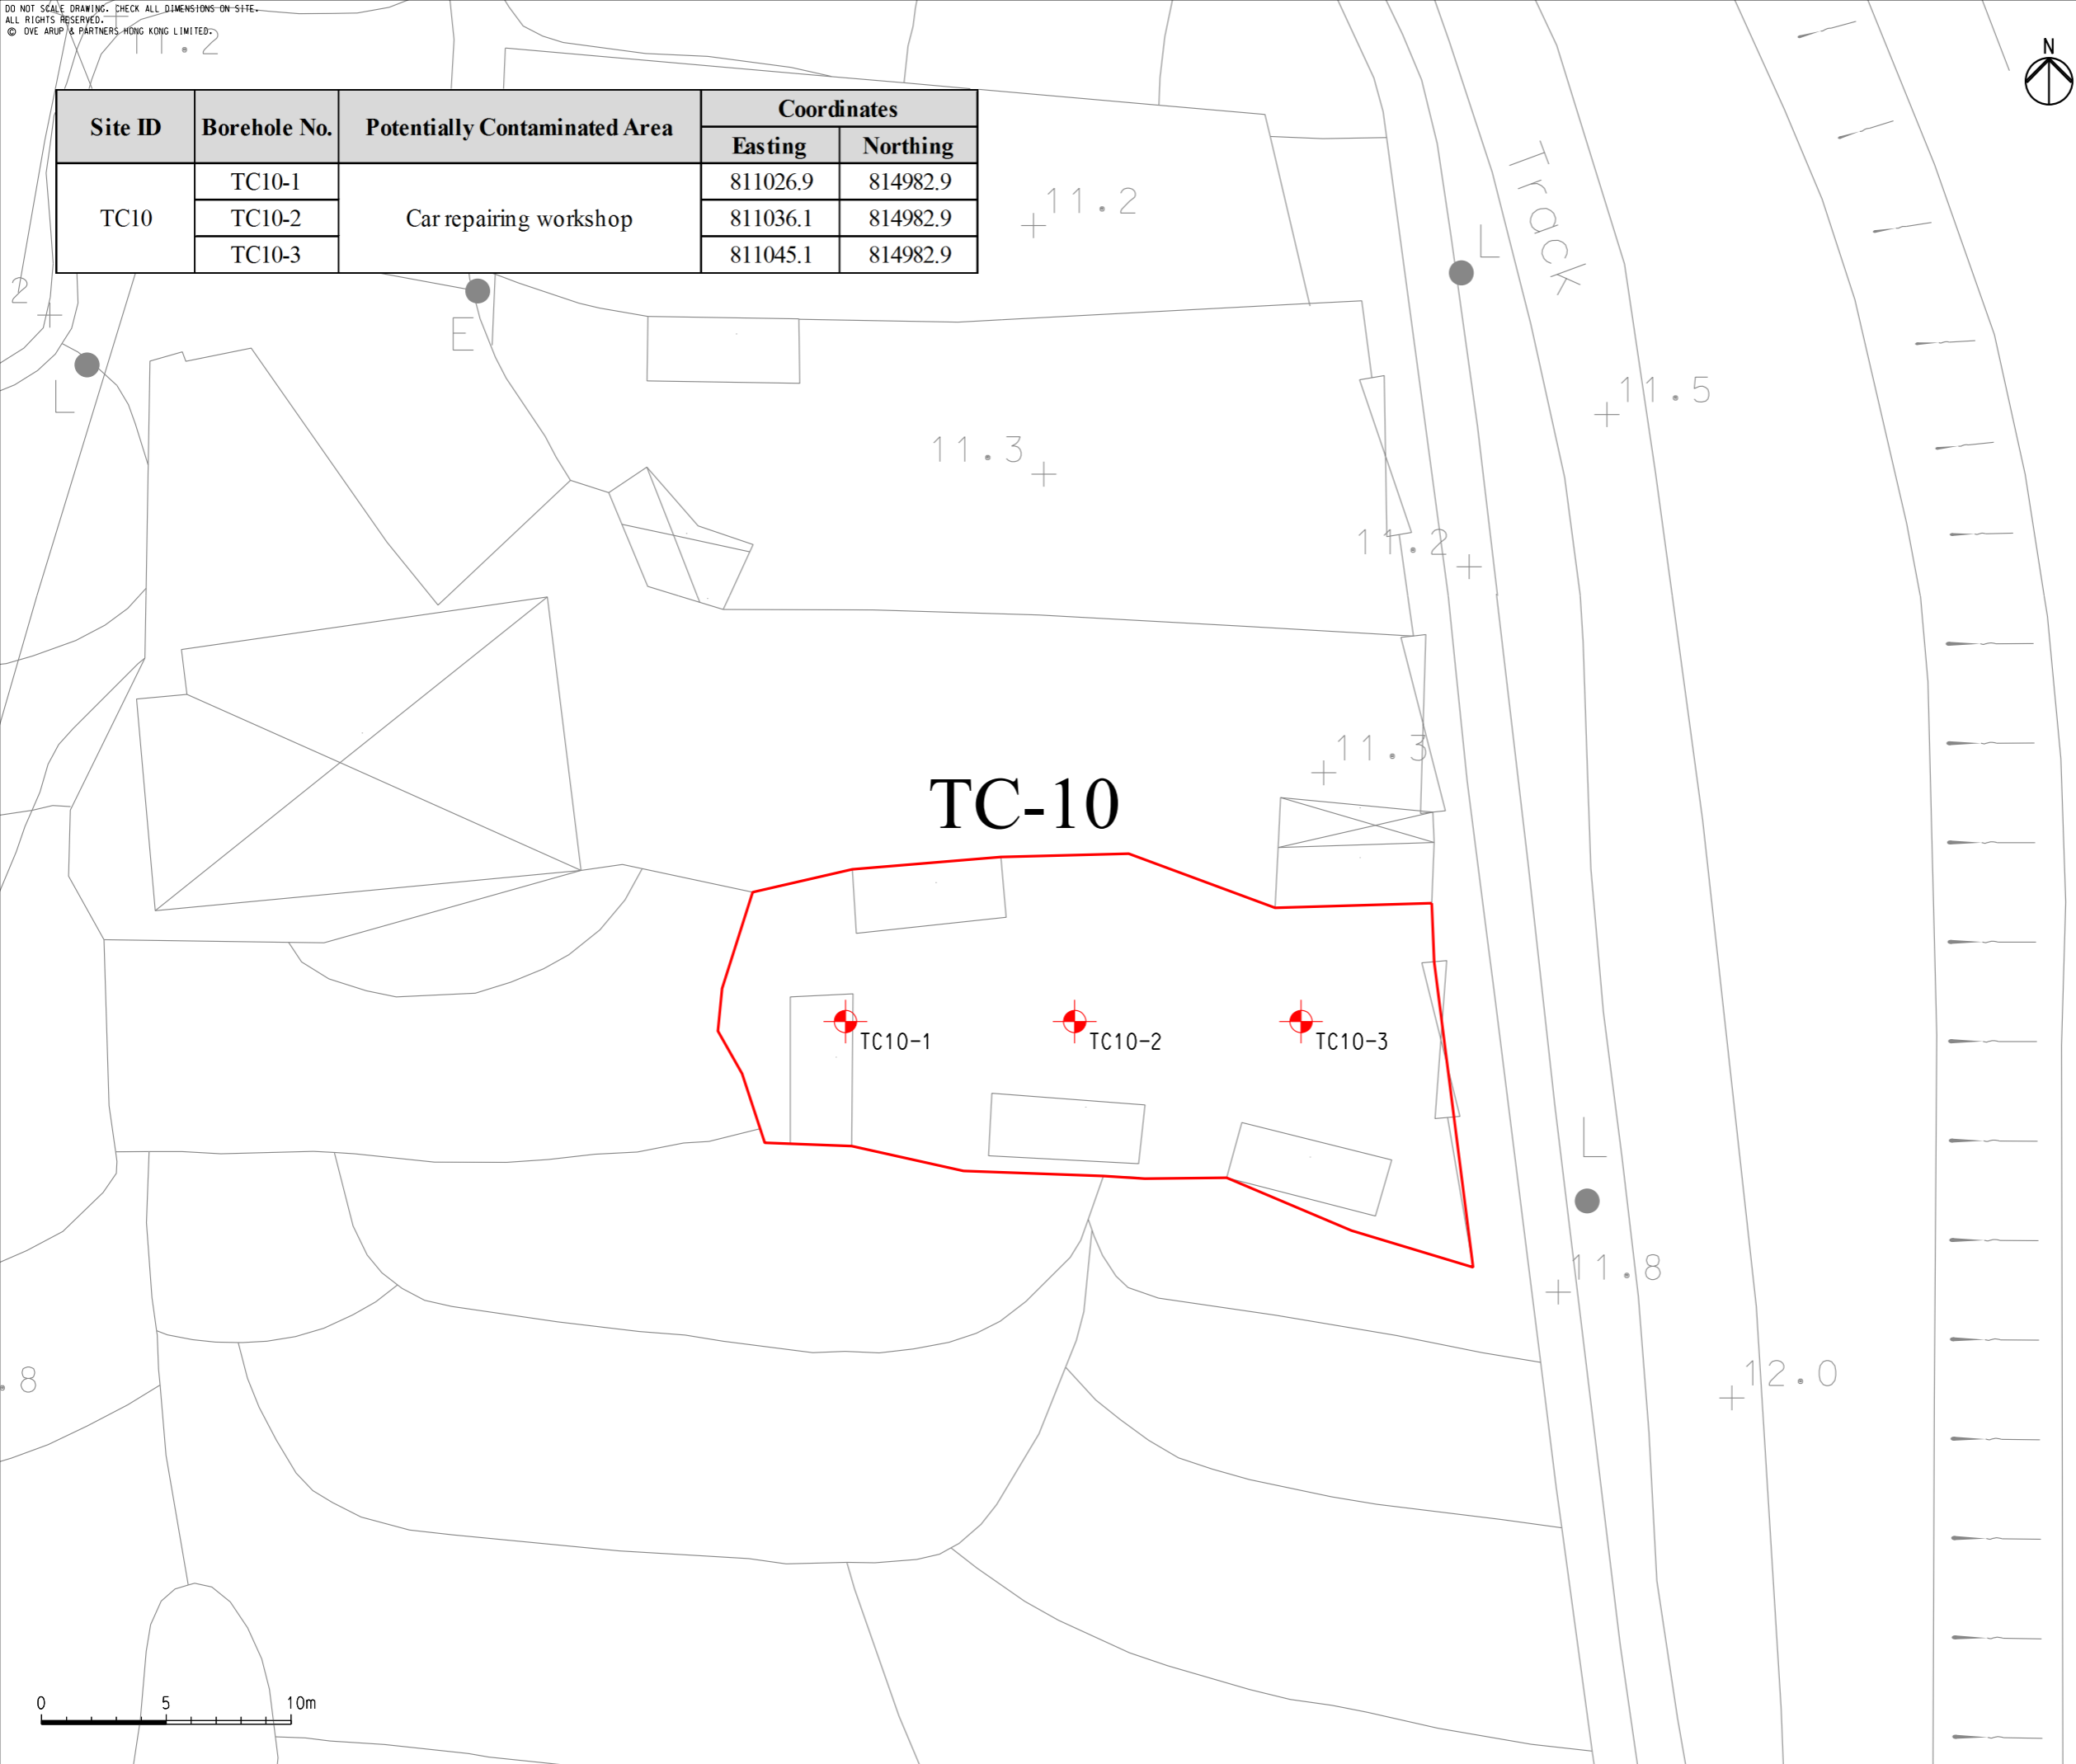

- LEGEND
- SURVEYED SITE
  - + PROPOSED BOREHOLE LOCATION



A	FIRST ISSUE	GL	02/15
Rev	Description	By	Date
Consultant			
ARUP			
Project title			
Tung Chung New Town Extension			
Drawing title			
Locations of Proposed SI Boreholes at TC-10			
Drawing no. Figure 8.6			Rev. A
Drawn GL	Date 02/15	Checked LK	Approved FC
Scale 1:250 @A3		Status PRELIMINARY	

COPYRIGHT RESERVED



土木工程拓展署  
Civil Engineering and  
Development Department