


DO NOT SCALE DRAWING. CHECK ALL DIMENSIONS ON SITE.
ALL RIGHTS RESERVED.
© OVE ARUP & PARTNERS HONG KONG LIMITED.

- LEGEND
- POSSIBLE DEVELOPMENT AREA
 - WORKS AREA FOR SERVICE RESERVOIR
 - CONSTRUCTION AIRBORNE NOISE MONITORING STATION

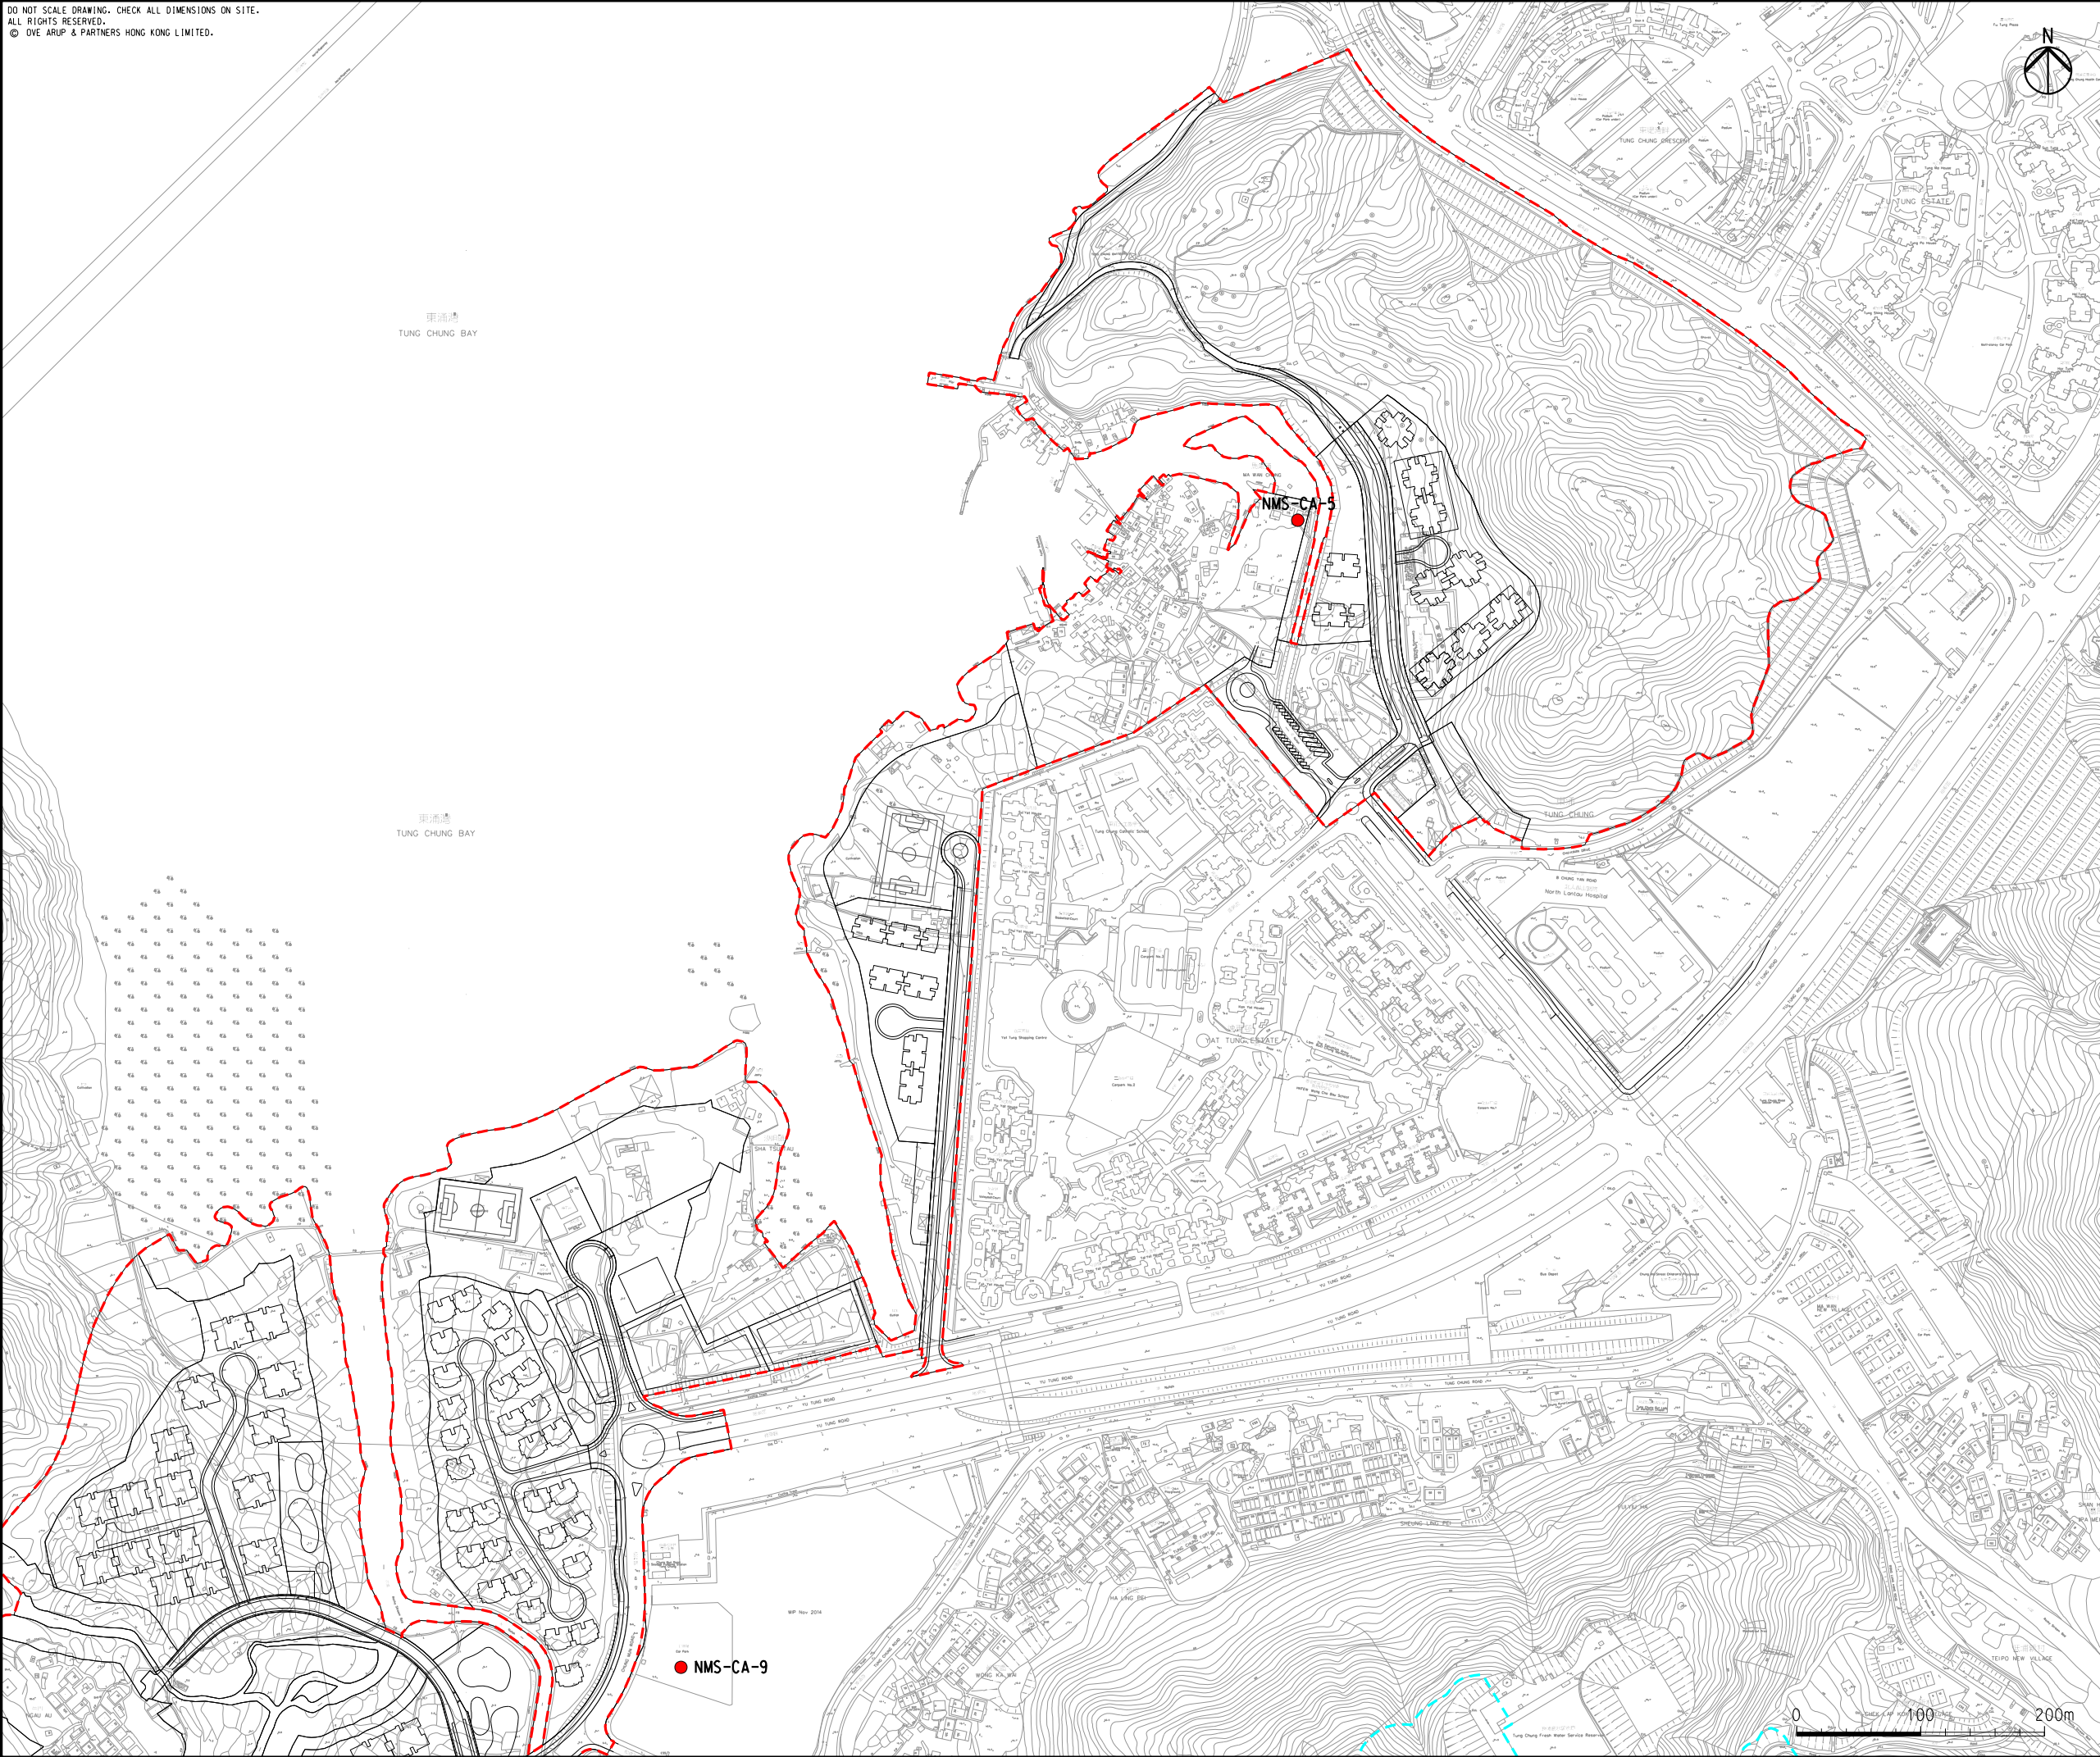

A	FOURTH ISSUE	GL	09/15
C	THIRD ISSUE	GL	08/15
B	SECOND ISSUE	GL	07/15
A	FIRST ISSUE	GL	05/15
Rev	Description	By	Date

Consultant			
ARUP			
Project title			
Tung Chung New Town Extension			
Drawing title			
Locations of Construction Airborne Noise Monitoring Stations (Sheet 4 of 5)			
Drawing no.			Rev.
Figure 6.5c			D
Drawn GL	Date 09/15	Checked LK	Approved FC
Scale 1:5000 @A3	Status		PRELIMINARY



土木工程拓展署
Civil Engineering and
Development Department