


ISO A1 594mm x 841mm
 Approved:
 Checked:
 Designer:
 Project Management Initials:
 Pld File by: CUIBK 2015/7/2
 PATH: P:\Projects\60328348\DRAWING\REPORT\IEA_CAEIA_CA_711.dgn

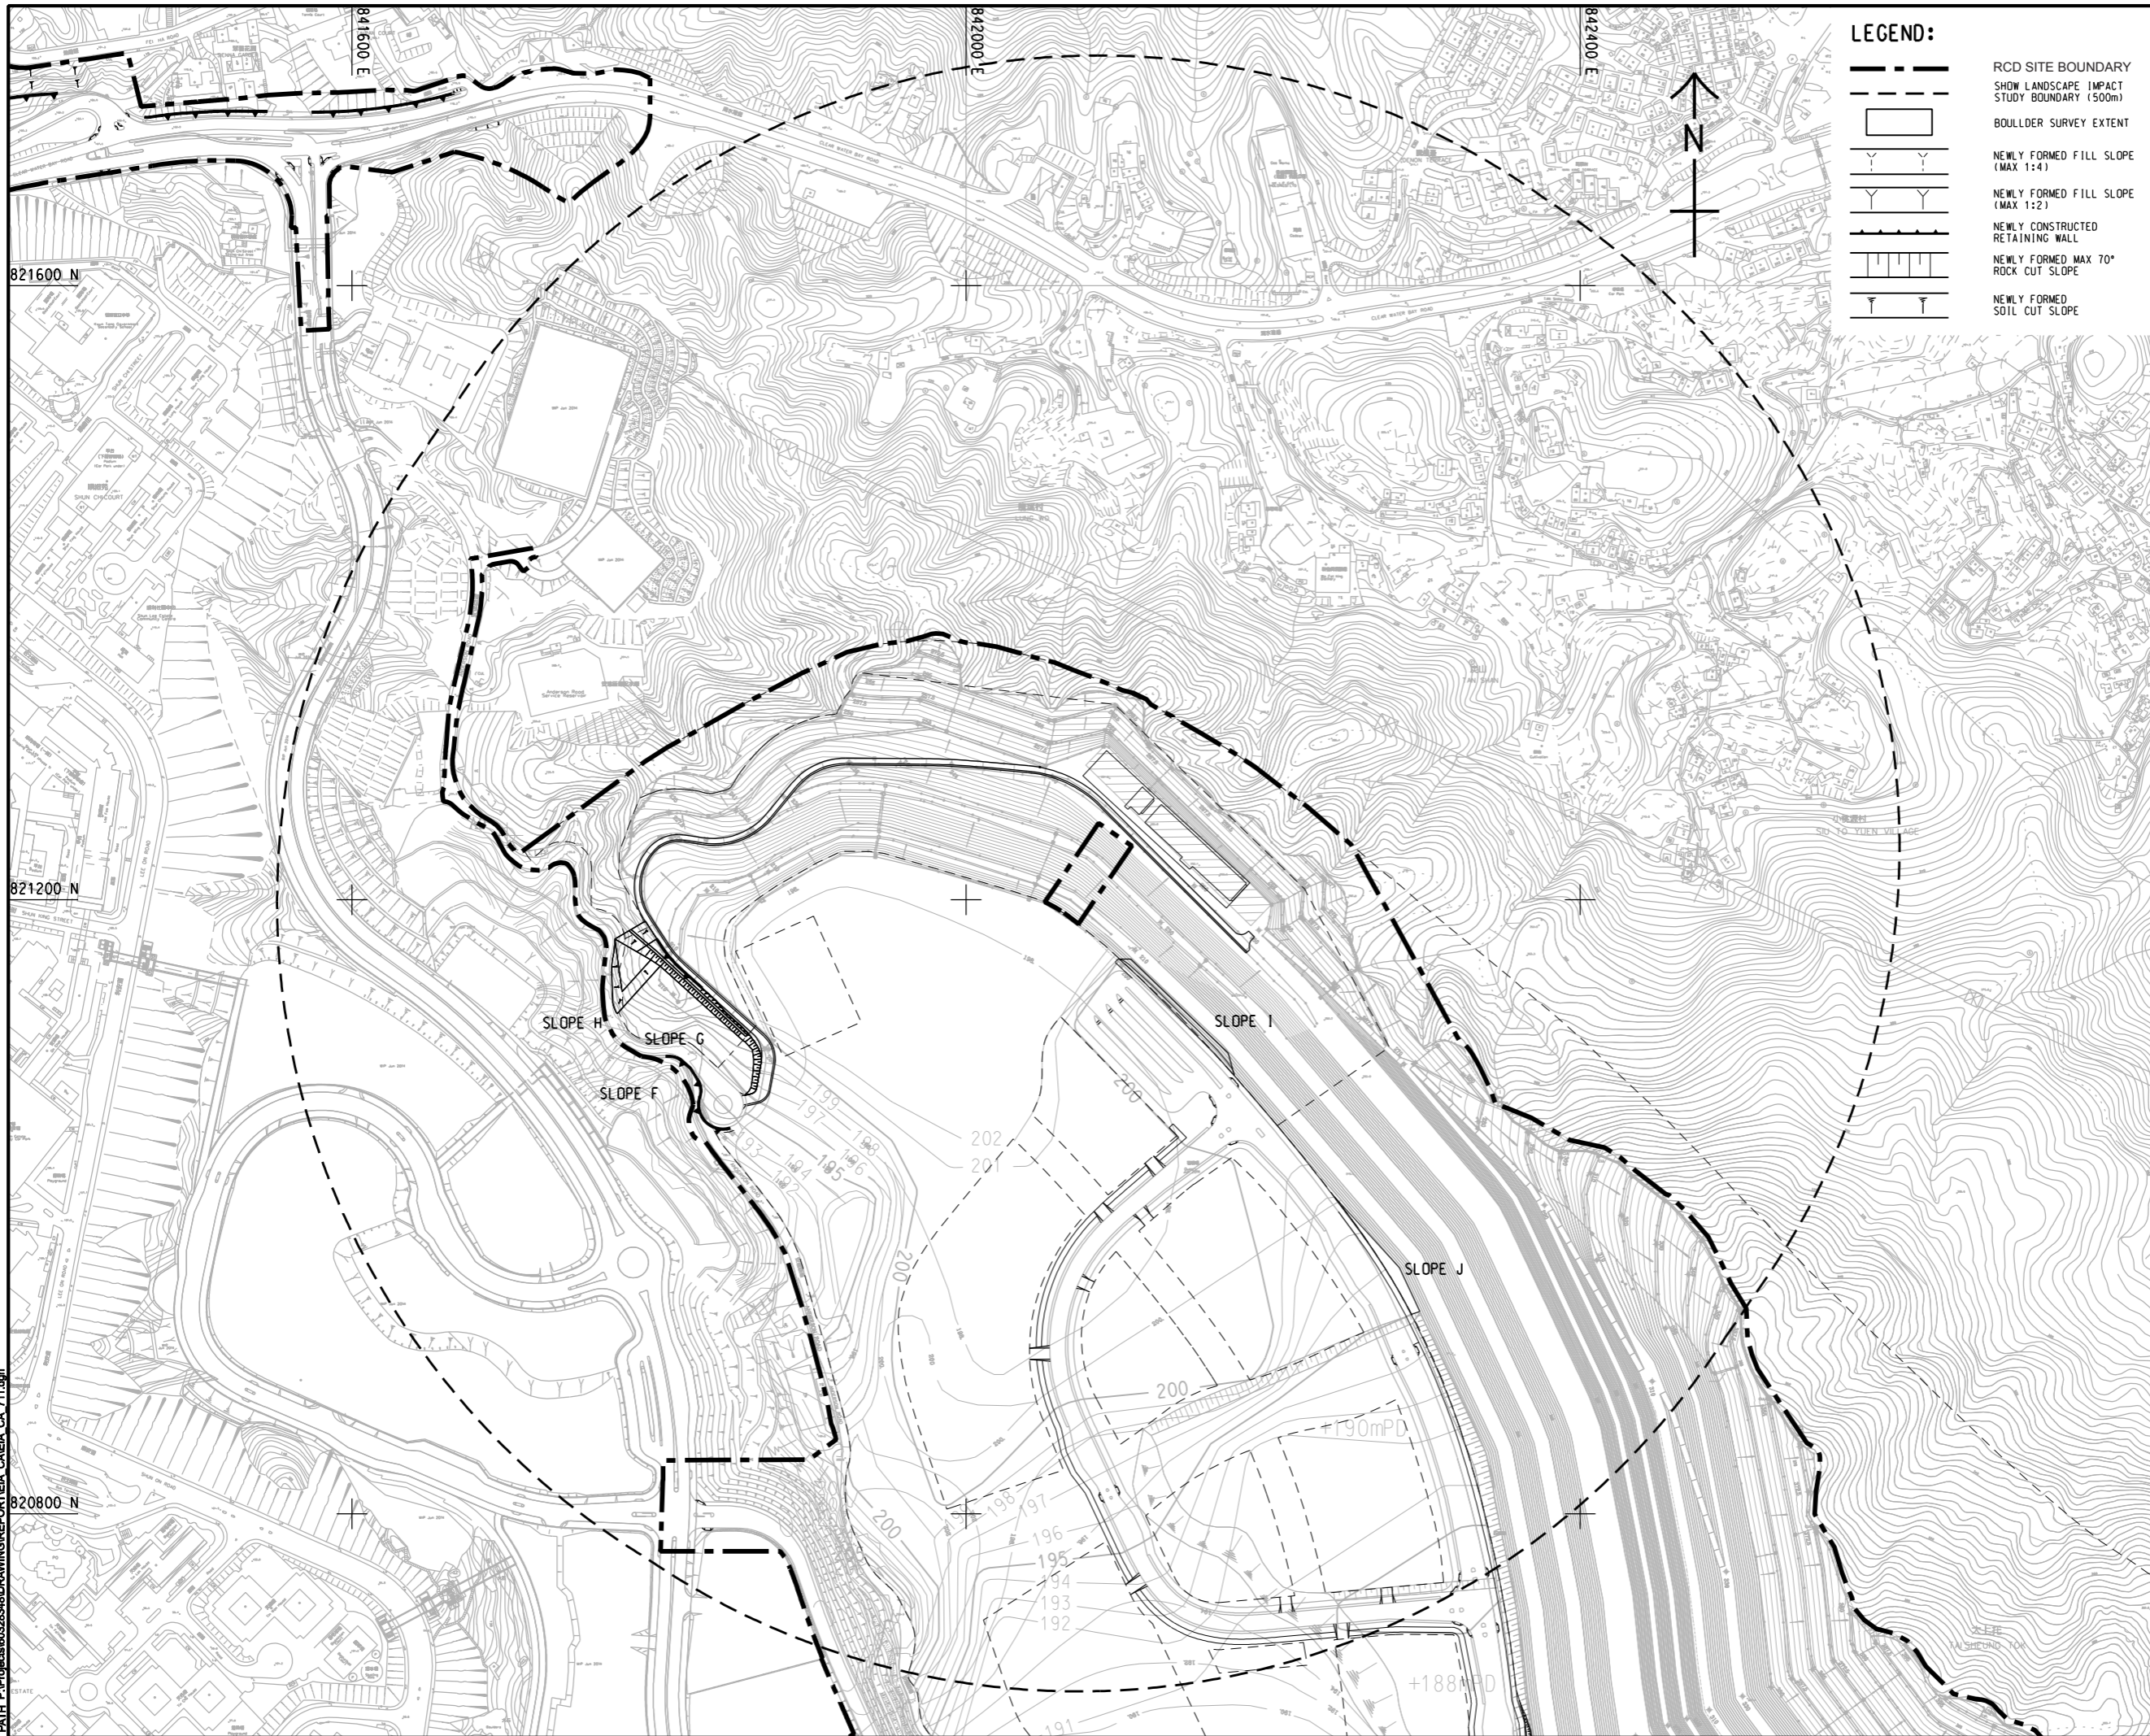

LEGEND:

	RCD SITE BOUNDARY
	SHOW LANDSCAPE IMPACT STUDY BOUNDARY (500m)
	BOULDER SURVEY EXTENT
	NEWLY FORMED FILL SLOPE (MAX 1:4)
	NEWLY FORMED FILL SLOPE (MAX 1:2)
	NEWLY CONSTRUCTED RETAINING WALL
	NEWLY FORMED MAX 70° ROCK CUT SLOPE
	NEWLY FORMED SOIL CUT SLOPE

AECOM

PROJECT
 項目
DEVELOPMENT OF ANDERSON ROAD QUARRY SITE - INVESTIGATION, DESIGN AND CONSTRUCTION

CLIENT
 業主
 土木工程拓展署
 Civil Engineering and Development Department

CONSULTANT
 工程顧問公司
 AECOM Asia Company Ltd.
 www.aecom.com

SUB-CONSULTANTS
 分判工程顧問公司

ISSUE/REVISION
 修訂

NO.	DATE	DESCRIPTION	CHK.

STATUS
 圖版

SCALE
 比例
 A1 1:2000

DIMENSION UNIT
 尺寸單位
 METRES

KEY PLAN
 索引圖

PROJECT NO. 項目編號 60328348	CONTRACT NO. 合約編號 CE 10/2014 (CE)
SHEET TITLE 圖紙名稱 LANDSCAPE IMPACT STUDY BOUNDARY (ROCK CAVERN DEVELOPMENT)	
SHEET NUMBER 圖紙編號 FIGURE 9.1	

This drawing has been prepared for the use of AECOM's client. It may not be used, modified, reproduced or relied upon by third parties, except as agreed by AECOM in writing. AECOM accepts no responsibility, and denies any liability whatsoever, to any party, for loss or damage of any kind, arising from the use of this drawing without AECOM's express written consent. All measurements must be obtained from the stated dimensions.