


ISO A1 594mm x 841mm
 Approved:
 Checked:
 Designer:
 Project Management Initials:
 Pld File by: CUBIK 2015/7/2
 PATH: P:\proj\60328348\DRAWING\REPORT\EA_CAEIA_CA_711.dgn

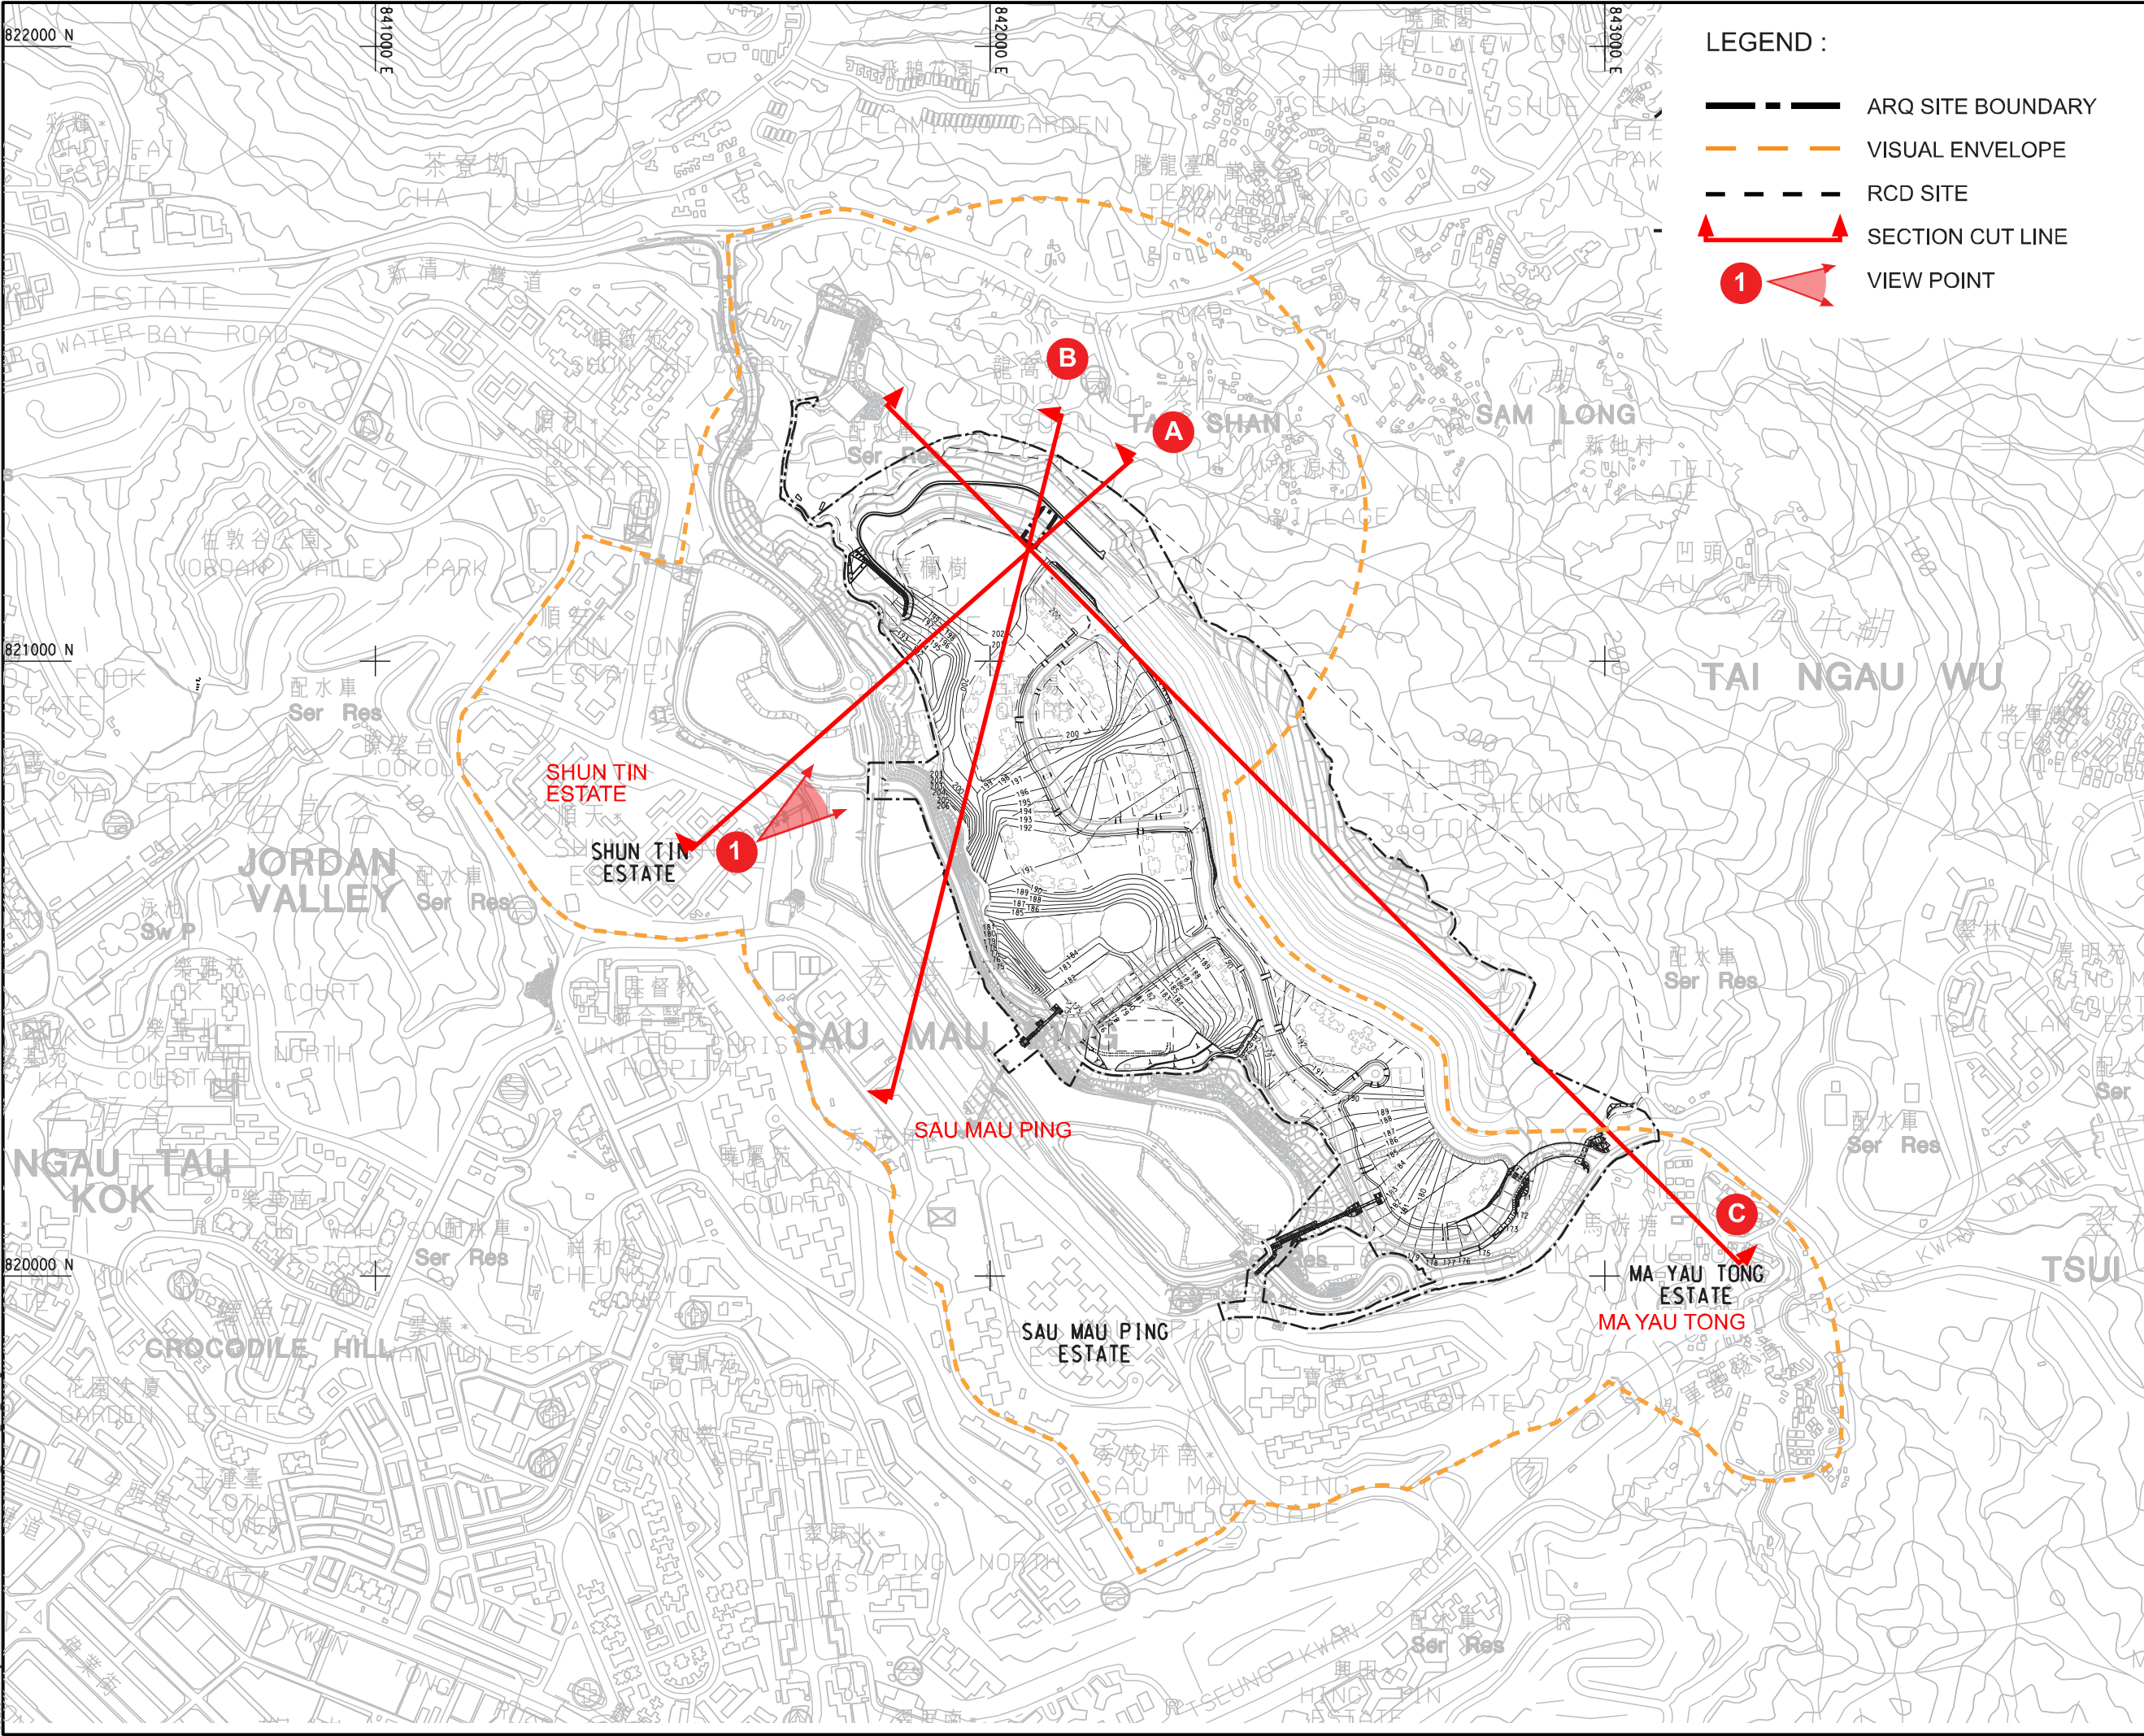

LEGEND :

- ARQ SITE BOUNDARY
- VISUAL ENVELOPE
- RCD SITE
- SECTION CUT LINE
- VIEW POINT



PROJECT
 DEVELOPMENT OF
 ANDERSON ROAD
 QUARRY SITE -
 INVESTIGATION, DESIGN
 AND CONSTRUCTION

CLIENT
 土木工程拓展署
 Civil Engineering and
 Development Department

CONSULTANT
 AECOM Asia Company Ltd.
 www.aecom.com

SUB-CONSULTANTS
 分判工程顧問公司

ISSUE/REVISION

IR	DATE	DESCRIPTION	CHK.

STATUS

SCALE
 A1 1 : 3000

DIMENSION UNIT
 METRES

KEY PLAN

PROJECT NO.
 60328348

CONTRACT NO.
 CE 10/2014 (CE)

SHEET TITLE
 LOCATIONS OF POTENTIAL VISUAL
 SENSITIVE RECEIVERS (VSR)

SHEET NUMBER
 FIGURE 9.7-1

This drawing has been prepared for the use of AECOM's client. It may not be used, modified, reproduced or related upon by third parties, except as approved by AECOM. AECOM accepts no responsibility, and declines any liability whatsoever, for any party that uses or relies on this drawing without AECOM's express written consent. All measurements must be obtained from the stated dimensions.