
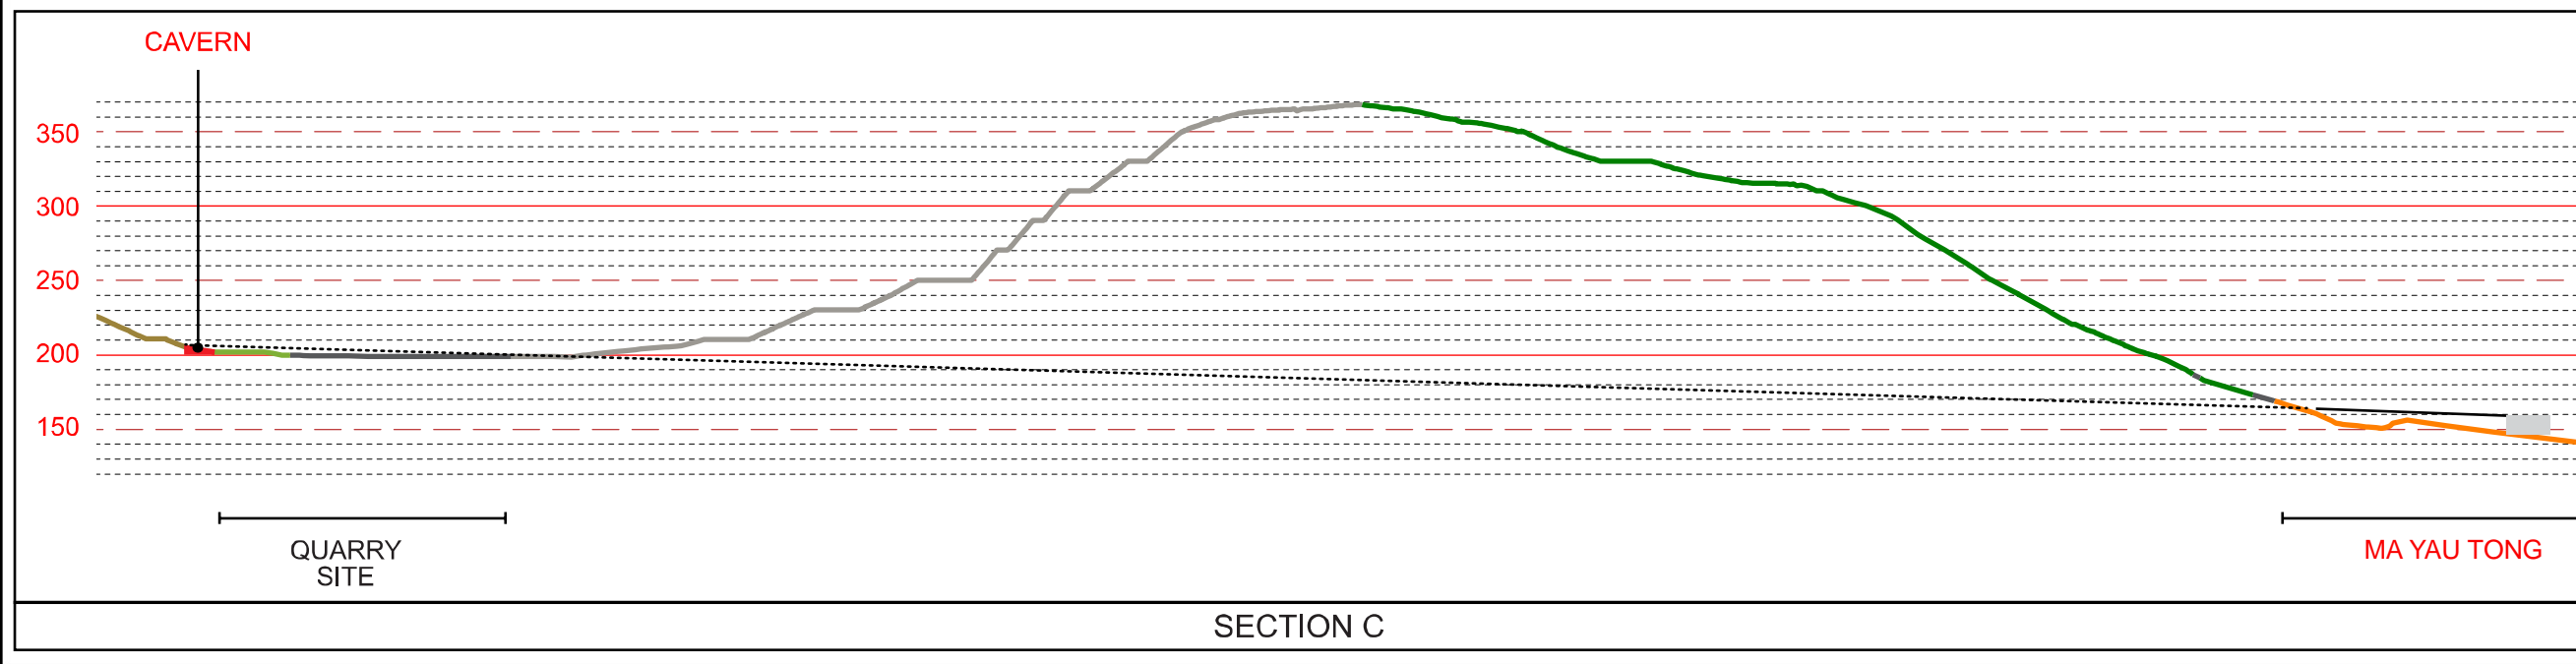
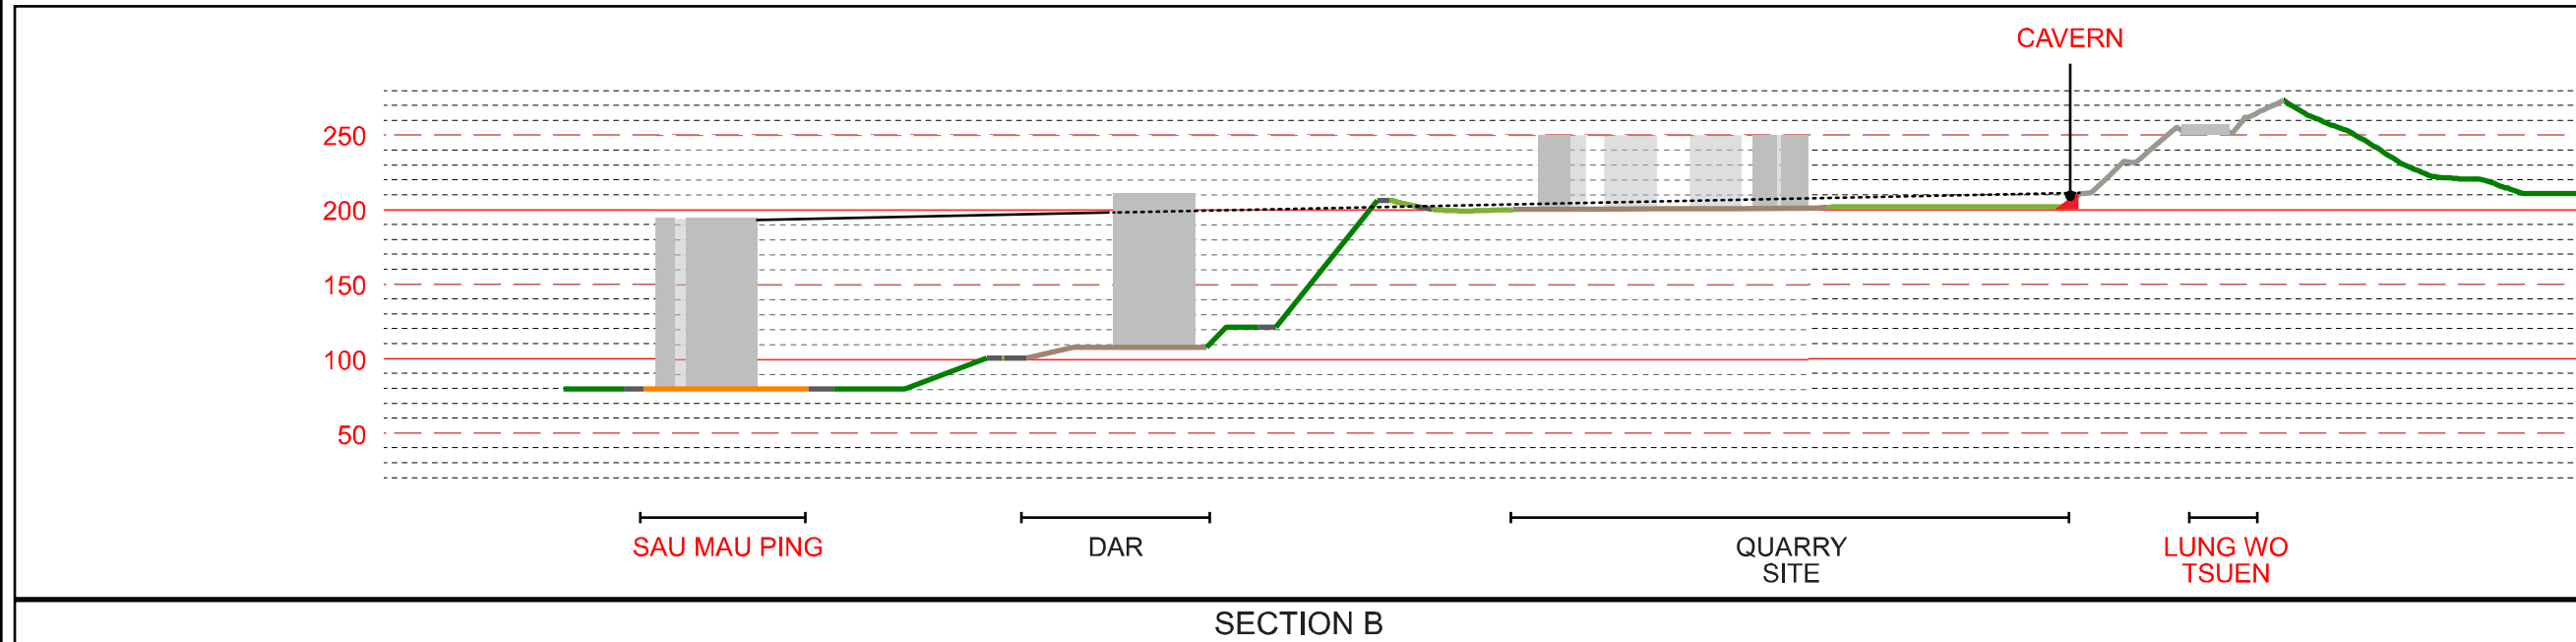


ISO A1 594mm x 841mm  
Approved:  
Checked:  
Designer:  
Project Management Initials:

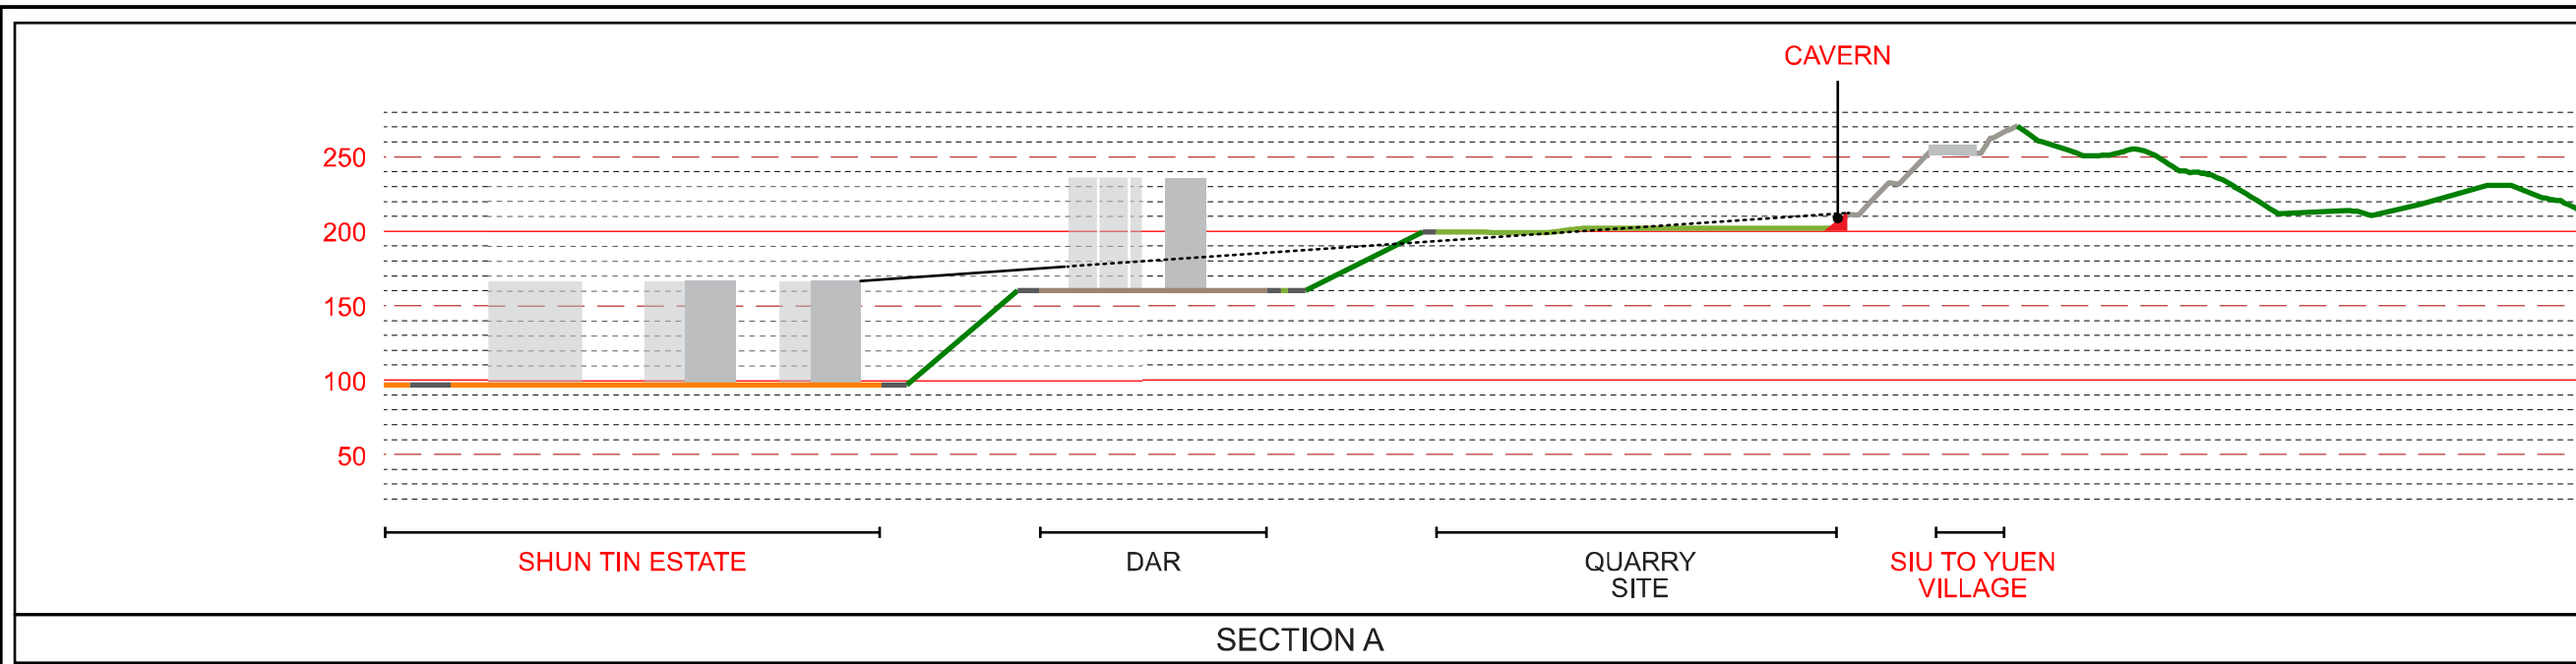

**PROJECT**  
 DEVELOPMENT OF  
 ANDERSON ROAD  
 QUARRY SITE -  
 INVESTIGATION, DESIGN  
 AND CONSTRUCTION

**CLIENT**  
 土木工程拓展署  
 CEDD  
 Civil Engineering and  
 Development Department

**CONSULTANT**  
 AECOM Asia Company Ltd.  
 www.aecom.com

**SUB-CONSULTANTS**

**ISSUE/REVISION**

NO.	DATE	DESCRIPTION	CHK.

**STATUS**

**SCALE**                      **DIMENSION UNIT**  
 比例                              尺寸單位  
 A1 1 : 250                      METRES

**KEY PLAN**

**PROJECT NO.**                      **CONTRACT NO.**  
 項目編號                              合約編號  
 60328348                              CE 10/2014 (CE)

**SHEET TITLE**  
 圖紙名稱  
 CROSS-SECTIONAL DRAWINGS  
 FROM VSR TO PROPOSED SITE OF  
 ROCK CAVERN DEVELOPMENT

**SHEET NUMBER**

FIGURE 9.7-2

Pld File by: CUIBK      2015/7/2  
 PATH: P:\Projects\60328348\DRAWING\REPORT\EA\_CAEIA\_CA\_711.dgn

This drawing has been prepared for the use of AECOM's client. It may not be used, modified, reproduced or related upon by third parties, except as agreed by AECOM or as required by law. AECOM accepts no responsibility, and denies any liability whatsoever, to any party that uses or relies on this drawing without AECOM's express written consent. Do not scale this document. All measurements must be obtained from the stated dimensions.