




ISO A1 594mm x 841mm  
Approved:  
Checked:  
Designer:  
Project Management Initials:  
Pld File by: Tsuiwy 10/2/2015  
PATH P:\P19\638360328348\DRAWING\REPORT\EIA ES\_CAEIA ES\_CA\_722.dgn

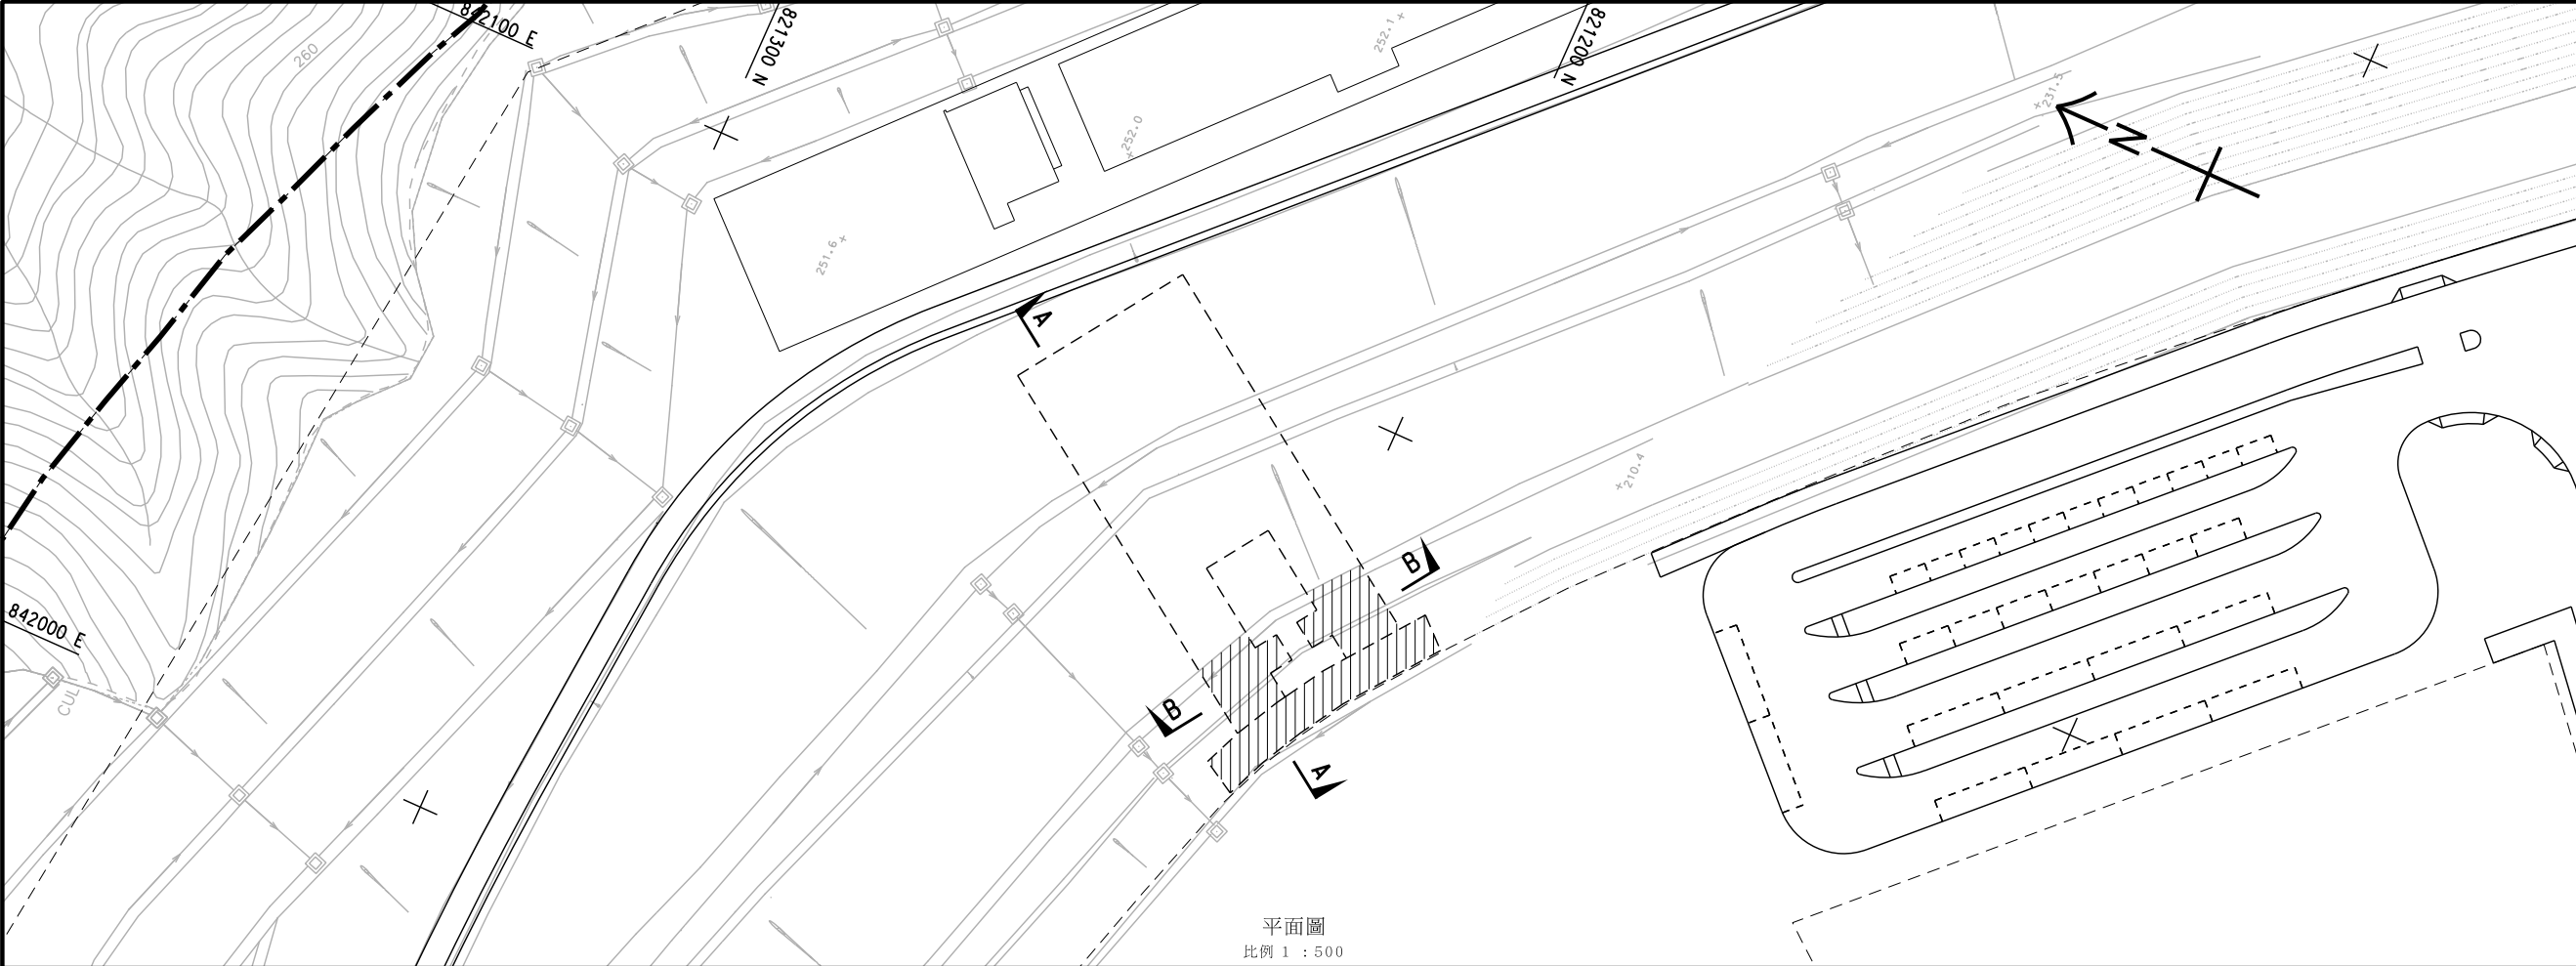

平面圖  
比例 1 : 500

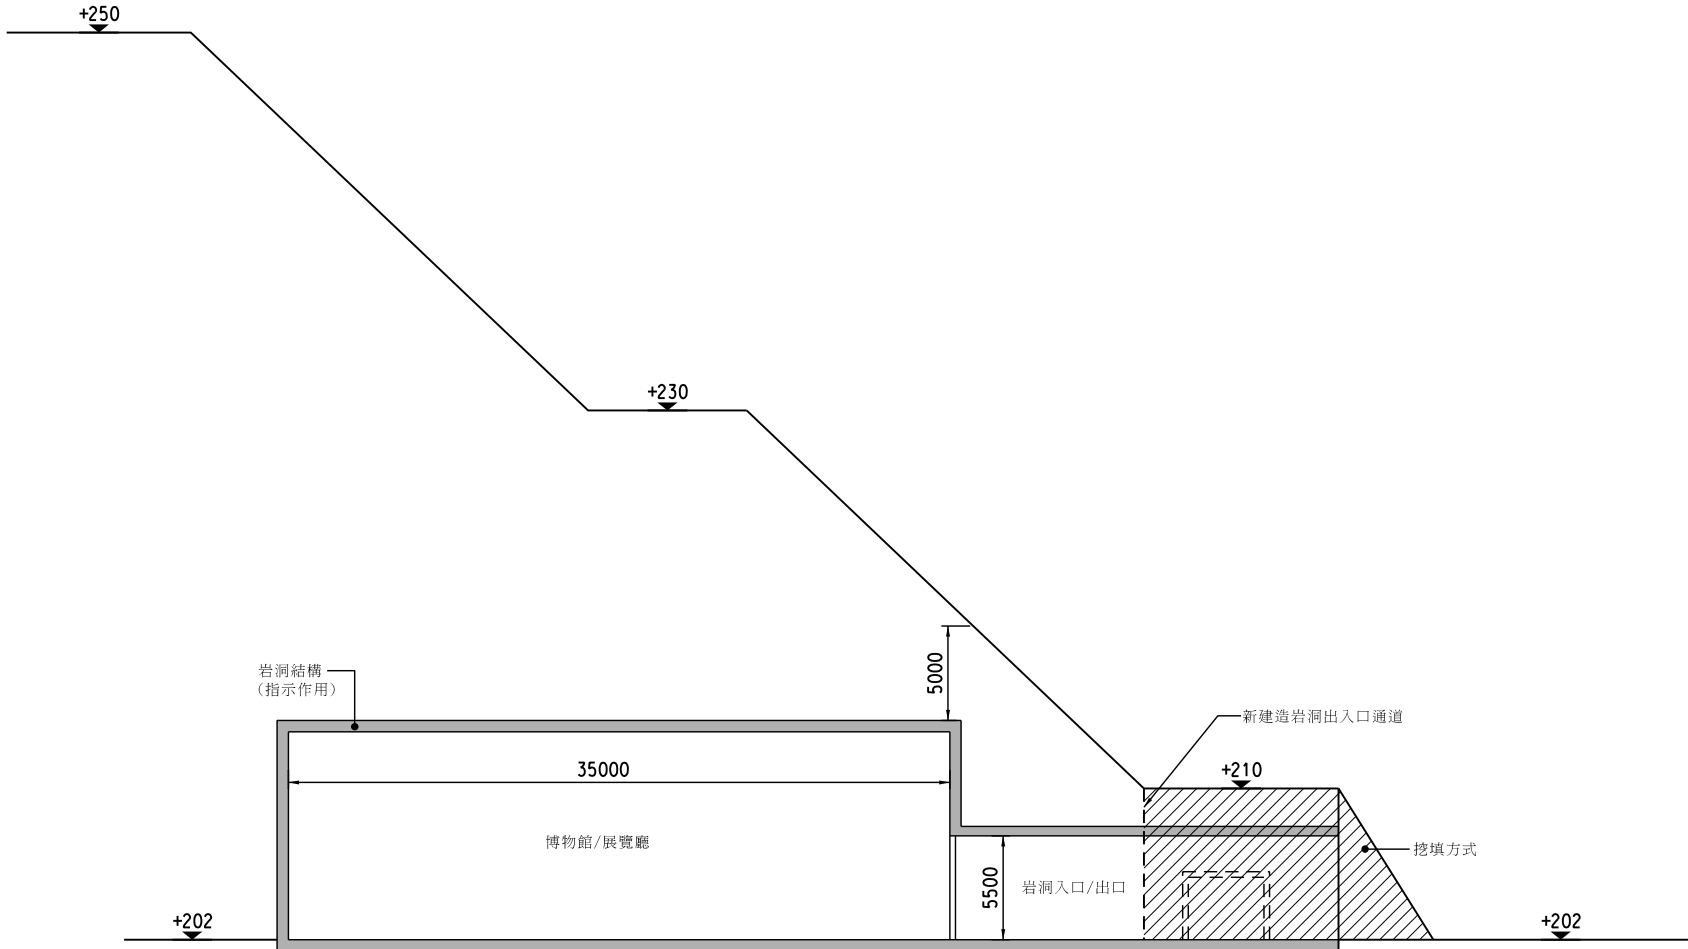

切面圖 A - A  
比例 1 : 200

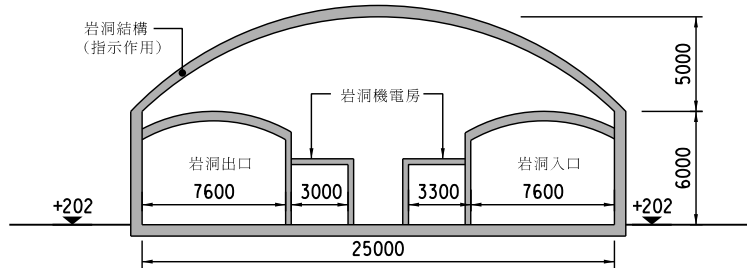

切面圖 B - B  
比例 1 : 200

This drawing has been prepared for the use of AECOM's client. It may not be used, modified, reproduced or relied upon by third parties, except as agreed by AECOM or as required by law. AECOM accepts no responsibility, and denies any liability whatsoever, to any party, for loss or damage of any kind, arising from the use of this drawing without AECOM's express written consent. Do not scale this document. All measurements must be obtained from the stated dimensions.

AECOM

PROJECT

項目  
安達臣道石礦場用地發展 -  
勘察研究、設計及建造

CLIENT

業主  
CEDD 土木工程拓展署  
Civil Engineering and  
Development Department

CONSULTANT

工程顧問公司  
AECOM Asia Company Ltd.  
www.aecom.com

SUB-CONSULTANTS

分判工程顧問公司

ISSUE/REVISION

修訂


I/R	DATE	DESCRIPTION	CHK.
修訂	日期	內容描述	校核

STATUS

階段

SCALE

比例  
A1 AS SHOWN

DIMENSION UNIT

尺寸單位  
METRES

KEY PLAN

索引圖

PROJECT NO.

項目編號  
60328348

CONTRACT NO.

合約編號  
CE 10/2014 (CE)

SHEET TITLE

圖紙名稱  
石礦場展覽中心/資源中心總體設計

SHEET NUMBER

圖紙編號  
60328348/EIA ES\_CA/圖 2.2