




ISO A1 594mm x 841mm  
 Approved:  
 Checked:  
 Designer:  
 Project Management Initials:

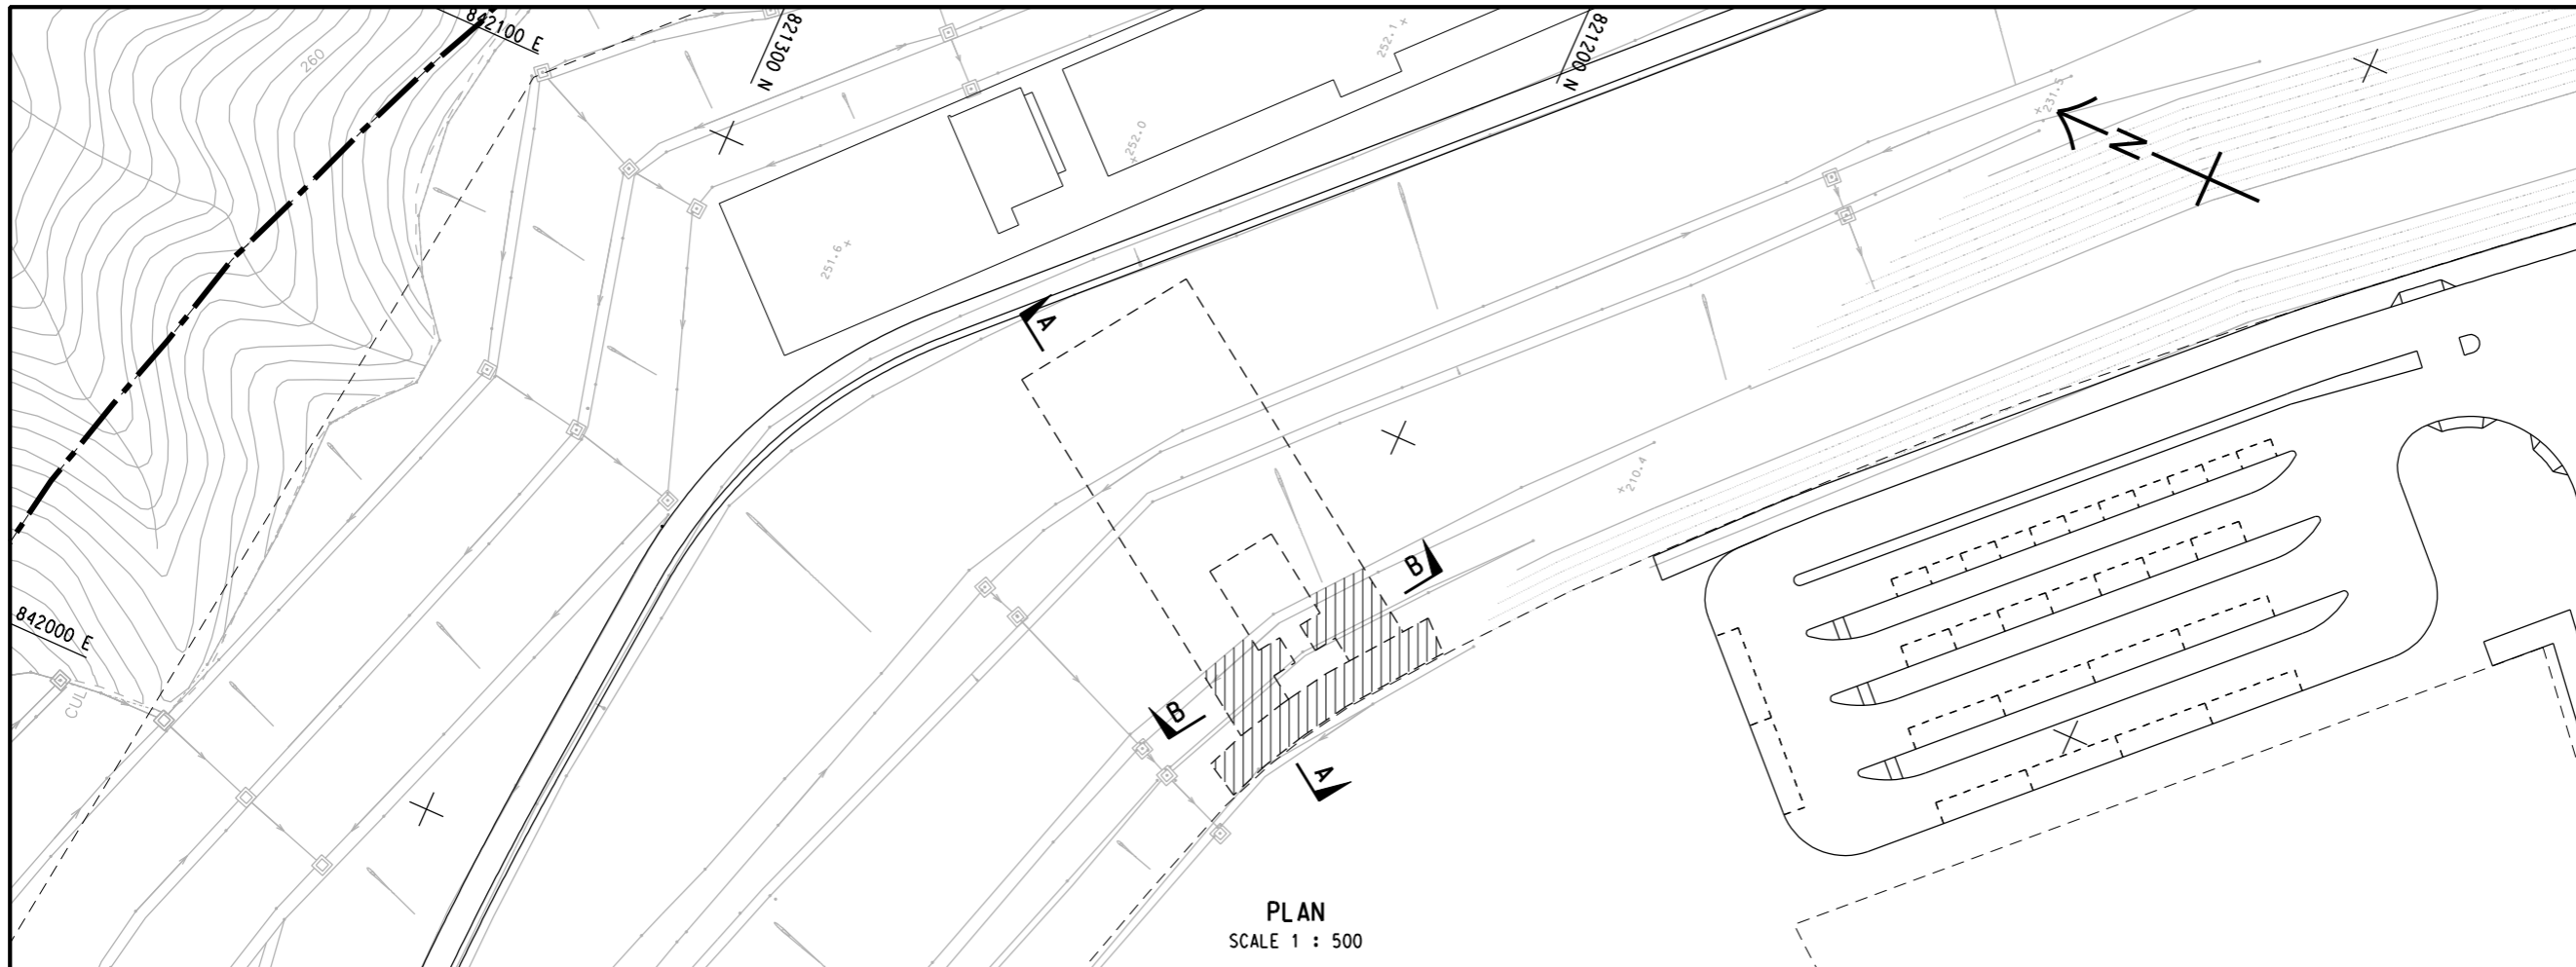

PLAN  
 SCALE 1 : 500

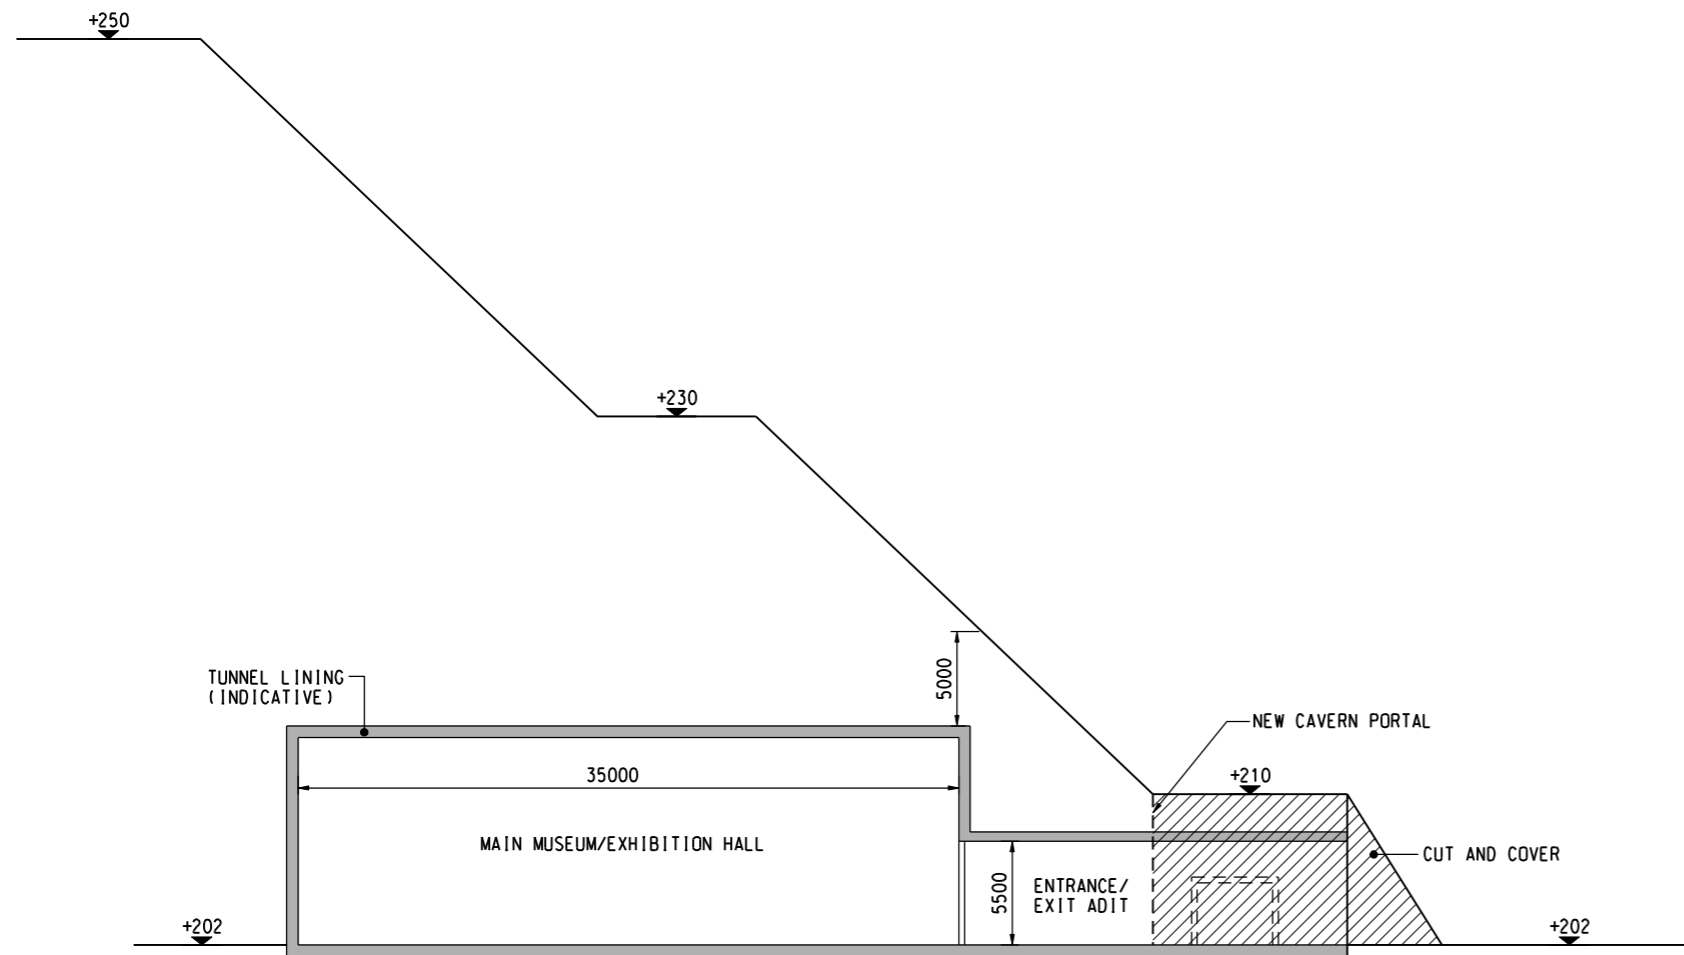

SECTION A - A  
 SCALE 1 : 200

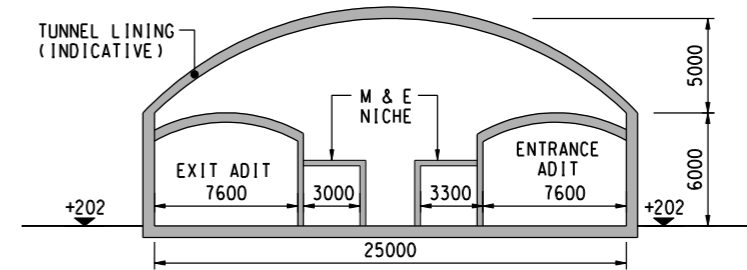

SECTION B - B  
 SCALE 1 : 200



**PROJECT**  
 项目  
**DEVELOPMENT OF  
 ANDERSON ROAD  
 QUARRY SITE -  
 INVESTIGATION, DESIGN  
 AND CONSTRUCTION**

**CLIENT**  
 业主  
**CEDD** 土木工程拓展署  
 Civil Engineering and  
 Development Department

**CONSULTANT**  
 工程顾问公司  
 AECOM Asia Company Ltd.  
 www.aecom.com

**SUB-CONSULTANTS**  
 分包工程顾问公司

**ISSUE/REVISION**  
 修订

I/R	DATE	DESCRIPTION	CHK.

**STATUS**  
 状态

**SCALE**  
 比例  
 A1 AS SHOWN

**DIMENSION UNIT**  
 尺寸单位  
 METRES

**KEY PLAN**  
 索引图

**PROJECT NO.**  
 项目编号  
 60328348

**CONTRACT NO.**  
 合约编号  
 CE 10/2014 (CE)

**SHEET TITLE**  
 图名  
**GENERAL ARRANGEMENT OF  
 CAVERN FOR QUARRY EXHIBITION  
 AREA / RESOURCE CENTRE**

**SHEET NUMBER**  
 图号  
 60328348/EIA\_ES\_CA/FIGURE 2.2

Pld File by: ZHILZ 2015/02/28  
 PATH: P:\Projects\60328348\DRAWING\REPORT\EIA\_ES\_CA/EIA\_ES\_CA\_702.dgn

This drawing has been prepared for the use of AECOM's client. It may not be used, modified, reproduced or relied upon by third parties, except as required by law. AECOM accepts no responsibility, and denies any liability whatsoever, to any party that uses or relies on this drawing without AECOM's express written consent. Do not erase this document. All measurements must be obtained from the related dimensions.