


ISO A1 594mm x 841mm  
Approved:  
Checked:  
Designer:  
Project Management Initials:  
Pld File by: WANGGLW\_20150227  
PATH\_P:\proj\60328348\DRAWING\SKETCH\CHSK0071.dgn

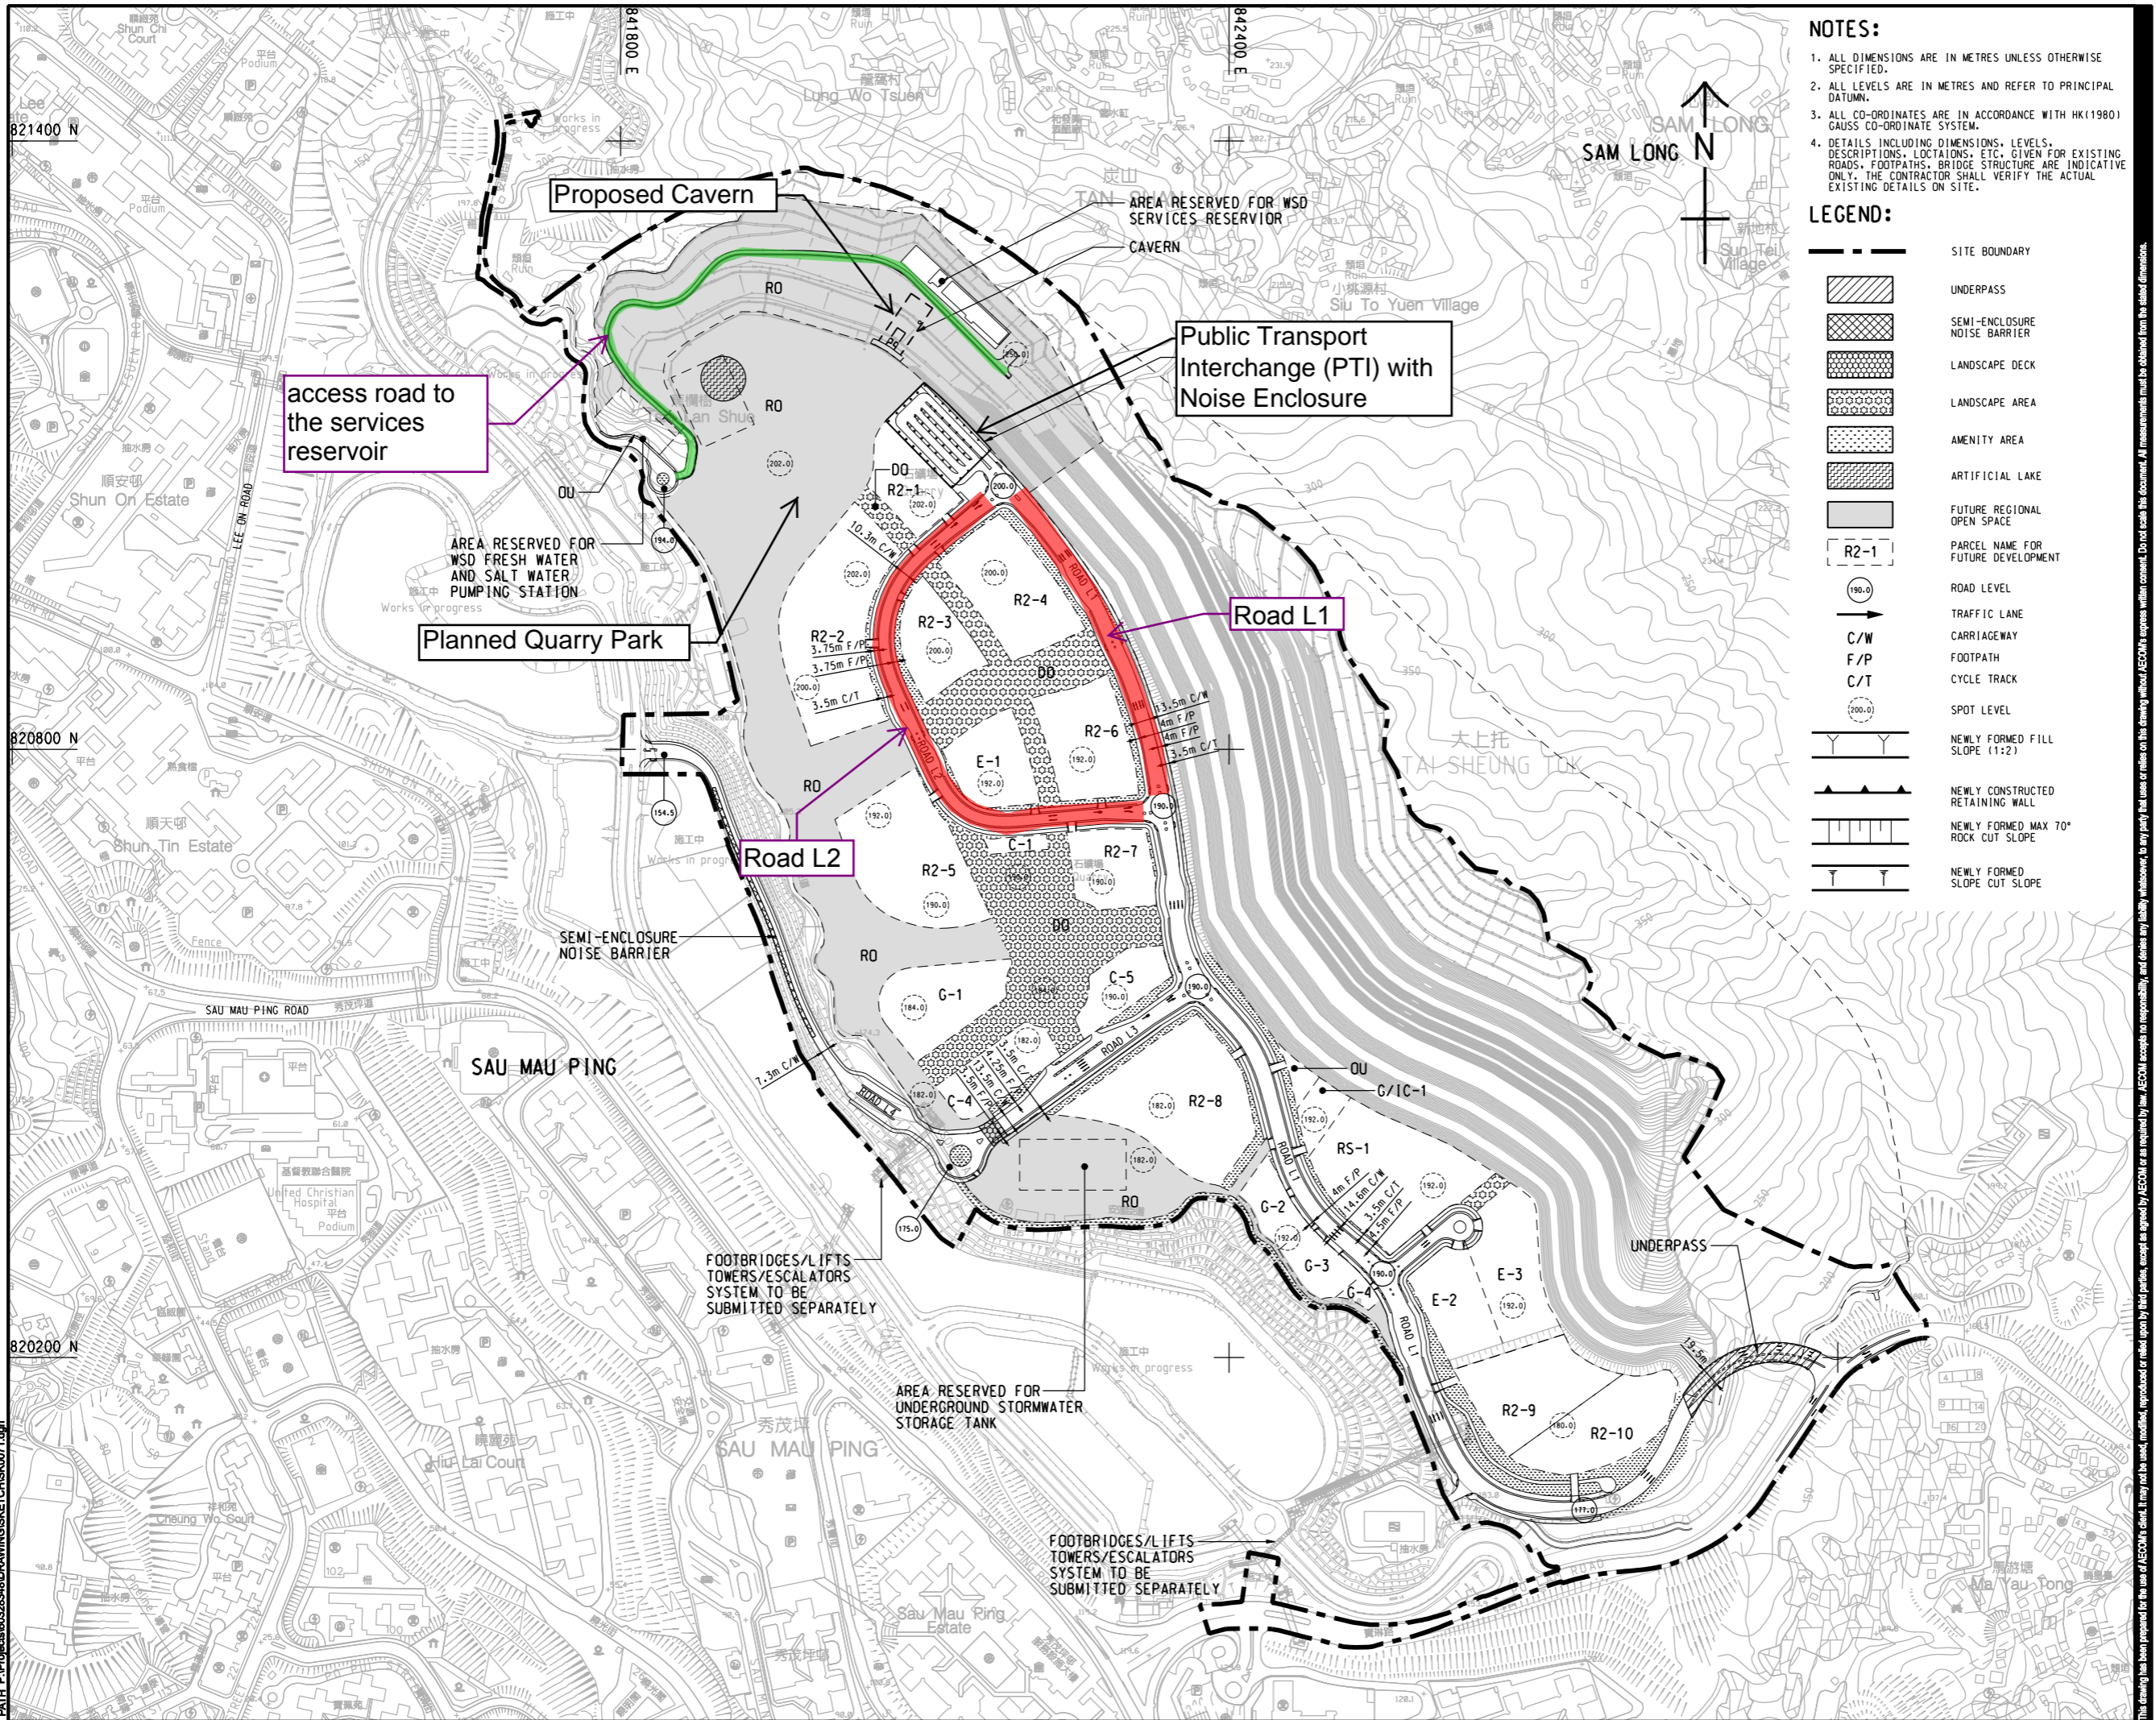

- NOTES:**
1. ALL DIMENSIONS ARE IN METRES UNLESS OTHERWISE SPECIFIED.
  2. ALL LEVELS ARE IN METRES AND REFER TO PRINCIPAL DATUM.
  3. ALL CO-ORDINATES ARE IN ACCORDANCE WITH HK(1980) GAUSS CO-ORDINATE SYSTEM.
  4. DETAILS INCLUDING DIMENSIONS, LEVELS, DESCRIPTIONS, LOCATIONS, ETC. GIVEN FOR EXISTING ROADS, FOOTPATHS, BRIDGE STRUCTURE ARE INDICATIVE ONLY. THE CONTRACTOR SHALL VERIFY THE ACTUAL EXISTING DETAILS ON SITE.

- LEGEND:**
- SITE BOUNDARY
  - [Hatched Box] UNDERPASS
  - [Cross-hatched Box] SEMI-ENCLOSURE NOISE BARRIER
  - [Dotted Box] LANDSCAPE DECK
  - [Stippled Box] LANDSCAPE AREA
  - [Dotted Box] AMENITY AREA
  - [Hatched Box] ARTIFICIAL LAKE
  - [Grey Box] FUTURE REGIONAL OPEN SPACE
  - [Box with R2-1] PARCEL NAME FOR FUTURE DEVELOPMENT
  - [Circle with 190.0] ROAD LEVEL
  - [Arrow] TRAFFIC LANE
  - [Line with C/W] CARRIAGEWAY
  - [Line with F/P] FOOTPATH
  - [Line with C/T] CYCLE TRACK
  - [Circle with 200.0] SPOT LEVEL
  - [Slope with Y] NEWLY FORMED FILL SLOPE (1:2)
  - [Slope with A] NEWLY CONSTRUCTED RETAINING WALL
  - [Slope with T] NEWLY FORMED MAX 70° ROCK CUT SLOPE
  - [Slope with T] NEWLY FORMED SLOPE CUT SLOPE

**AECOM**

**PROJECT**  
DEVELOPMENT OF ANDERSON ROAD QUARRY SITE - INVESTIGATION, DESIGN AND CONSTRUCTION

**CLIENT**  
土木工程拓展署  
Civil Engineering and Development Department

**CONSULTANT**  
AECOM Asia Company Ltd.  
www.aecom.com


**SUB-CONSULTANTS**  
分判工程顧問公司

**ISSUE/REVISION**

NO.	DATE	DESCRIPTION	CHK.

**STATUS**  
核准

**SCALE**  
A1 1:3000  
**DIMENSION UNIT**  
METRES

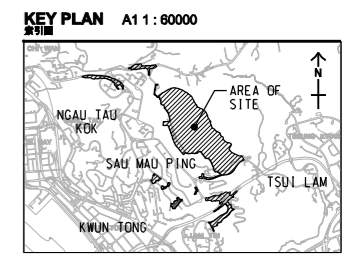

**PROJECT NO.** 60328348  
**CONTRACT NO.** CE 10/2014 (CE)

**SHEET TITLE**  
Roads nearby the Proposed Rock Cavern Development

**SHEET NUMBER**  
60328348/CA\_EIA/Appendix 4.7

This drawing has been prepared for the use of AECOM's client. It may not be used, modified, reproduced or relied upon by third parties, except as required by law. AECOM accepts no responsibility, and denies any liability whatsoever, for any party that uses or relies on this drawing without AECOM's express written consent. Do not scale this document. All measurements must be obtained from the related dimensions.