




ISO A1 594mm x 841mm
 Approved:
 Checked:
 Designer:
 Project Management Initials:

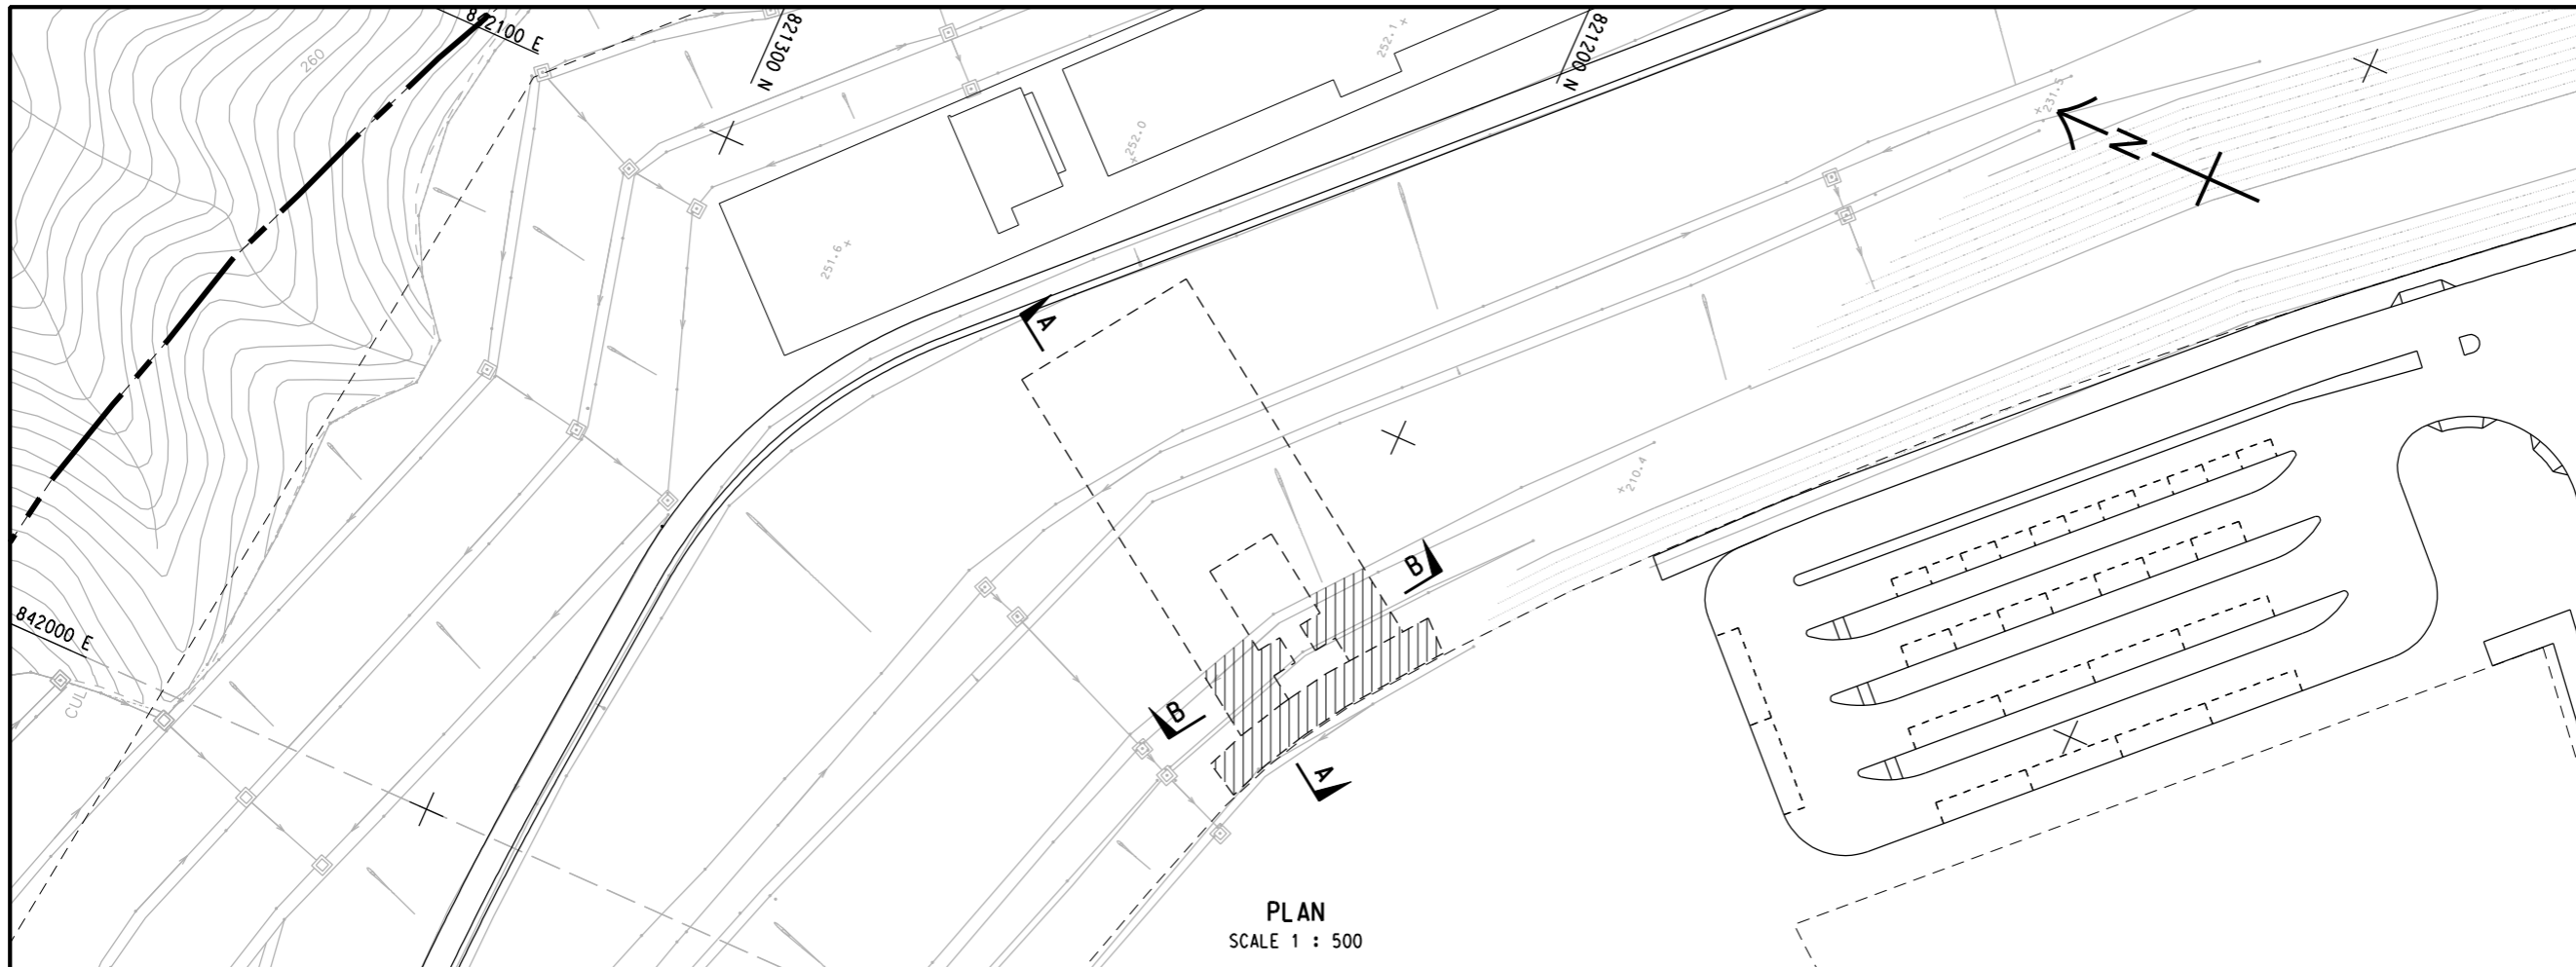

PLAN
 SCALE 1 : 500

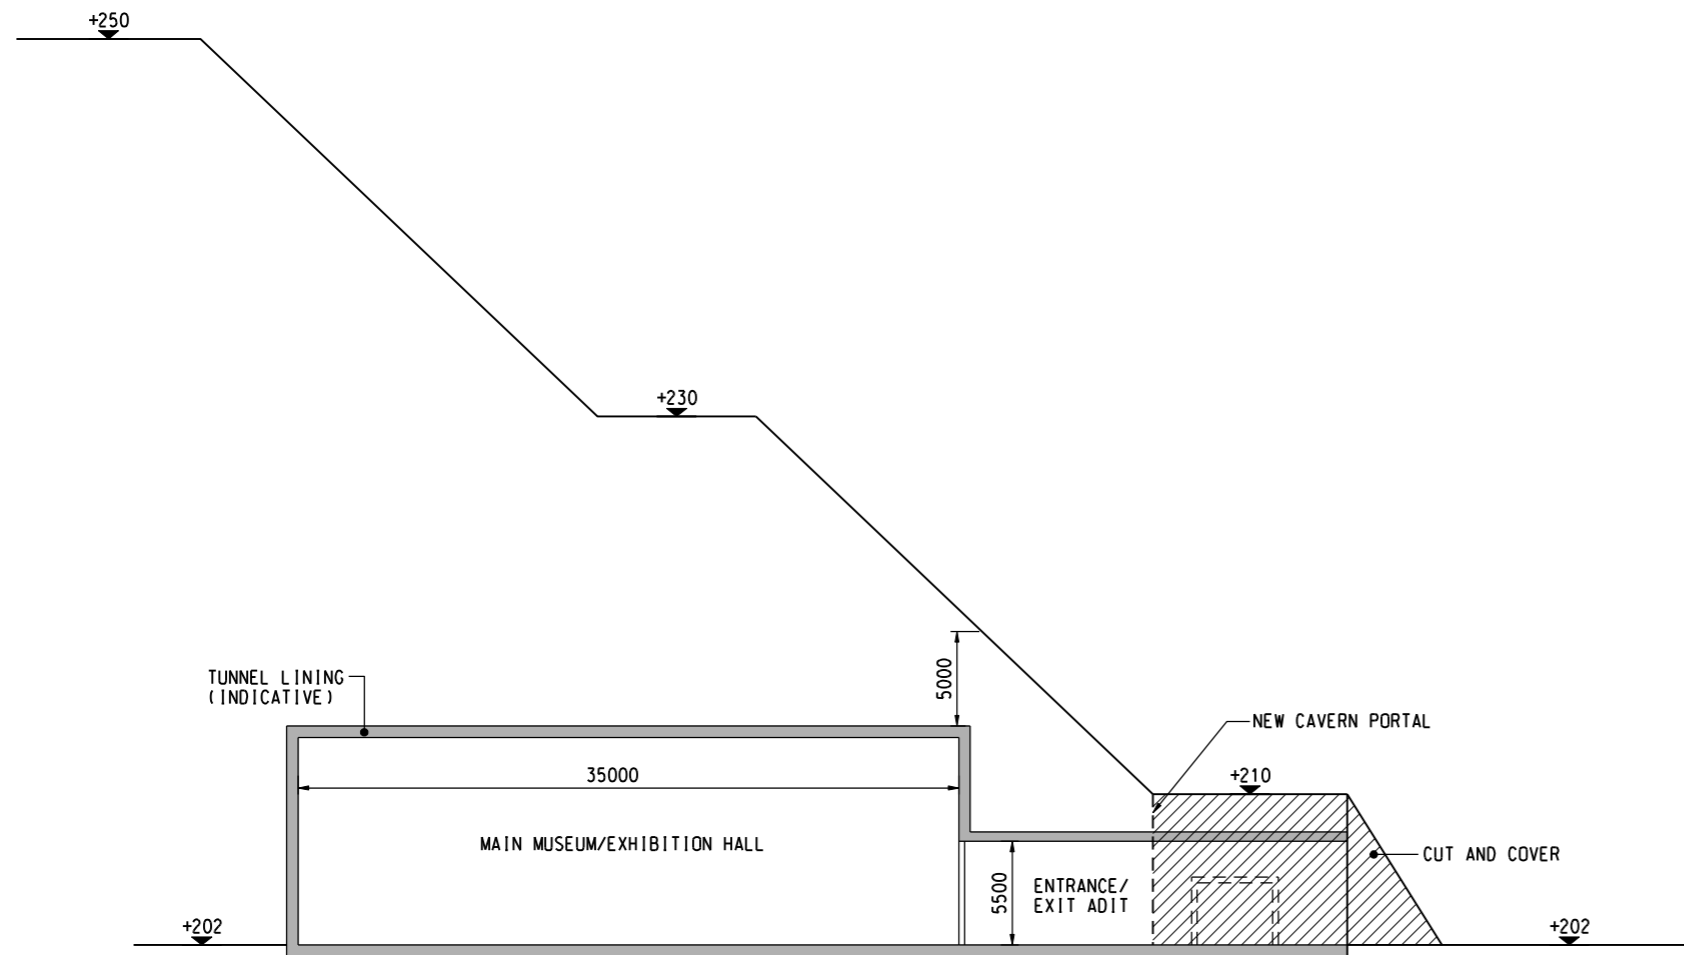

SECTION A - A
 SCALE 1 : 200

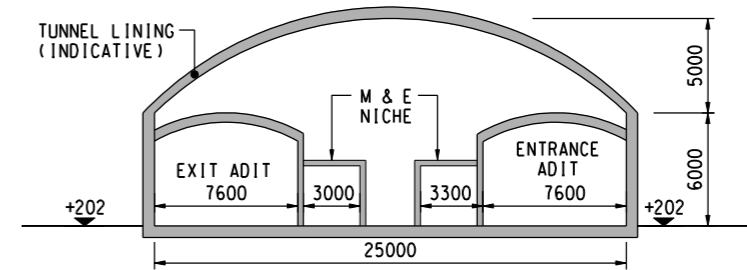

SECTION B - B
 SCALE 1 : 200



PROJECT
 项目
**DEVELOPMENT OF
 ANDERSON ROAD
 QUARRY SITE -
 INVESTIGATION, DESIGN
 AND CONSTRUCTION**

CLIENT
 业主
 土木工程拓展署
 Civil Engineering and
 Development Department

CONSULTANT
 工程顾问公司
 AECOM Asia Company Ltd.
 www.aecom.com

SUB-CONSULTANTS
 分包工程顾问公司

ISSUE/REVISION
 修订

I/R	DATE	DESCRIPTION	CHK.
修订	日期	内容描述	审核

STATUS
 阶段

SCALE
 比例
 A1 AS SHOWN
 METRES
DIMENSION UNIT
 尺寸单位

KEY PLAN
 索引图

PROJECT NO.
 项目编号
 60328348
CONTRACT NO.
 合约编号
 CE 10/2014 (CE)

SHEET TITLE
 图名
**GENERAL ARRANGEMENT OF
 CAVERN FOR QUARRY EXHIBITION
 AREA / RESOURCE CENTRE**

SHEET NUMBER
 图号
 60328348/EIA_CA/FIGURE 2.2

Pld File by: ZHILZ 2015/07/17
 PATH: P:\Projects\60328348\DRAWING\REPORT\EIA_CA/EIA_CA_702.dgn

This drawing has been prepared for the use of AECOM's client. It may not be used, modified, reproduced or relied upon by third parties, except as required by law. AECOM accepts no responsibility, and denies any liability whatsoever, to any party that uses or relies on this drawing without AECOM's express written consent. Do not erase this document. All measurements must be obtained from the stated dimensions.