


ISO A1 594mm x 841mm  
 Approved:  
 Checked:  
 Designer:  
 Project Management Initials:

Pdf File by: CUIBK  
 PATH: P:\proj\60328348\DRAWING\REPORT\EA\_CAEIA\_CA\_711.dgn  
 2015/7/2

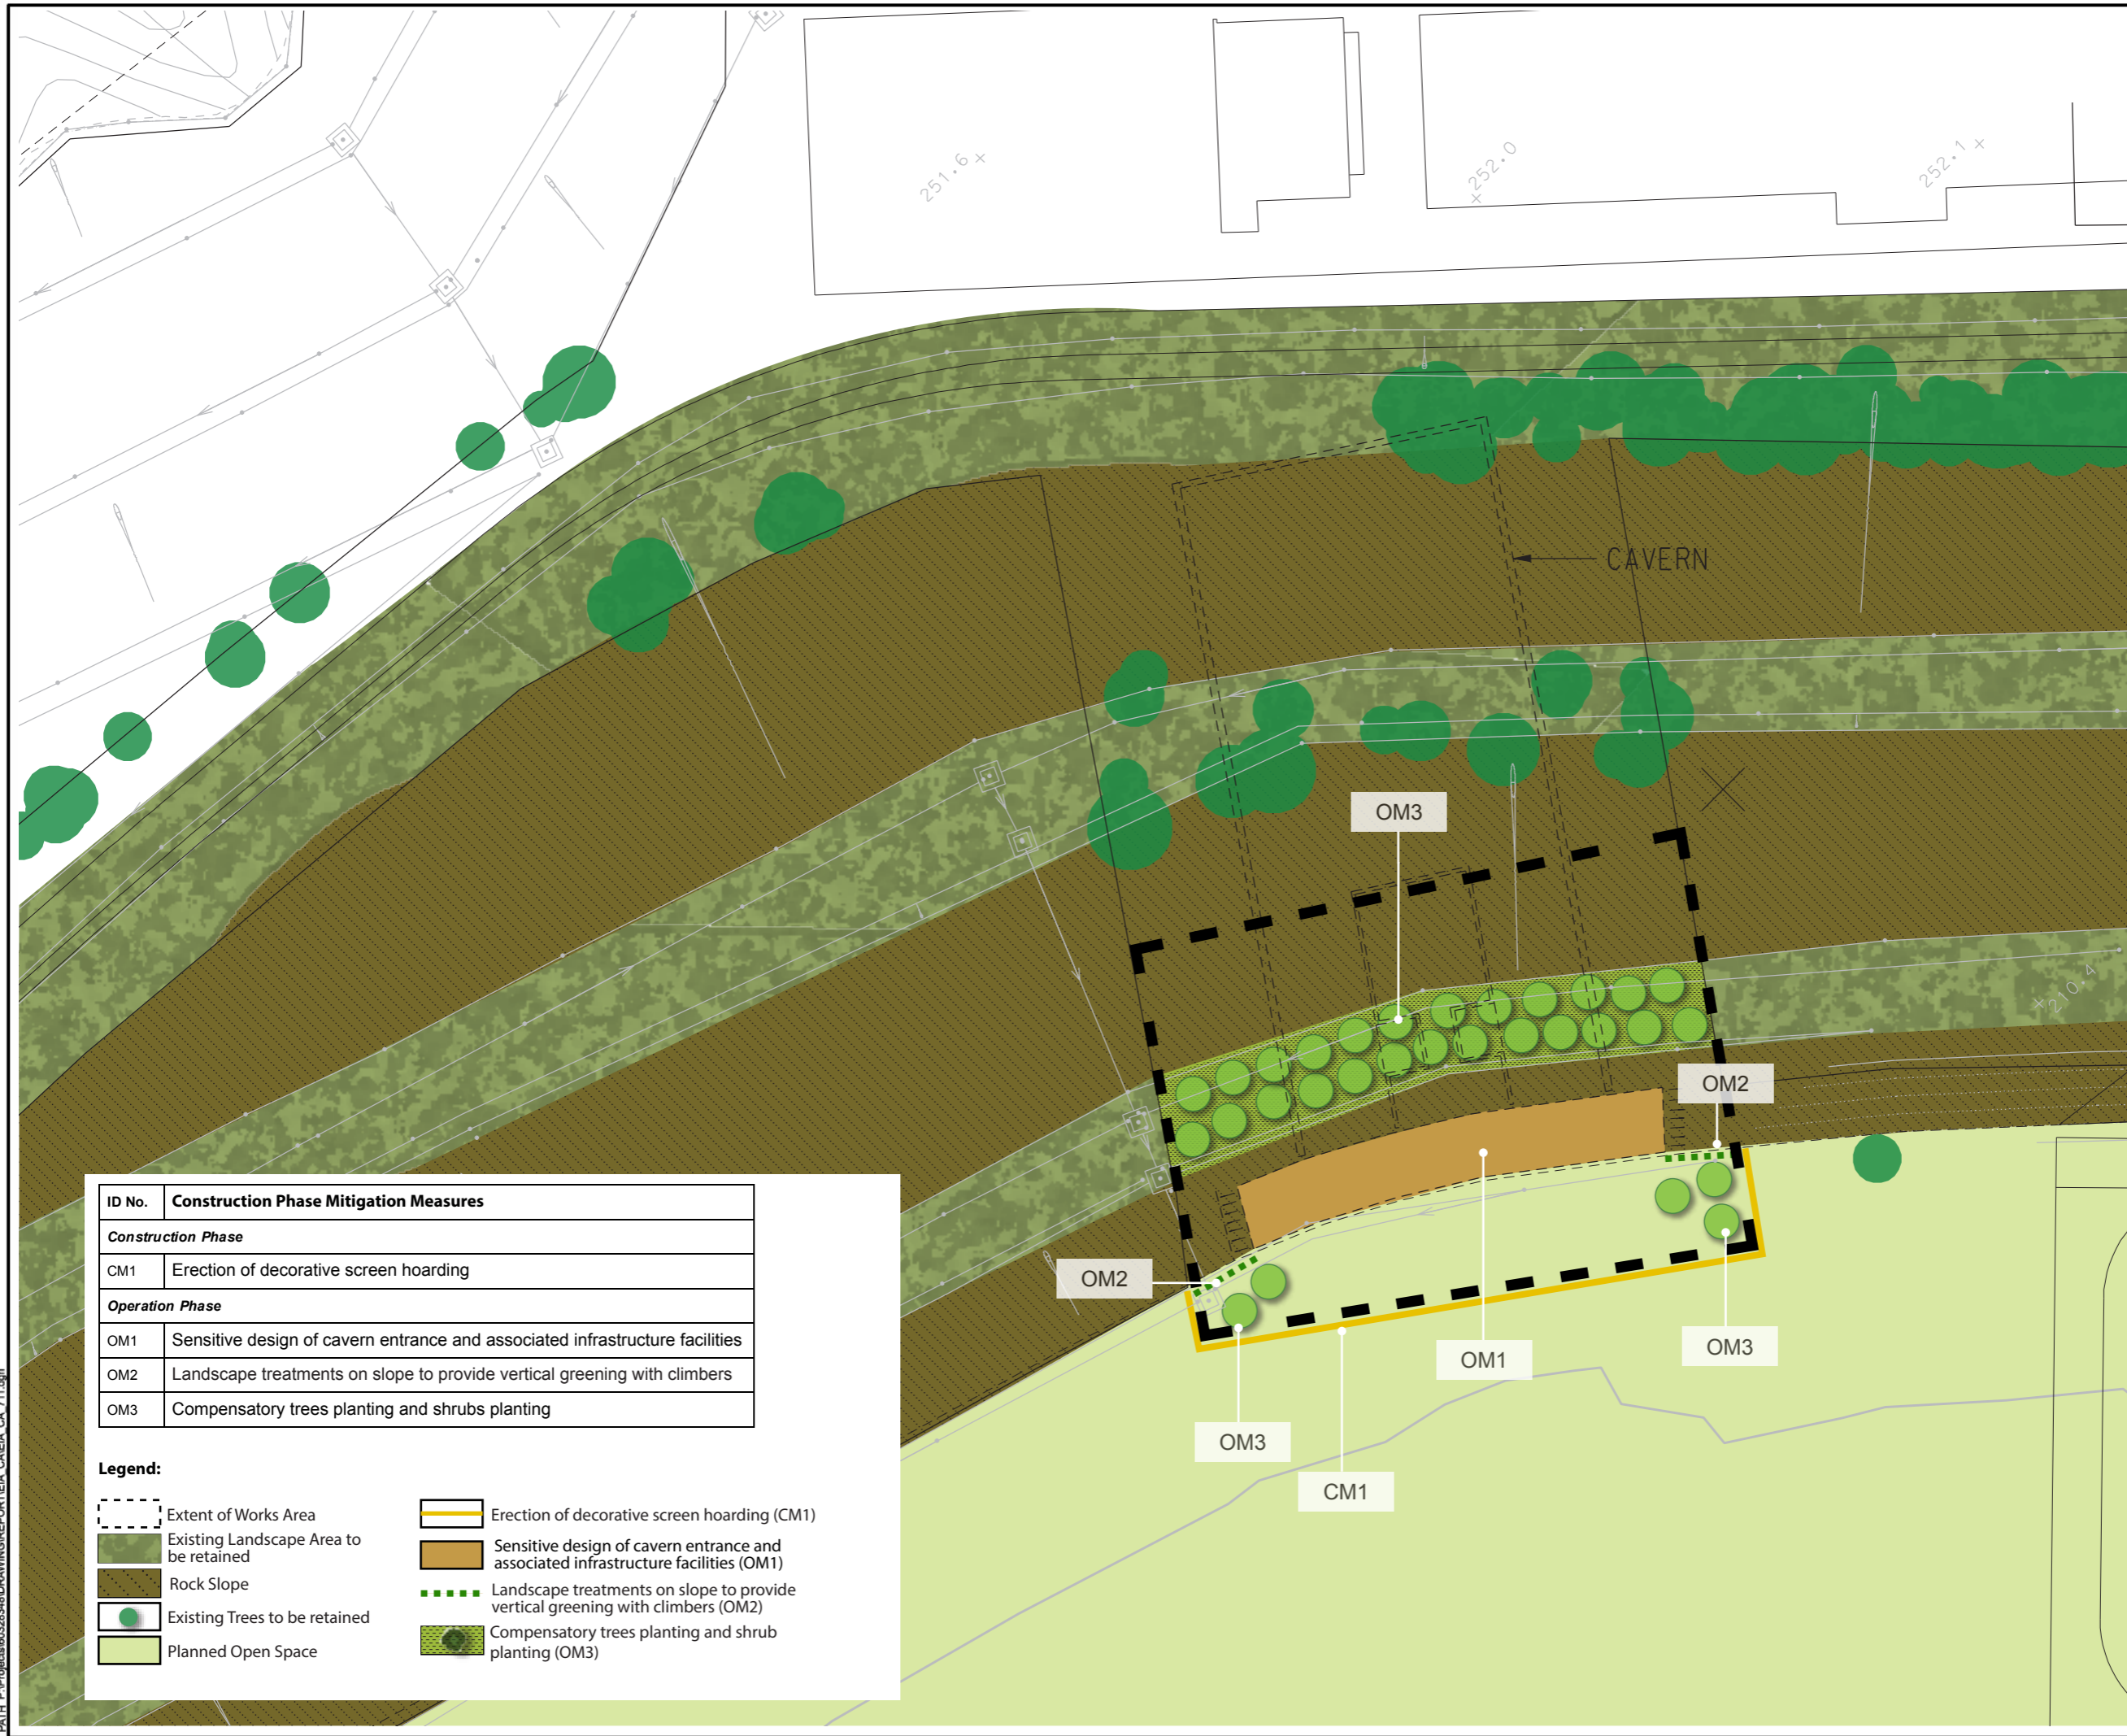

ID No.	Construction Phase Mitigation Measures
<b>Construction Phase</b>	
CM1	Erection of decorative screen hoarding
<b>Operation Phase</b>	
OM1	Sensitive design of cavern entrance and associated infrastructure facilities
OM2	Landscape treatments on slope to provide vertical greening with climbers
OM3	Compensatory trees planting and shrub planting

**Legend:**

Extent of Works Area	Erection of decorative screen hoarding (CM1)
Existing Landscape Area to be retained	Sensitive design of cavern entrance and associated infrastructure facilities (OM1)
Rock Slope	Landscape treatments on slope to provide vertical greening with climbers (OM2)
Existing Trees to be retained	Compensatory trees planting and shrub planting (OM3)
Planned Open Space	

**ISSUE/REVISION**  
 修訂

I/R	DATE	DESCRIPTION	CHK.

**STATUS**  
 階段

**SCALE**  
 比例  
 1:250@A1

**DIMENSION UNIT**  
 尺寸單位  
 METRES

**KEY PLAN**  
 索引圖

**PROJECT NO.**  
 項目編號  
 60328348

**CONTRACT NO.**  
 合約編號  
 CE 10/2014 (CE)

**SHEET TITLE**  
 圖紙名稱  
 LANDSCAPE AND VISUAL  
 MITIGATION PLAN

**SHEET NUMBER**  
 圖紙編號  
 FIGURE 9.13

This drawing has been prepared for the use of AECOM's client. It may not be used, modified, reproduced or related upon by third parties, except as agreed by AECOM or as required by law. AECOM accepts no responsibility, and disclaims any liability whatsoever, for any party that uses or relies on this drawing without AECOM's express written consent. Do not scale this document. All measurements must be obtained from the related dimensions.