


ISO A1 594mm x 841mm
 Approved:
 Checked:
 Designer:
 Project Management Initials:
 Pld File by: CUIBK 2015/7/2
 PATH: P:\PROJECTS\60328348\Drawing\REPORTS\CAIEA_CA_712.dgn

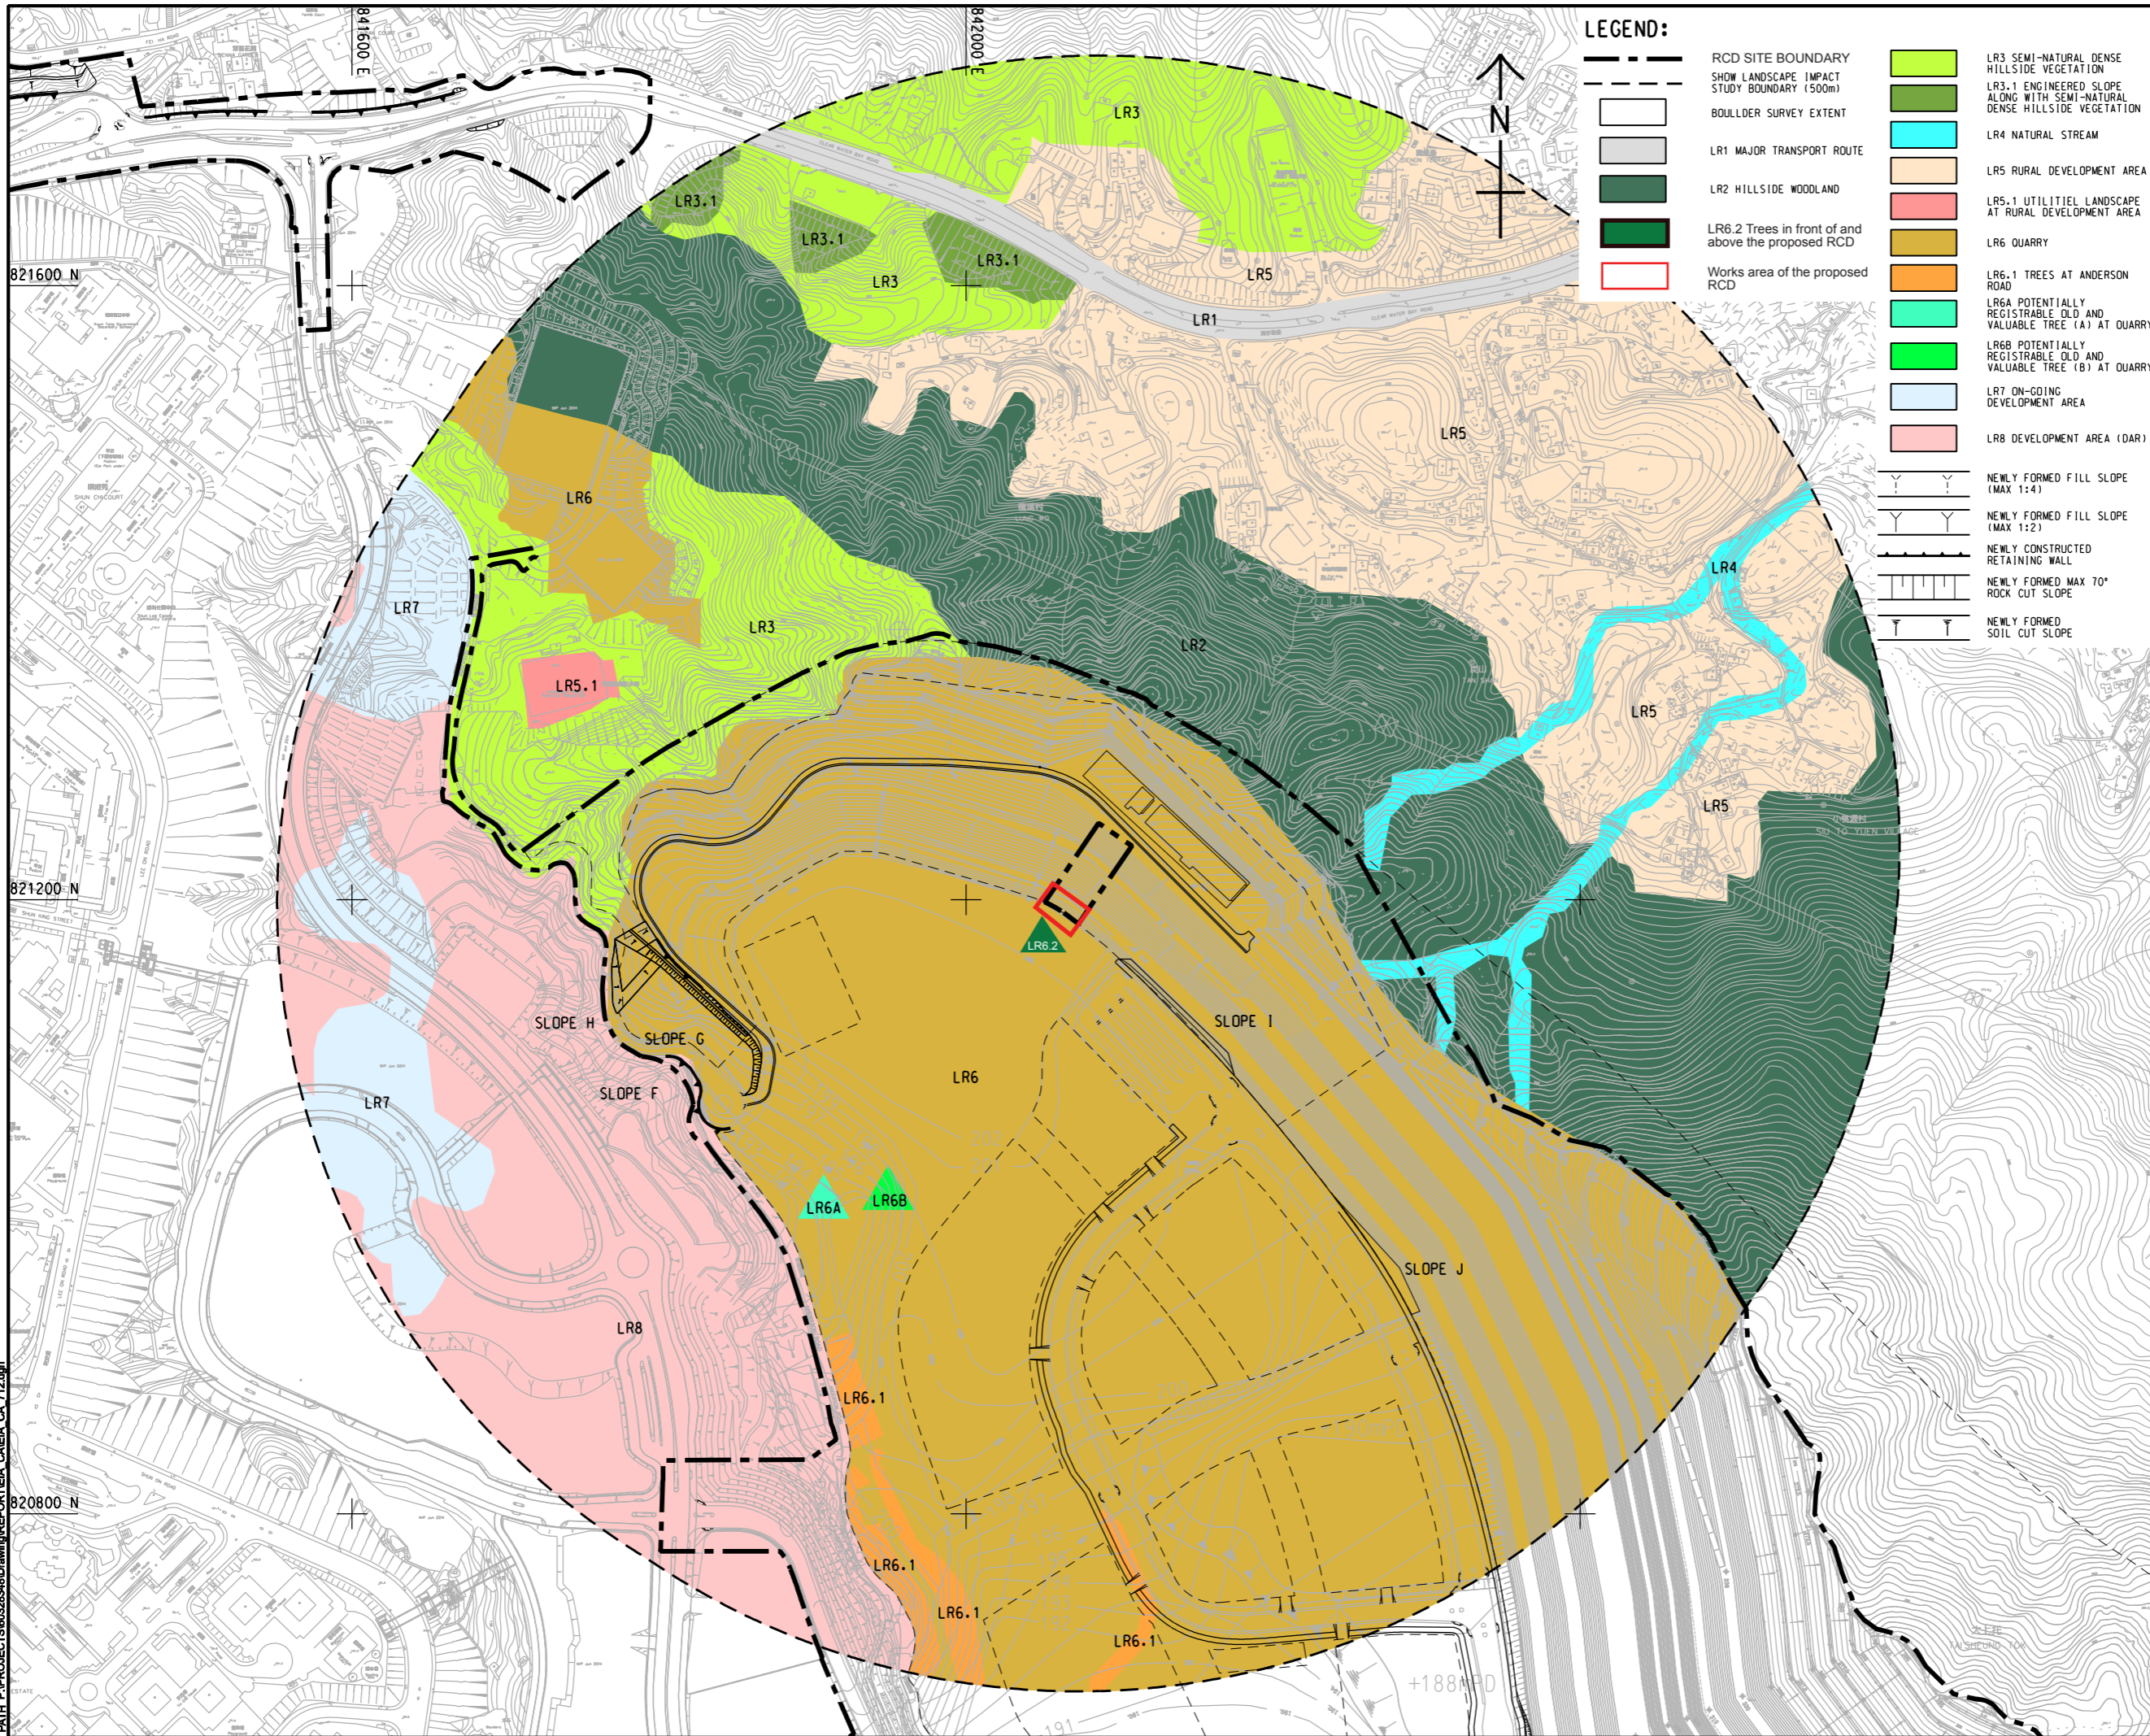

LEGEND:

- RCD SITE BOUNDARY
- SHOW LANDSCAPE IMPACT STUDY BOUNDARY (500m)
- BOULDER SURVEY EXTENT
- LR1 MAJOR TRANSPORT ROUTE
- LR2 HILLSIDE WOODLAND
- LR6.2 Trees in front of and above the proposed RCD
- Works area of the proposed RCD
- LR3 SEMI-NATURAL DENSE HILLSIDE VEGETATION
- LR3.1 ENGINEERED SLOPE ALONG WITH SEMI-NATURAL DENSE HILLSIDE VEGETATION
- LR4 NATURAL STREAM
- LR5 RURAL DEVELOPMENT AREA
- LR5.1 UTILITIE LANDSCAPE AT RURAL DEVELOPMENT AREA
- LR6 QUARRY
- LR6.1 TREES AT ANDERSON ROAD
- LR6A POTENTIALLY REGISTRABLE OLD AND VALUABLE TREE (A) AT QUARRY
- LR6B POTENTIALLY REGISTRABLE OLD AND VALUABLE TREE (B) AT QUARRY
- LR7 ON-GOING DEVELOPMENT AREA
- LR8 DEVELOPMENT AREA (DAR)
- NEWLY FORMED FILL SLOPE (MAX 1:4)
- NEWLY FORMED FILL SLOPE (MAX 1:2)
- NEWLY CONSTRUCTED RETAINING WALL
- NEWLY FORMED MAX 70° ROCK CUT SLOPE
- NEWLY FORMED SOIL CUT SLOPE

AECOM

PROJECT
 項目

DEVELOPMENT OF ANDERSON ROAD QUARRY SITE - INVESTIGATION, DESIGN AND CONSTRUCTION

CLIENT
 業主

CEDD 土木工程拓展署
 Civil Engineering and Development Department

CONSULTANT
 工程顧問公司

AECOM Asia Company Ltd.
 www.aecom.com

SUB-CONSULTANTS
 分門工程顧問公司

ISSUE/REVISION
 修訂

NO.	DATE	DESCRIPTION	CHK.

STATUS
 圖狀

SCALE
 比例

A1 1:2000

DIMENSION UNIT
 尺寸單位

METRES

KEY PLAN
 索引圖

PROJECT NO.
 項目編號

60328348

CONTRACT NO.
 合約編號

CE 10/2014 (CE)

SHEET TITLE
 圖紙名稱

LANDSCAPE RESOURCES PLAN

SHEET NUMBER
 圖紙編號

FIGURE 9.2

This drawing has been prepared for the use of AECOM's client. It may not be used, modified, reproduced or relied upon by third parties, except as required by law. AECOM accepts no responsibility, and denies any liability whatsoever, to any party that uses or relies on this drawing without AECOM's express written consent. Do not scale this document. All measurements must be obtained from the stated dimensions.