


ISO A1 594mm x 841mm  
 Approved:  
 Checked:  
 Designer:  
 Project Management initials:  
 Pld File by: CUIBK 2015/7/2  
 PATH P:\proj\36263\36263\DRAWING\REPORT\EA CAEIA CA 711.dgn

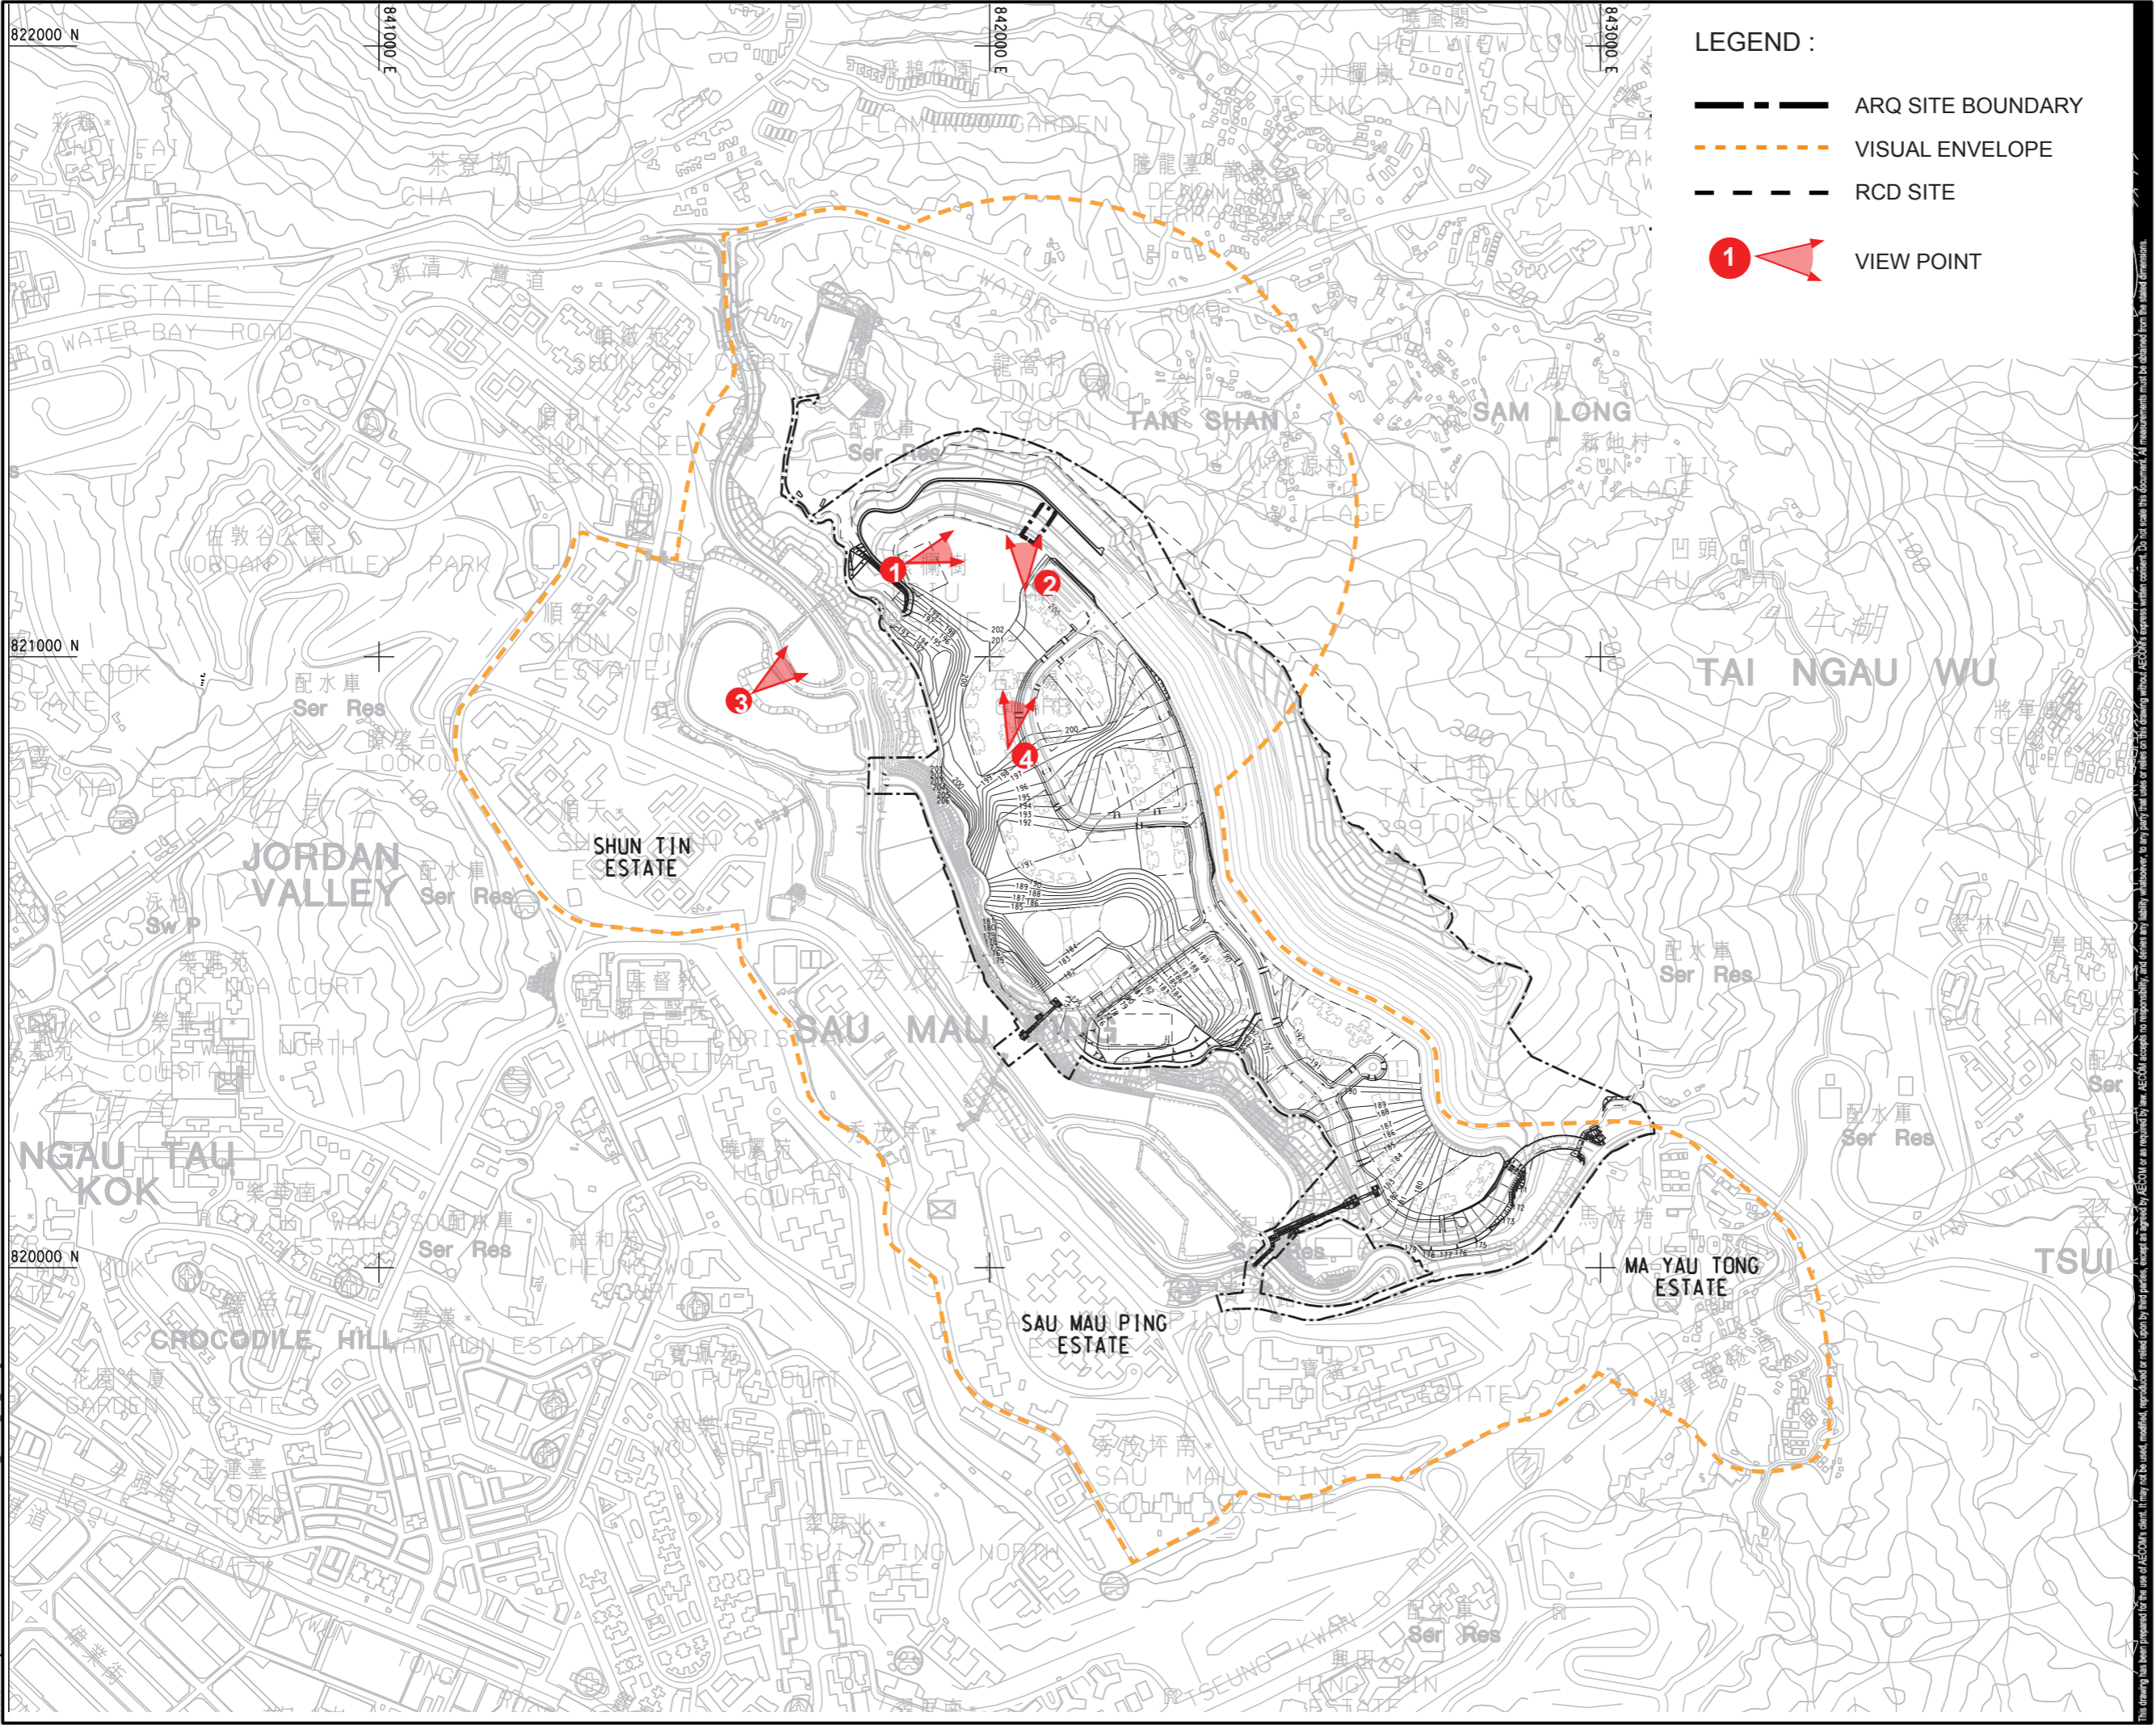

- LEGEND :**
- ARQ SITE BOUNDARY
  - VISUAL ENVELOPE
  - RCD SITE
  - 1 ▶ VIEW POINT

**AECOM**

**PROJECT**  
 DEVELOPMENT OF  
 ANDERSON ROAD  
 QUARRY SITE -  
 INVESTIGATION, DESIGN  
 AND CONSTRUCTION

**CLIENT**  
 土木工程拓展署  
 Civil Engineering and  
 Development Department

**CONSULTANT**  
 AECOM Asia Company Ltd.  
 www.aecom.com

**SUB-CONSULTANTS**  
 分局工程師有限公司

**ISSUE/REVISION**  
 修訂

IR	DATE	DESCRIPTION	CHK.

**STATUS**  
 版次

**SCALE**  
 A1 1 : 3000

**DIMENSION UNIT**  
 尺寸單位  
 METRES

**KEY PLAN**  
 索引圖

**PROJECT NO.**  
 項目編號  
 60328348

**CONTRACT NO.**  
 合約編號  
 CE 10/2014 (CE)

**SHEET TITLE**  
 圖紙名稱  
 KEY VISUAL SENSITIVE  
 RECEIVERS (VSR)

**SHEET NUMBER**  
 圖紙編號  
 FIGURE 9.7

This drawing has been prepared for the use of AECOM's client. It may not be used, modified, reproduced or relied upon by third parties, except as approved by AECOM or as required by law. AECOM accepts no responsibility, nor liability whatsoever, for any third party loss or damage in this drawing without AECOM's express written consent. Do not scale this document. All measurements must be obtained from the hard dimensions.