

**LEGEND:**

---	SITE BOUNDARY
(N1)	7m+3.5m AT 45° CANTILEVER NOISE BARRIER
(N2)	5.5m+3.5m AT 30° CANTILEVER NOISE BARRIER
(N3)	5.5m+3.5m AT 45° CANTILEVER NOISE BARRIER
(N4)	3m HEIGHT VERTICAL NOISE BARRIER
[Pattern]	NOISE SEMI-ENCLOSURE

**AECOM**

**PROJECT**  
項目

**DEVELOPMENT OF ANDERSON ROAD QUARRY SITE - INVESTIGATION, DESIGN AND CONSTRUCTION**

**CLIENT**  
業主

**CEDD** 土木工程拓展署  
Civil Engineering and Development Department

**CONSULTANT**  
工程顧問公司

AECOM Asia Company Ltd.  
www.aecom.com

**SUB-CONSULTANTS**  
分判工程顧問公司

**ISSUE/REVISION**  
修訂

IR/修訂	DATE/日期	DESCRIPTION/內容摘要	CHK/核對

**STATUS**  
階段

**SCALE**  
比例

**DIMENSION UNIT**  
尺寸單位

A1 1: 1000 METRES

**KEY PLAN**  
索引圖

**PROJECT NO.**  
項目編號

**CONTRACT NO.**  
合約編號


60328348 CE 10/2014 (CE)

**SHEET TITLE**  
圖號/片名


LOCATIONS OF PROPOSED NOISE MITIGATION MEASURES (LIN TAK ROAD AND SAU MAU PING ROAD) SHEET 1 OF 2

**SHEET NUMBER**  
圖號/片號


60328348/EIA\_RIW/FIGURE 3.3

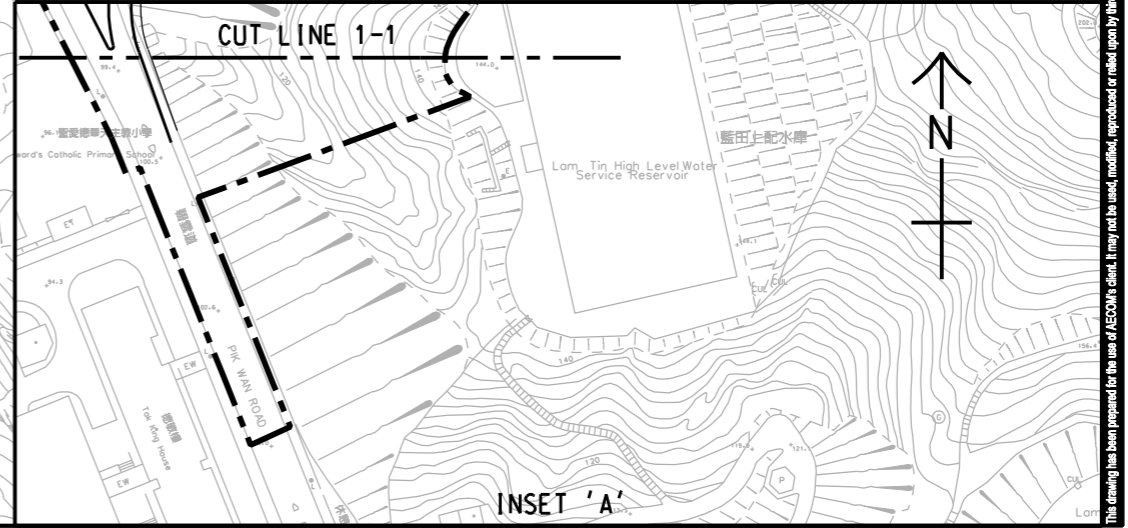


This drawing has been prepared for the use of AECOM's client. It may not be used, modified, reproduced or relied upon by third parties, except as required by law. AECOM accepts no responsibility, and denies any liability whatsoever, to any party, for uses or reliance on this drawing without AECOM's express written consent. All measurements must be obtained from the related dimensions.

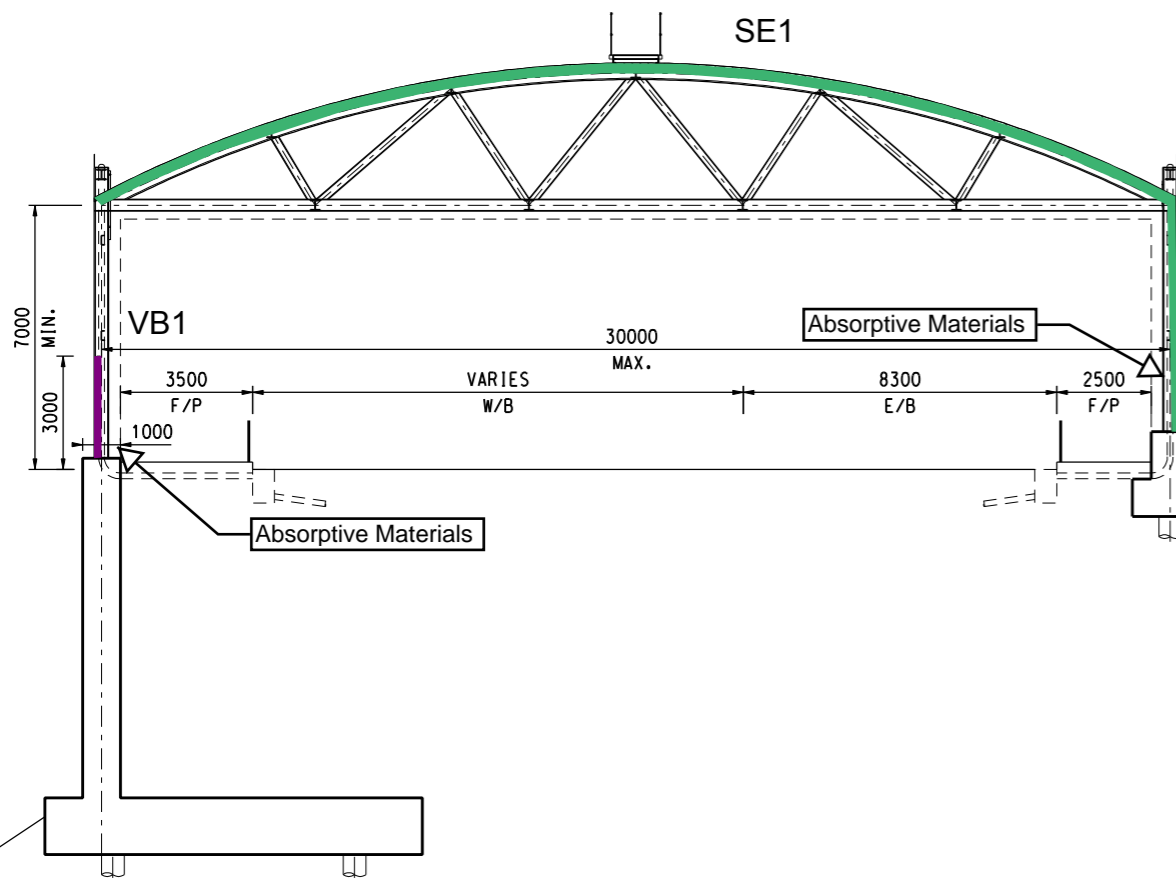

SECTION A - A

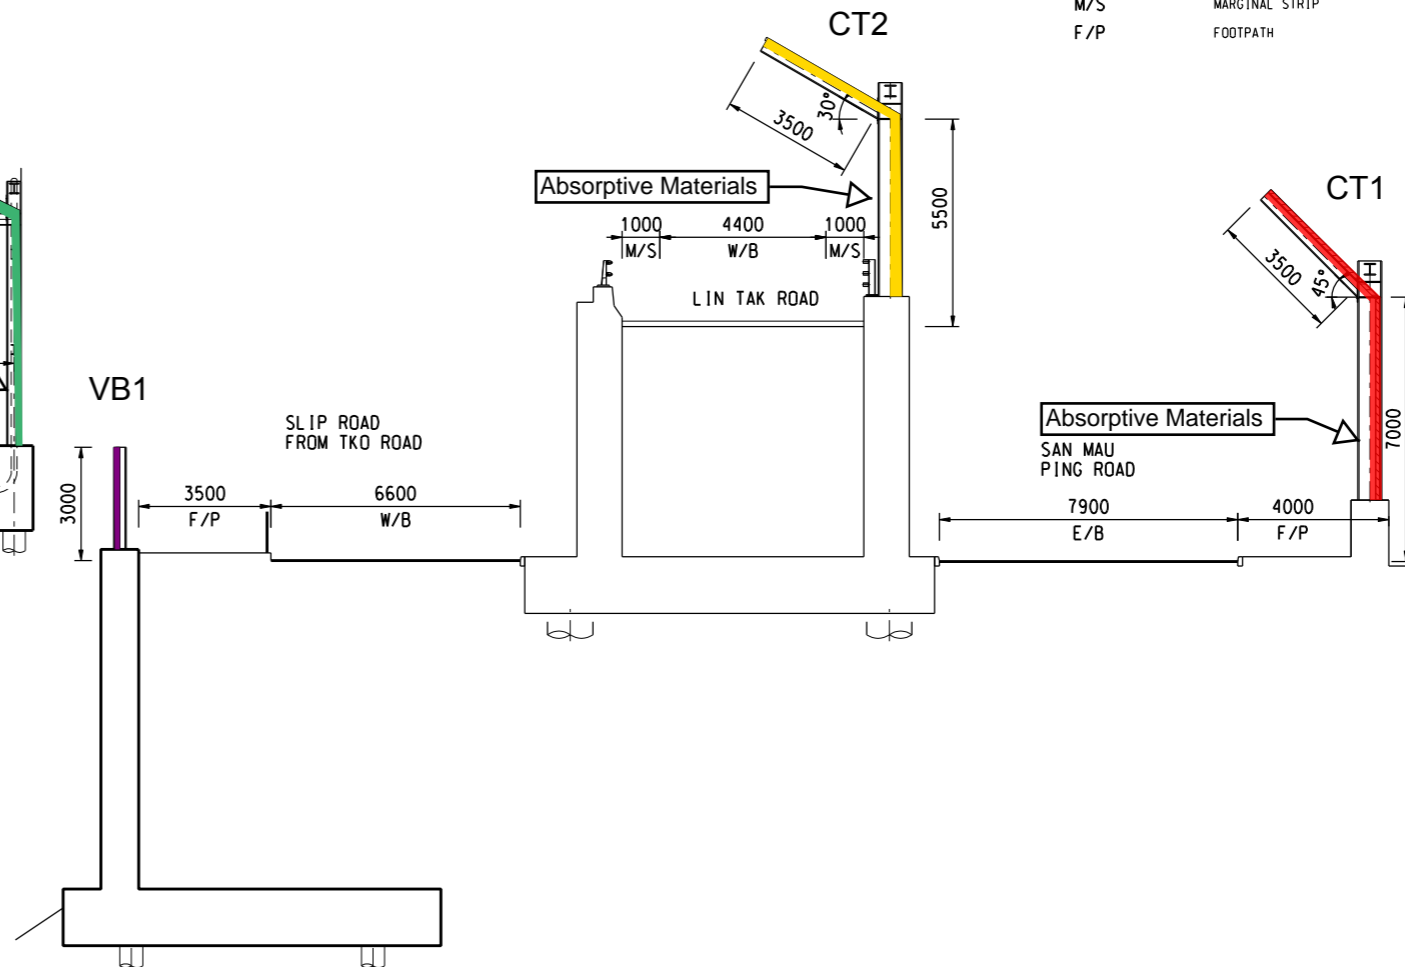

SECTION B - B

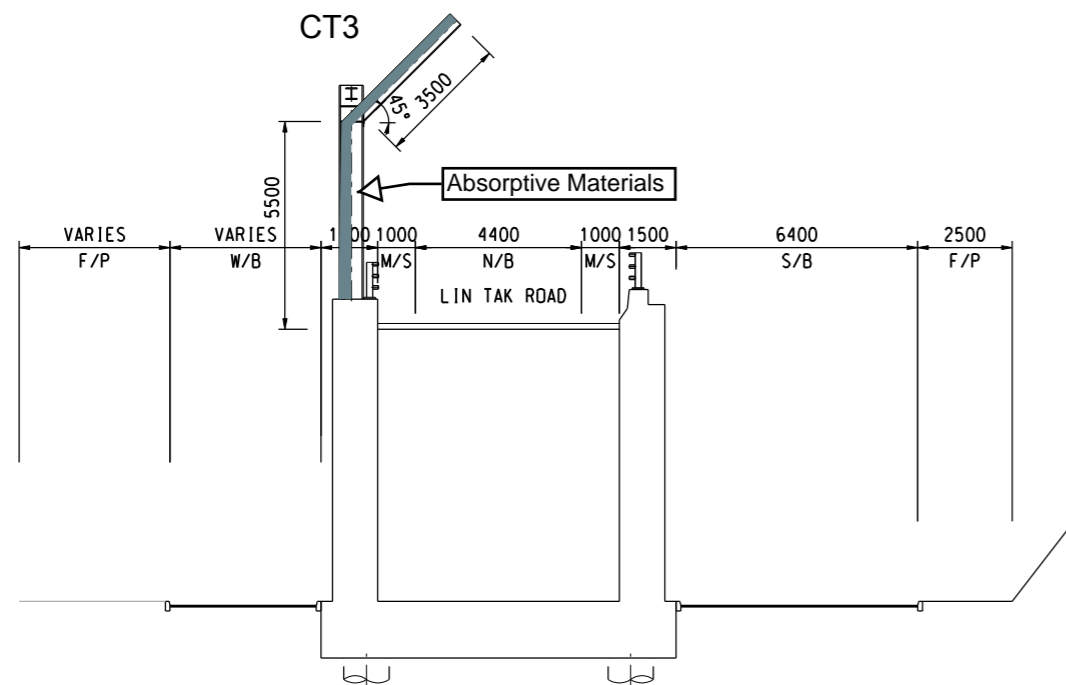

SECTION C - C

**LEGEND:**

N/B	NORTH BOUND CARRIAGEWAY
S/B	SOUTH BOUND CARRIAGEWAY
E/B	EAST BOUND CARRIAGEWAY
W/B	WEST BOUND CARRIAGEWAY
M/S	MARGINAL STRIP
F/P	FOOTPATH



**PROJECT**  
 项目  
**DEVELOPMENT OF ANDERSON ROAD QUARRY SITE - INVESTIGATION, DESIGN AND CONSTRUCTION**

**CLIENT**  
 业主  
 土木工程拓展署  
 Civil Engineering and Development Department

**CONSULTANT**  
 工程顾问公司  
 AECOM Asia Company Ltd.  
 www.aecom.com

**SUB-CONSULTANTS**  
 分包工程顾问公司

**ISSUE/REVISION**  
 修订

I/R	DATE	DESCRIPTION	CHK.
修订	日期	内容描述	审核

**STATUS**  
 阶段

**SCALE**  
 比例  
 A1 1: 100

**DIMENSION UNIT**  
 尺寸单位  
 MILLIMETRES

**KEY PLAN**  
 索引图

**PROJECT NO.**  
 项目编号  
 60328348

**CONTRACT NO.**  
 合约编号  
 CE 10/2014 (CE)

**SHEET TITLE**  
 图名  
 LOCATIONS OF PROPOSED NOISE MITIGATION MEASURES (LIN TAK ROAD AND SAU MAU PING ROAD) SHEET 2 OF 2

**SHEET NUMBER**  
 图号  
 60328348/EIA\_RIW/FIGURE 3.3

Note: The absorptive materials labels are for indicative purpose. Exact extent of the absorptive materials to be applied on the panel of the noise barriers or semi-enclosure are subject to be further designed.

This drawing has been prepared for the use of AECOM's client. It may not be used, modified, reproduced or relied upon by third parties, except as agreed by AECOM or as required by law. AECOM accepts no responsibility, and denies any liability whatsoever, to any party that uses or relies on this drawing without AECOM's express written consent. Do not scale this document. All measurements must be obtained from the stated dimensions.