


ISO A1 594mm x 841mm  
Approved:  
Checked:  
Designer:  
Project Management Initials:

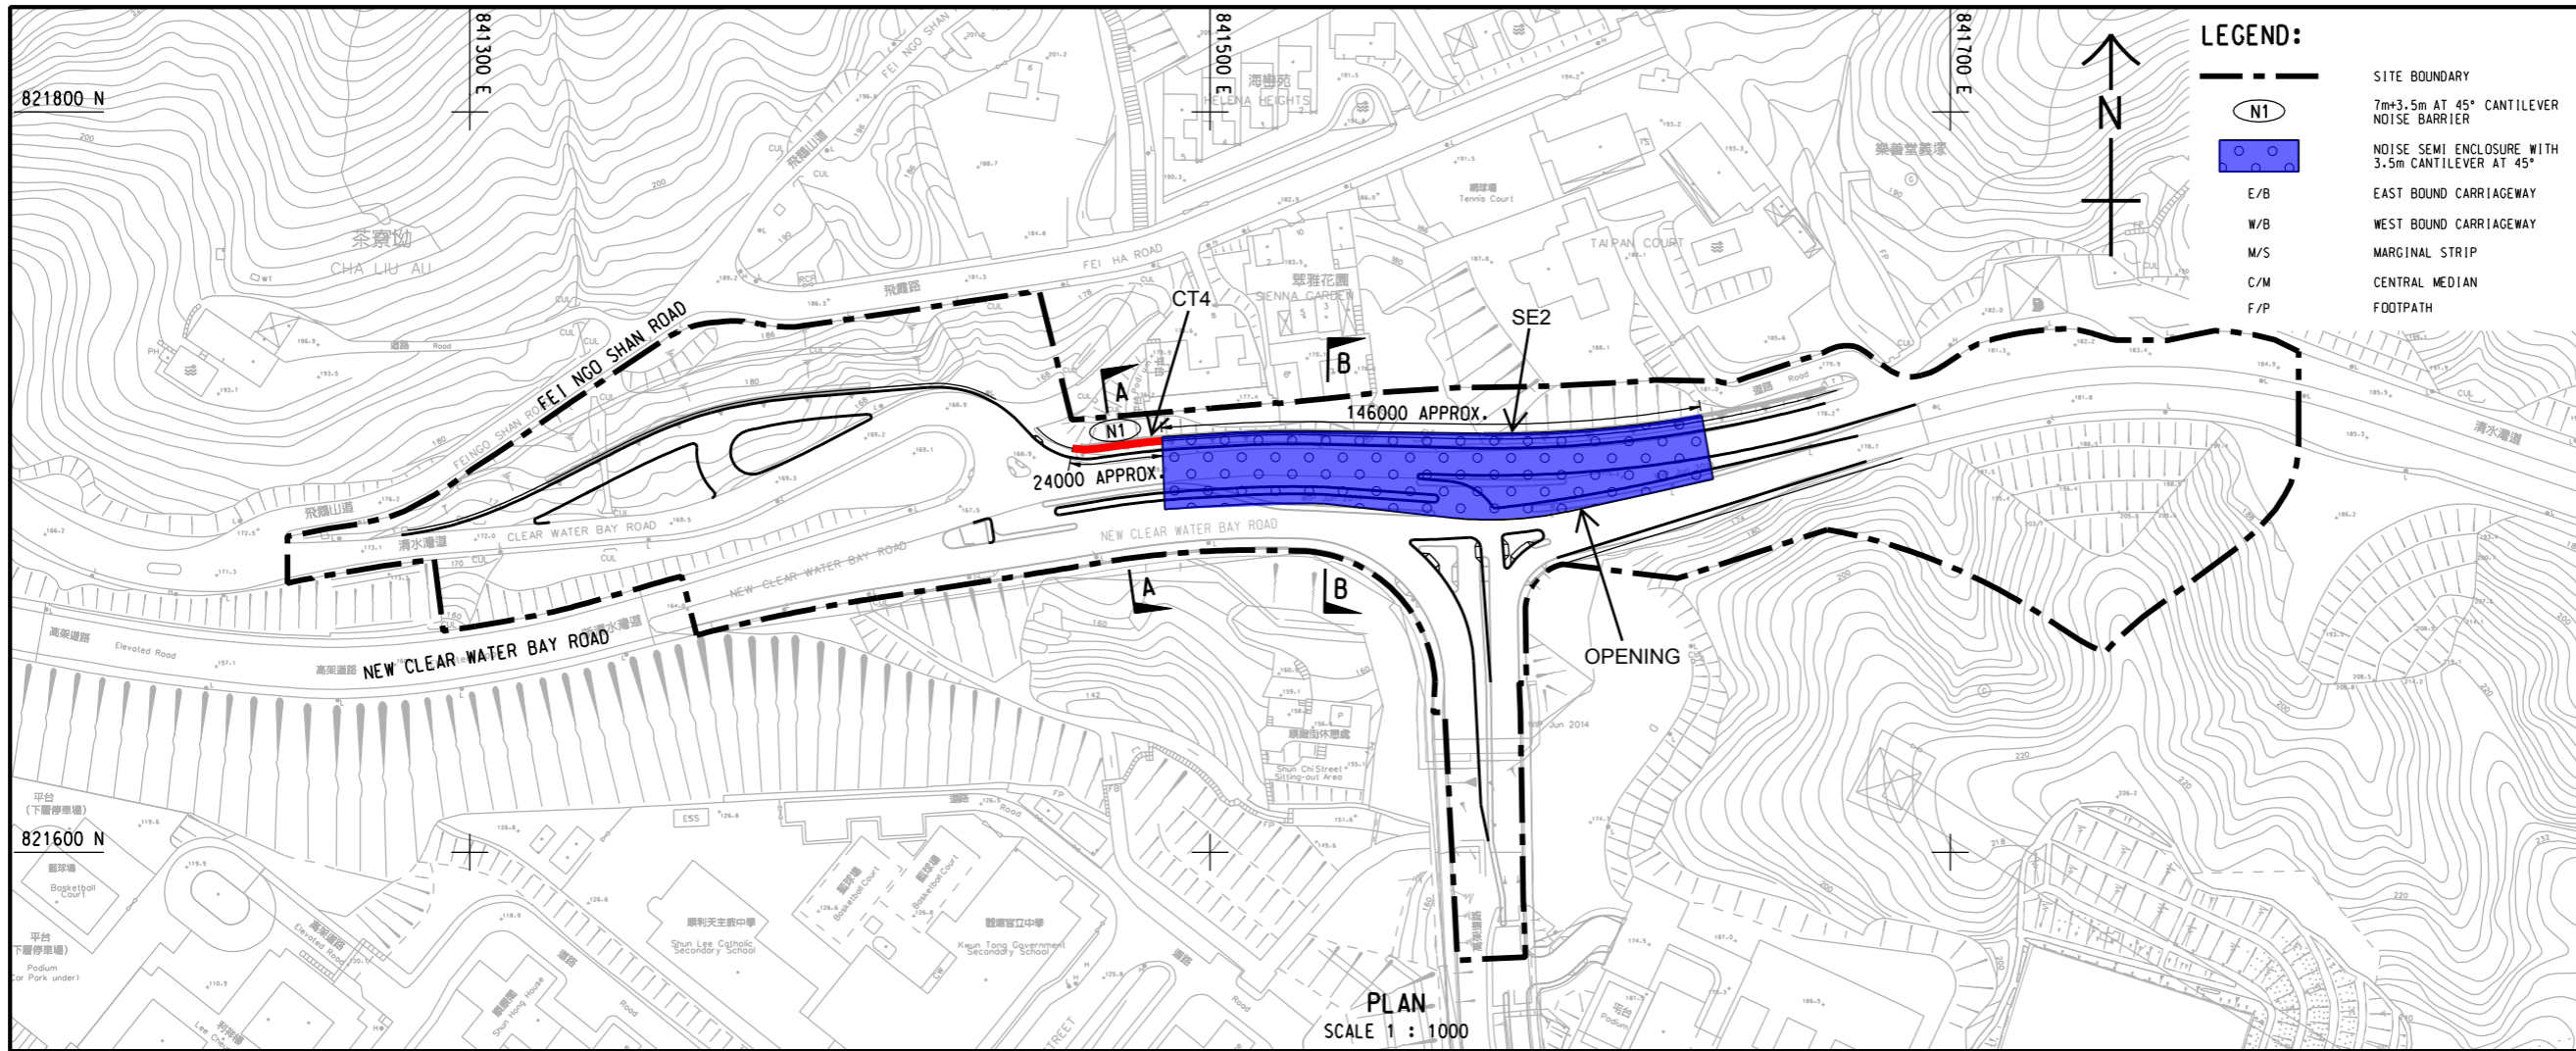

**LEGEND:**

---	SITE BOUNDARY
(N1)	7m+3.5m AT 45° CANTILEVER NOISE BARRIER
[Blue Box]	NOISE SEMI ENCLOSURE WITH 3.5m CANTILEVER AT 45°
E/B	EAST BOUND CARRIAGEWAY
W/B	WEST BOUND CARRIAGEWAY
M/S	MARGINAL STRIP
C/M	CENTRAL MEDIAN
F/P	FOOTPATH

**AECOM**

**PROJECT**  
DEVELOPMENT OF ANDERSON ROAD QUARRY SITE - INVESTIGATION, DESIGN AND CONSTRUCTION

**CLIENT**  
土木工程拓展署  
Civil Engineering and Development Department

**CONSULTANT**  
AECOM Asia Company Ltd.  
www.aecom.com

**SUB-CONSULTANTS**  
分判工程顧問公司

PLAN  
SCALE 1 : 1000

**ISSUE/REVISION**


I/R	DATE	DESCRIPTION	CHK.

**STATUS**


**SCALE**  
A1 AS SHOWN

**DIMENSION UNIT**  
METRES

**KEY PLAN**

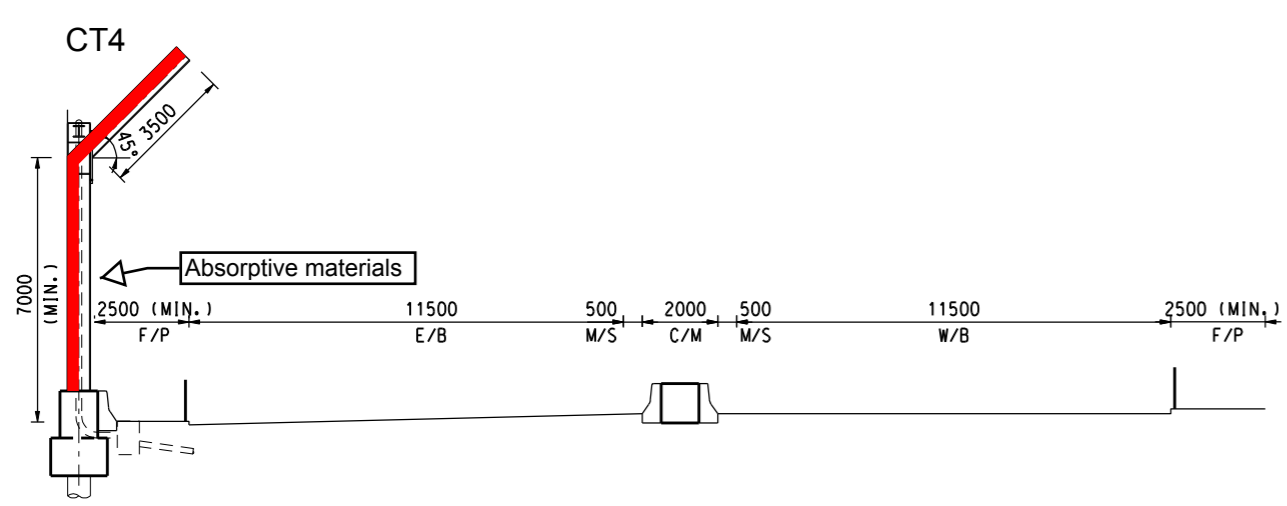

SECTION A - A  
SCALE 1 : 100

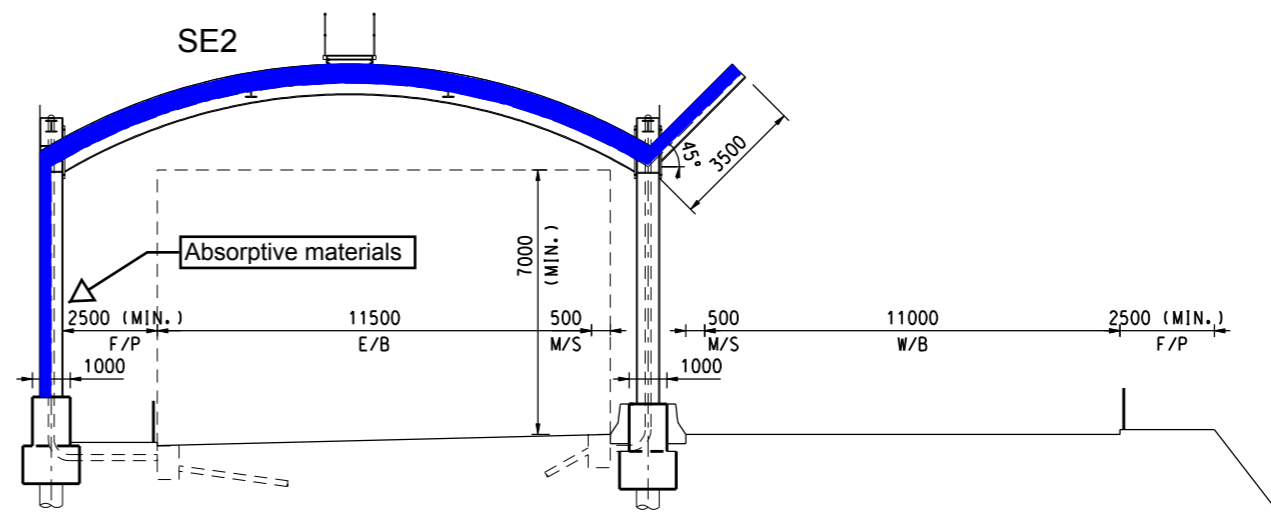

SECTION B - B  
SCALE 1 : 100

Note: The absorptive materials labels are for indicative purpose. Exact extent of the absorptive materials to be applied on the panel of the noise barriers or semi-enclosure are subject to be further designed.

Pld File by: wingun  
2015/10/22  
PATH: P:\PROJECTS\60328348\Drawing\REPORT\EIA\_RIW\EIA\_RIW\_801.dgn

This drawing has been prepared for the use of AECOM's client. It may not be used, modified, reproduced or relied upon by third parties, except as agreed by AECOM in writing. AECOM accepts no responsibility, and denies any liability whatsoever, for any party that uses or relies on this drawing without AECOM's express written consent. Do not scale this document. All measurements must be obtained from the stated dimensions.

**PROJECT NO.**  
60328348

**CONTRACT NO.**  
CE 10/2014 (CE)

**SHEET TITLE**  
LOCATIONS OF PROPOSED NOISE MITIGATION MEASURES (CLEAR WATER BAY ROAD AND ON SAU ROAD)

**SHEET NUMBER**  
60328348/EIA\_RIW/FIGURE 3.4