


ISO A1 594mm x 841mm
Approved:
Checked:
Designer:
Project Management Initials:

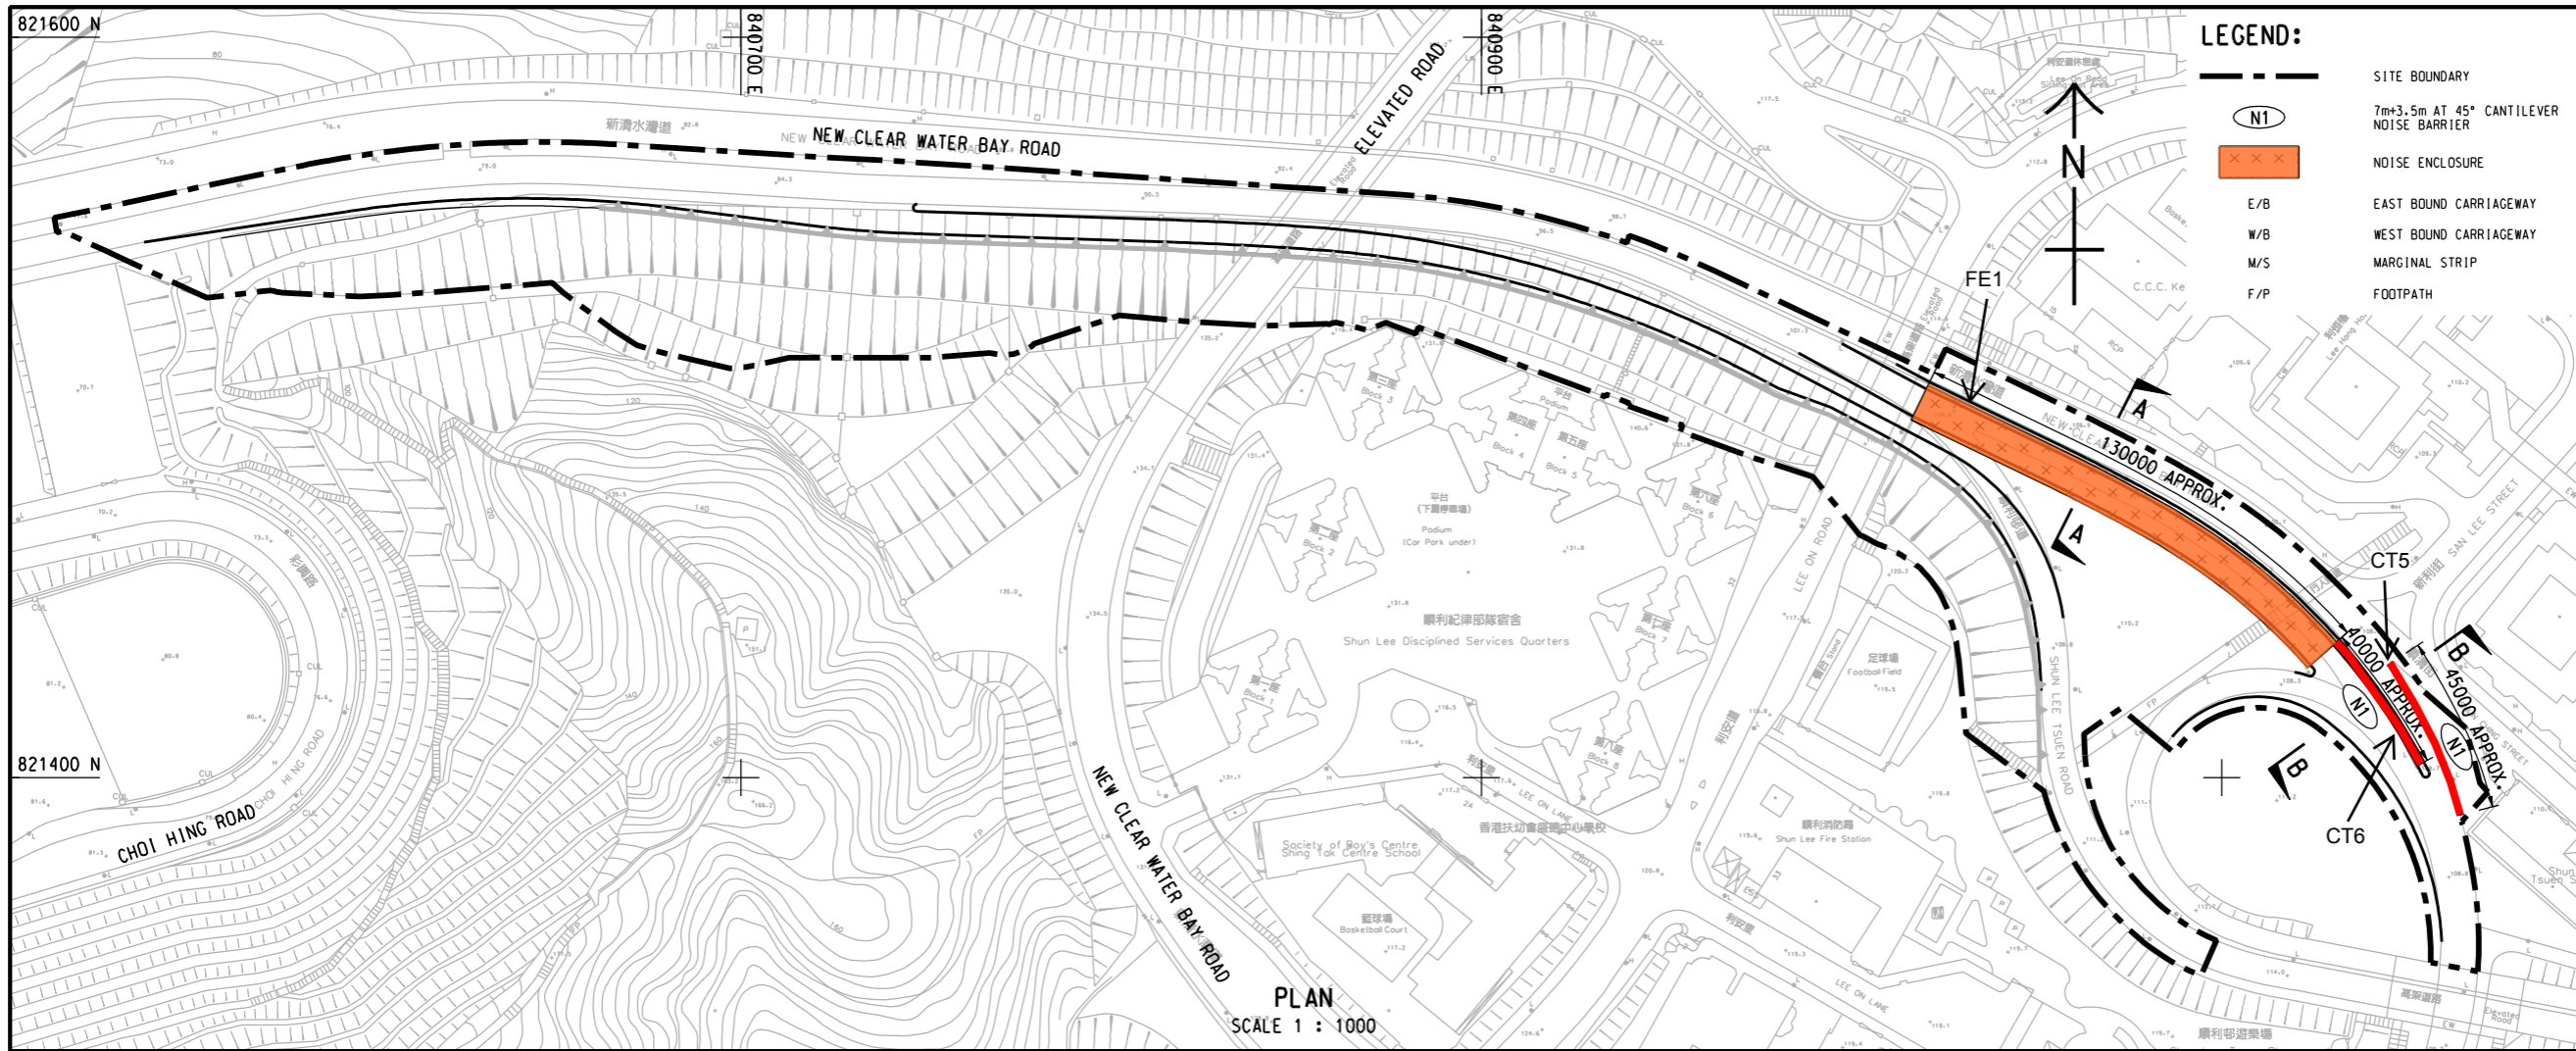

AECOM

PROJECT
項目
DEVELOPMENT OF ANDERSON ROAD QUARRY SITE - INVESTIGATION, DESIGN AND CONSTRUCTION

CLIENT
業主
CEDD 土木工程拓展署
Civil Engineering and Development Department

CONSULTANT
顧問公司
AECOM Asia Company Ltd.
www.aecom.com

SUB-CONSULTANTS
分判工程師/顧問公司

ISSUE/REVISION
修訂

I/R	DATE	DESCRIPTION	CHK.
修訂	日期	內容摘要	核實

STATUS
階段

SCALE 比例
A1 AS SHOWN
DIMENSION UNIT 尺寸單位
METRES



KEY PLAN
索引圖

PROJECT NO. 項目編號
60328348
CONTRACT NO. 合約編號
CE 10/2014 (CE)

SHEET TITLE
圖紙名稱

LOCATIONS OF PROPOSED NOISE MITIGATION MEASURES (NEW CLEAR WATER BAY ROAD)

SHEET NUMBER
圖紙編號
60328348/EIA_RIW/FIGURE 3.5

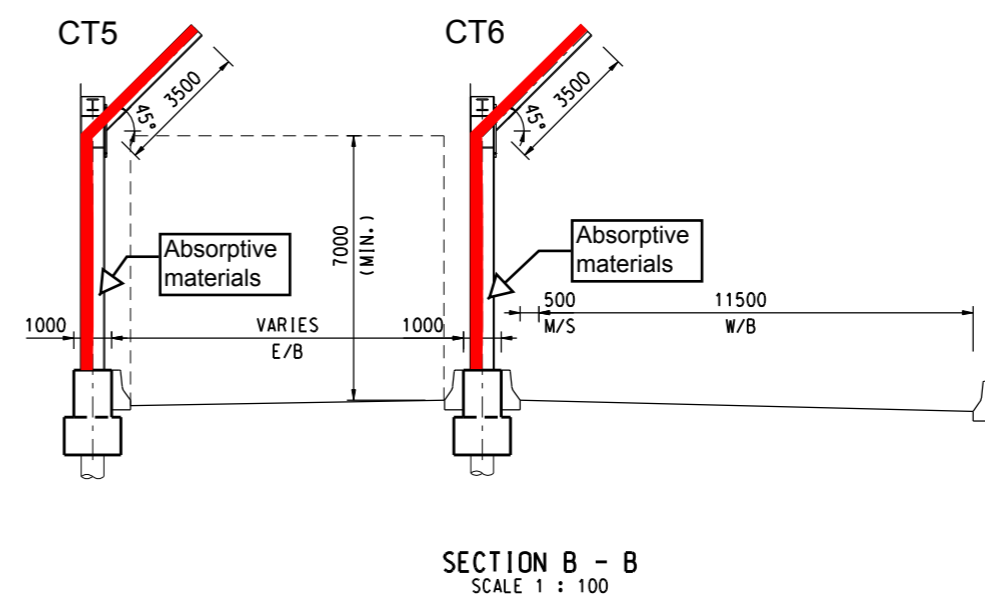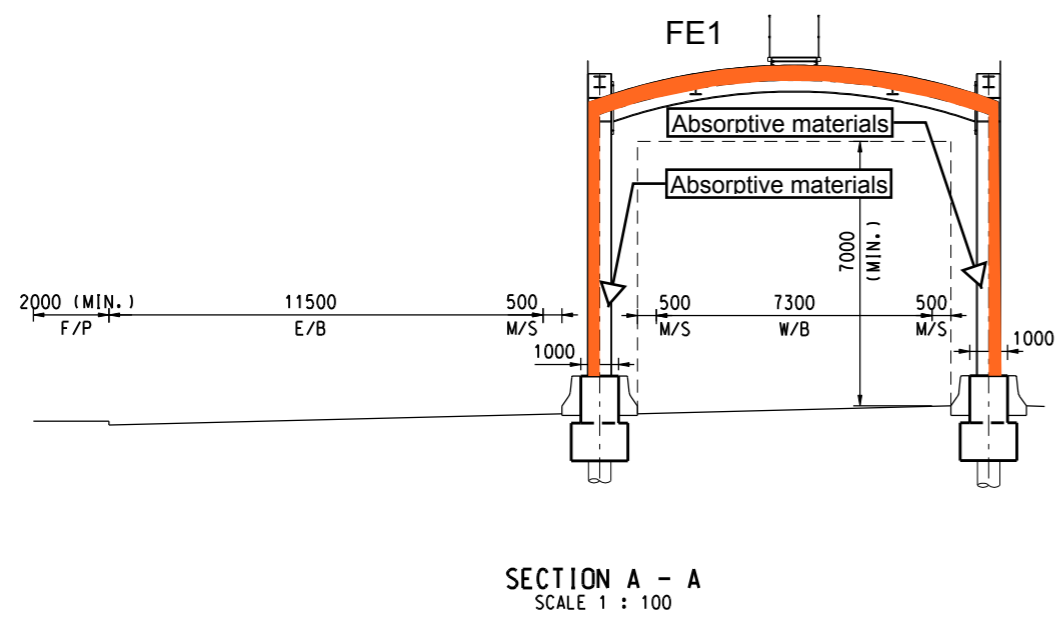

Note: The absorptive materials labels are for indicative purpose. Exact extent of the absorptive materials to be applied on the panel of the noise barriers or semi-enclosure are subject to be further designed.

Pld File by: wingin
PATH: P:\PROJECTS\60328348\Drawing\REPORT\EIA_RIW\EIA_RIW_802.dgn
2015/10/22

This drawing has been prepared for the use of AECOM's client. It may not be used, modified, reproduced or relied upon by third parties, except as agreed by AECOM or as required by law. AECOM accepts no responsibility, and denies any liability whatsoever, to any party, for loss or damage of any kind, arising from the use of this drawing without AECOM's express written consent. Do not scale this document. All measurements must be obtained from the stated dimensions.