


ISO A1 594mm x 841mm
 Approved:
 Checked:
 Designer:
 Project Management Initials:
 Pld File by: XIAOCH2 2015/11/19
 PATH: P:\PROJECTS\60328348\Drawing\REPORT\VISUAL\VISUAL_703.dgn

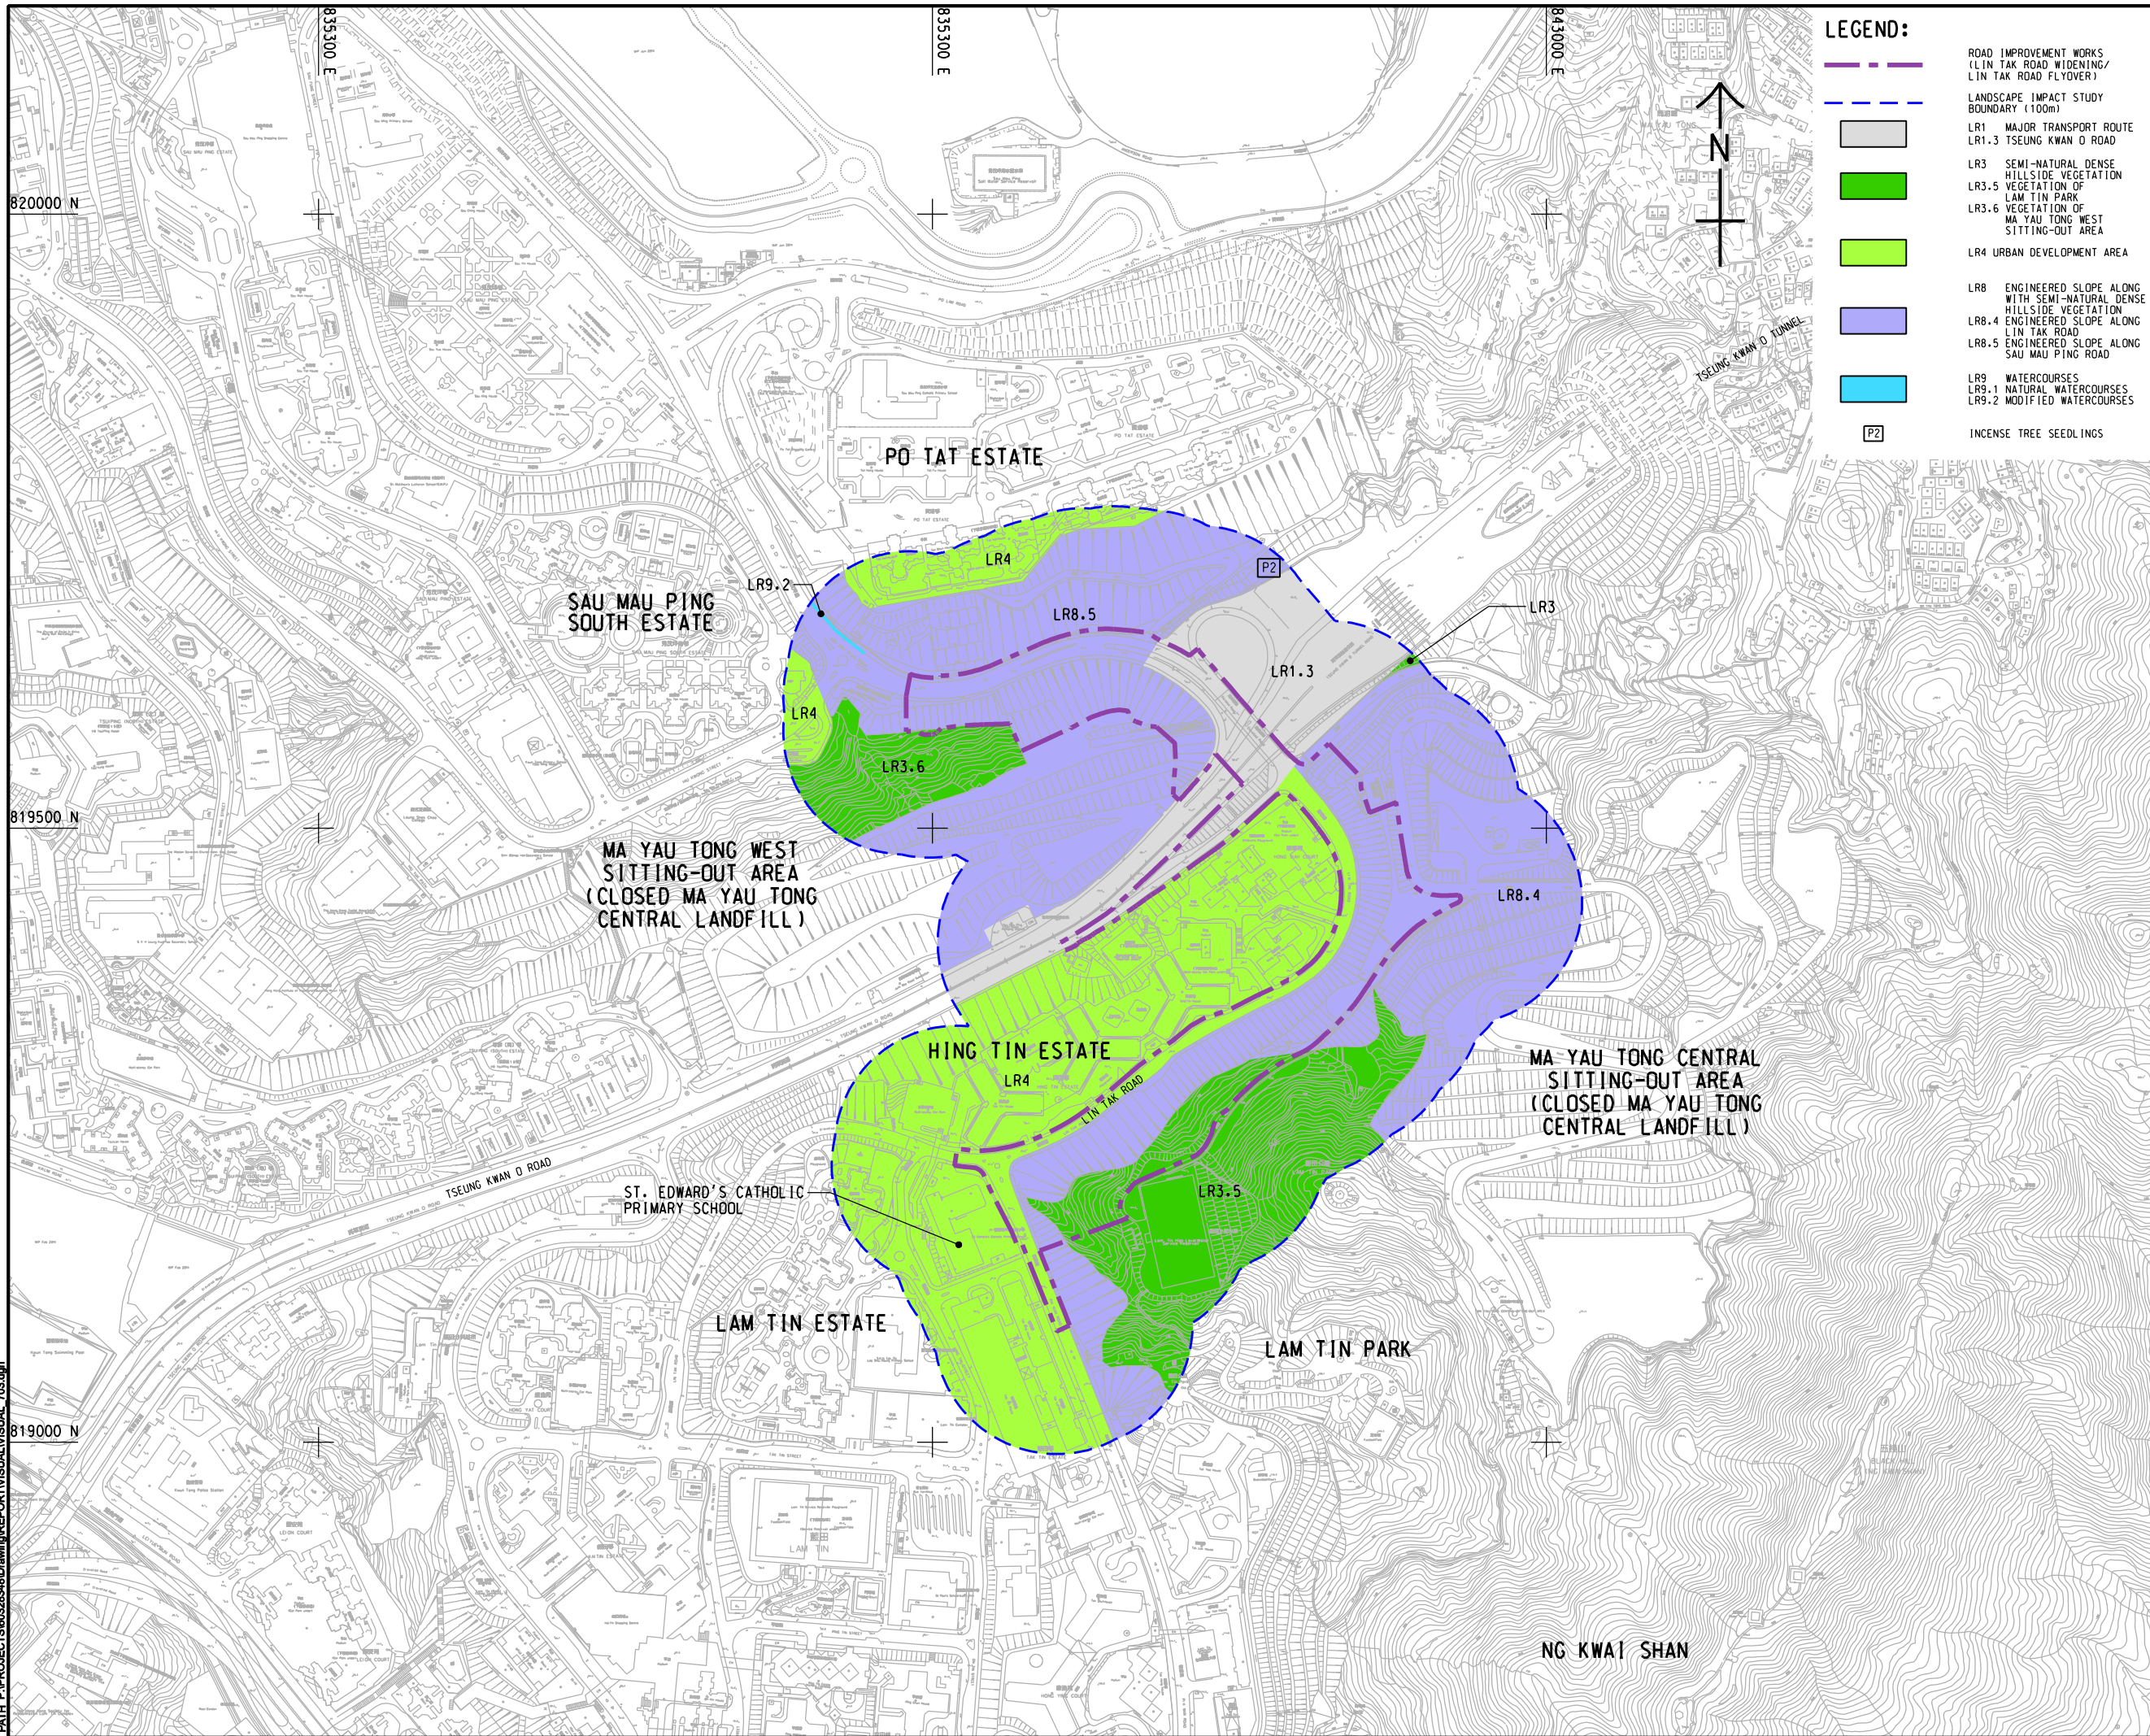

LEGEND:

- ROAD IMPROVEMENT WORKS (LIN TAK ROAD WIDENING/ LIN TAK ROAD FLYOVER)
- LANDSCAPE IMPACT STUDY BOUNDARY (100m)
- LR1 MAJOR TRANSPORT ROUTE
- LR1.3 TSEUNG KWAN O ROAD
- LR3 SEMI-NATURAL DENSE HILLSIDE VEGETATION
- LR3.5 VEGETATION OF LAM TIN PARK
- LR3.6 VEGETATION OF MA YAU TONG WEST SITTING-OUT AREA
- LR4 URBAN DEVELOPMENT AREA
- LR8 ENGINEERED SLOPE ALONG WITH SEMI-NATURAL DENSE HILLSIDE VEGETATION
- LR8.4 ENGINEERED SLOPE ALONG LIN TAK ROAD
- LR8.5 ENGINEERED SLOPE ALONG SAU MAU PING ROAD
- LR9 WATERCOURSES
- LR9.1 NATURAL WATERCOURSES
- LR9.2 MODIFIED WATERCOURSES
- P2 INCENSE TREE SEEDLINGS

AECOM

PROJECT
 項目
DEVELOPMENT OF ANDERSON ROAD QUARRY SITE - INVESTIGATION, DESIGN AND CONSTRUCTION

CLIENT
 業主
CEDD 土木工程拓展署
 Civil Engineering and Development Department

CONSULTANT
 顧問公司
AECOM Asia Company Ltd.
 www.aecom.com

SUB-CONSULTANTS
 分判工程師/顧問公司

ISSUE/REVISION
 修訂


IR/ 修訂	DATE 日期	DESCRIPTION 內容摘要	CHK. 校核

STATUS
 階段

SCALE
 比例
 A1 1:2500

DIMENSION UNIT
 尺寸單位
 METRES

KEY PLAN A1 1:10000
 索引圖

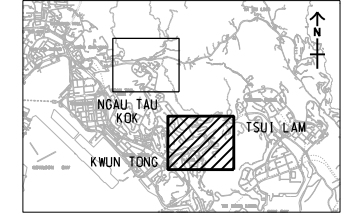

PROJECT NO.
 項目編號
 60328348

CONTRACT NO.
 合約編號
 CE 10/2014 (CE)

SHEET TITLE
 圖紙名稱
LANDSCAPE RESOURCES PLAN

SHEET NUMBER
 圖紙編號
 SHEET 2 OF 2

60328348/VISUAL/FIGURE 8.2

This drawing has been prepared for the use of AECOM's client. It may not be used, modified, reproduced or relied upon by third parties, except as agreed by AECOM or as required by law. AECOM accepts no responsibility, and denies any liability whatsoever, to any party that uses or relies on this drawing without AECOM's express written consent. All measurements must be obtained from the stated dimensions.