


ISO A1 594mm x 841mm
 Approved:
 Checked:
 Designer:
 Project Management Initials:
 Pld File by: XIAOCH2 2015/11/19
 PATH: P:\PROJECTS\60328348\Drawing\REPORT\VISUAL\VISUAL_722.dgn

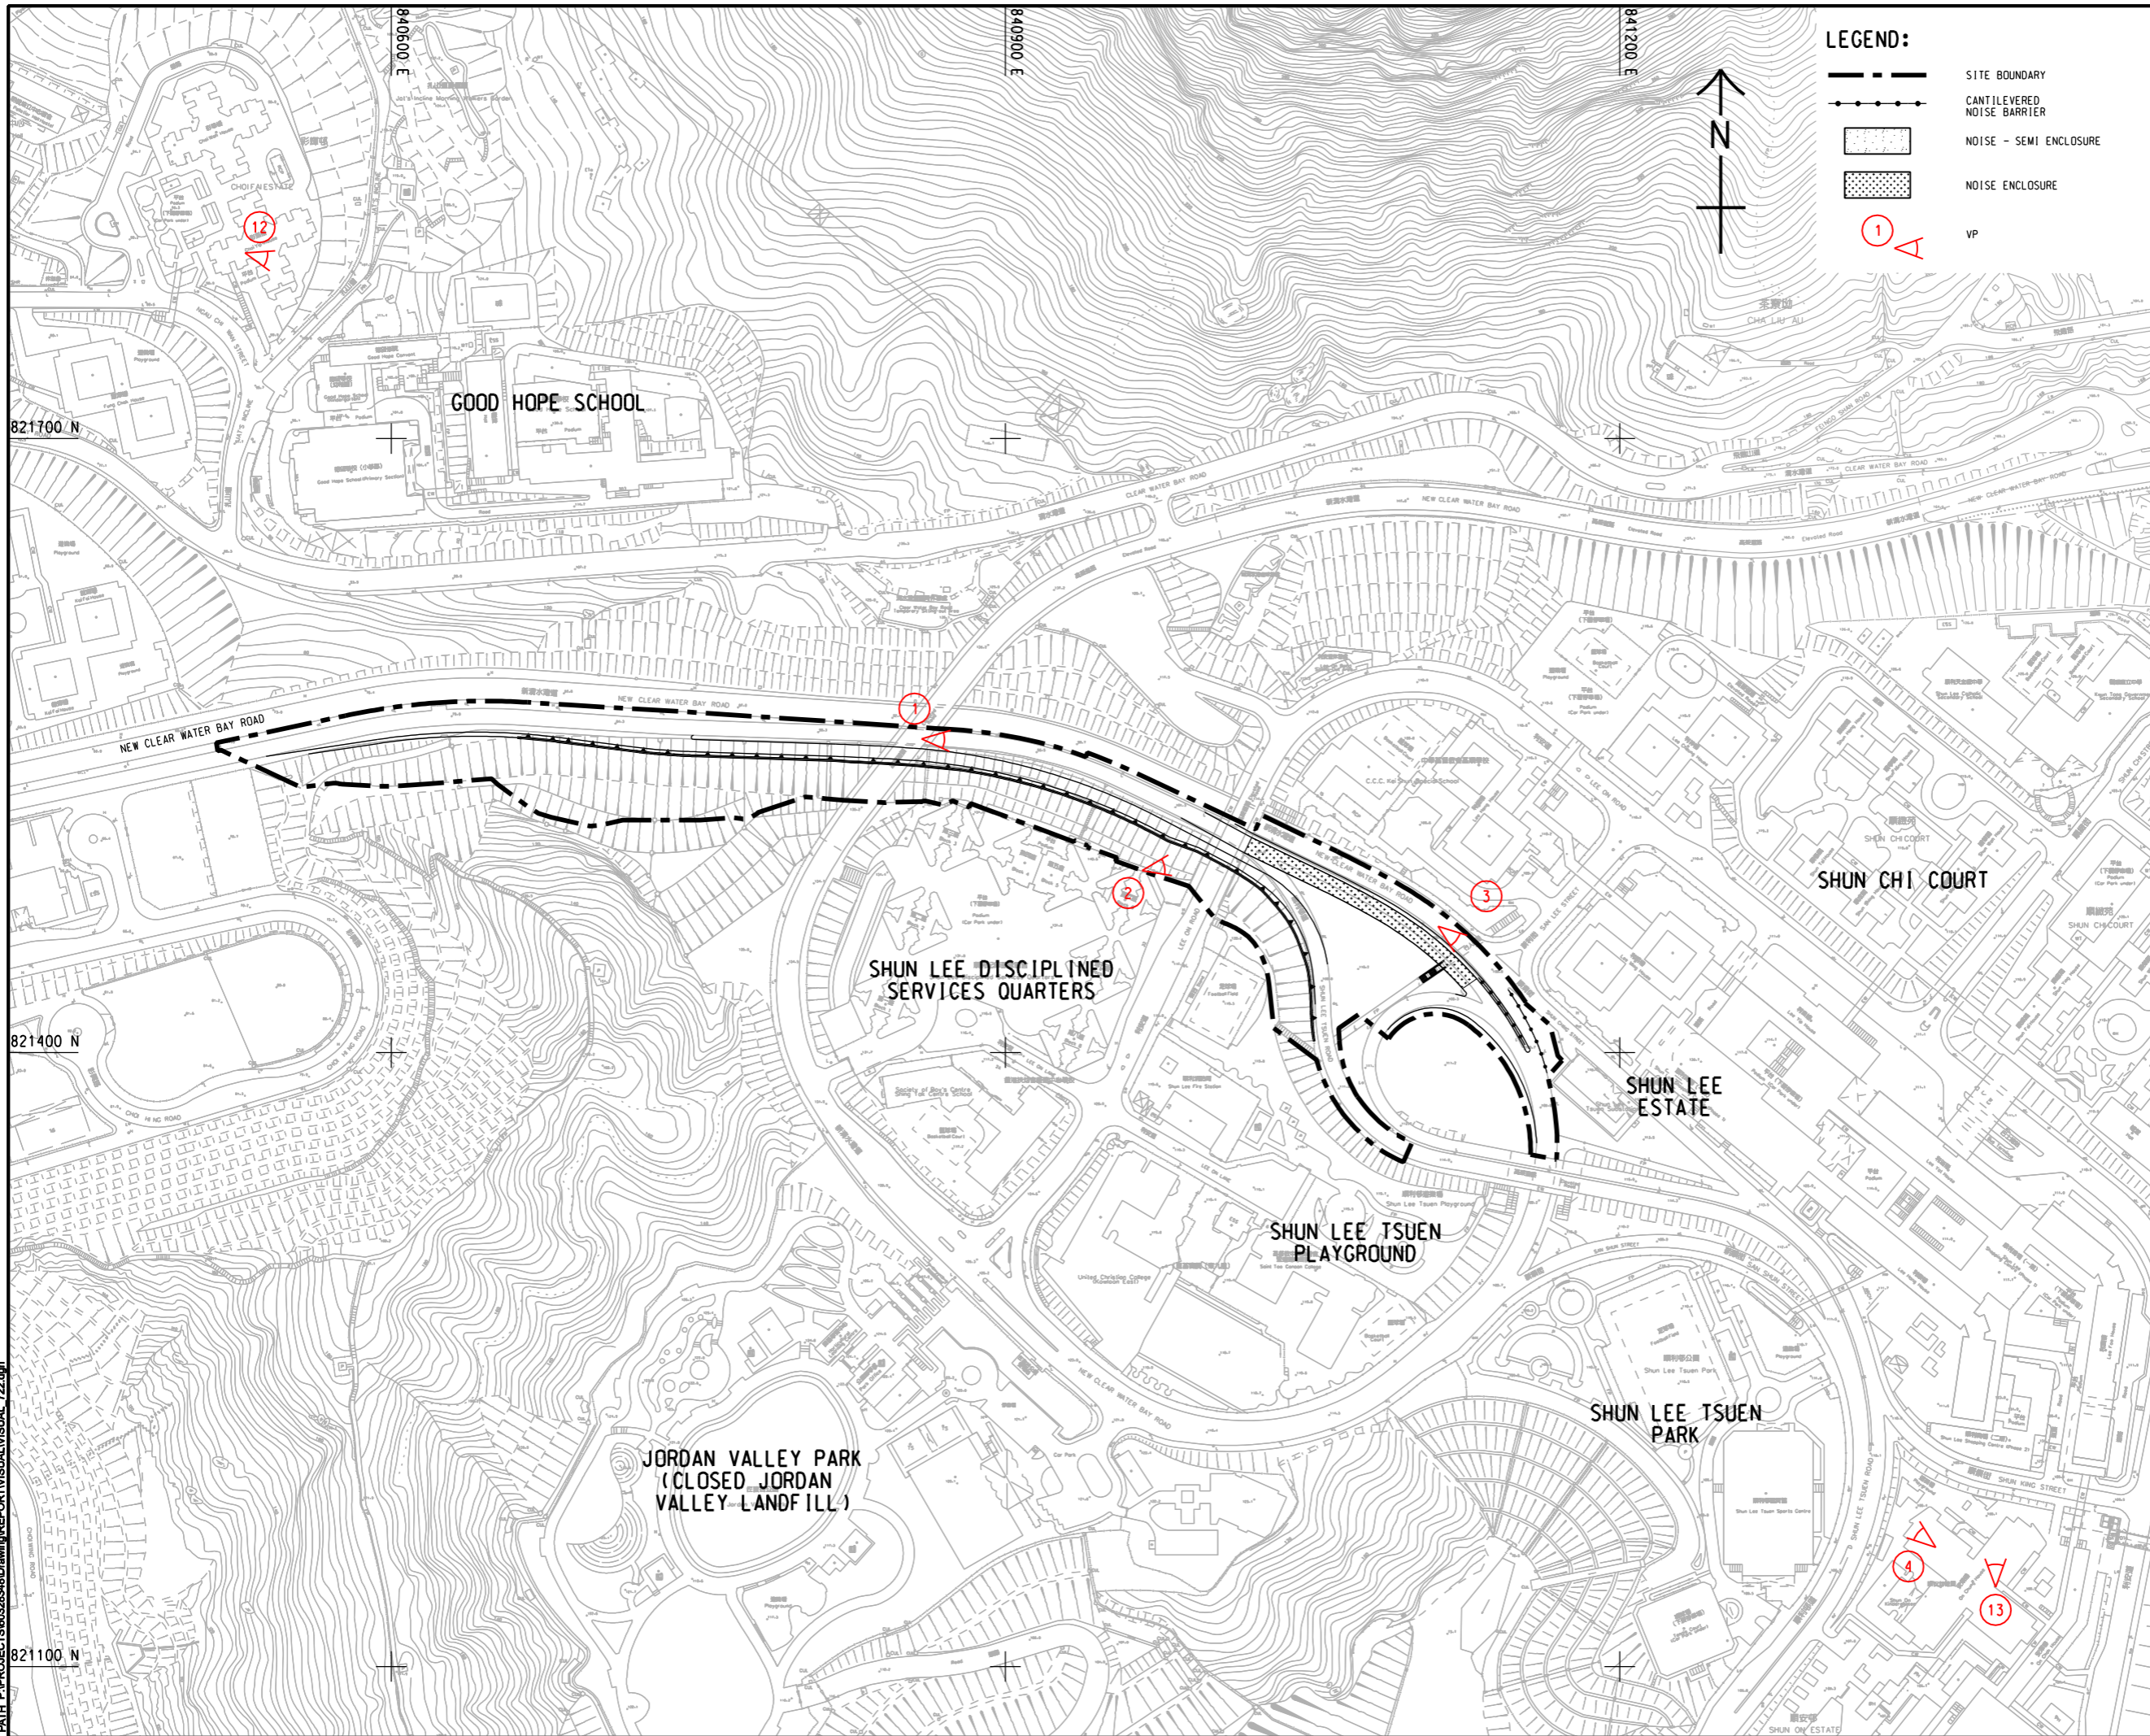

AECOM

PROJECT
 項目
DEVELOPMENT OF ANDERSON ROAD QUARRY SITE - INVESTIGATION, DESIGN AND CONSTRUCTION

CLIENT
 業主
CEDD 土木工程拓展署
 Civil Engineering and Development Department

CONSULTANT
 顧問公司
AECOM Asia Company Ltd.
 www.aecom.com

SUB-CONSULTANTS
 分門工程顧問公司

ISSUE/REVISION
 訂正


NO.	DATE	DESCRIPTION	CHK.

STATUS
 圖況

SCALE
 比例
 A1 1: 1500

DIMENSION UNIT
 尺寸單位
 METRES

KEY PLAN A1 1: 80000

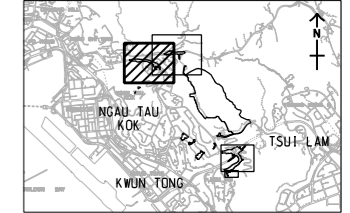

PROJECT NO.
 項目編號
 60328348

CONTRACT NO.
 合約編號
 CE 10/2014 (CE)

SHEET TITLE
 圖名
VSR LOCATION PLAN

SHEET NUMBER
 圖號
 60328348/VISUAL/FIGURE 10.11

SHEET 1 OF 3

This drawing has been prepared for the use of AECOM's client. It may not be used, modified, reproduced or relied upon by third parties, except as agreed by AECOM or as required by law. AECOM accepts no responsibility, and denies any liability whatsoever, to any party, for loss or damage of any kind, arising from the use of this drawing without AECOM's express written consent. Do not scale this document. All measurements must be obtained from the stated dimensions.