


ISO A1 594mm x 841mm
 Approved:
 Checked:
 Designer:
 Project Management Initials:
 Pld File by: XIAOCH2 2015/11/19
 PATH: P:\PROJECTS\60328348\Drawing\REPORT\VISUAL\VISUAL_721.dgn

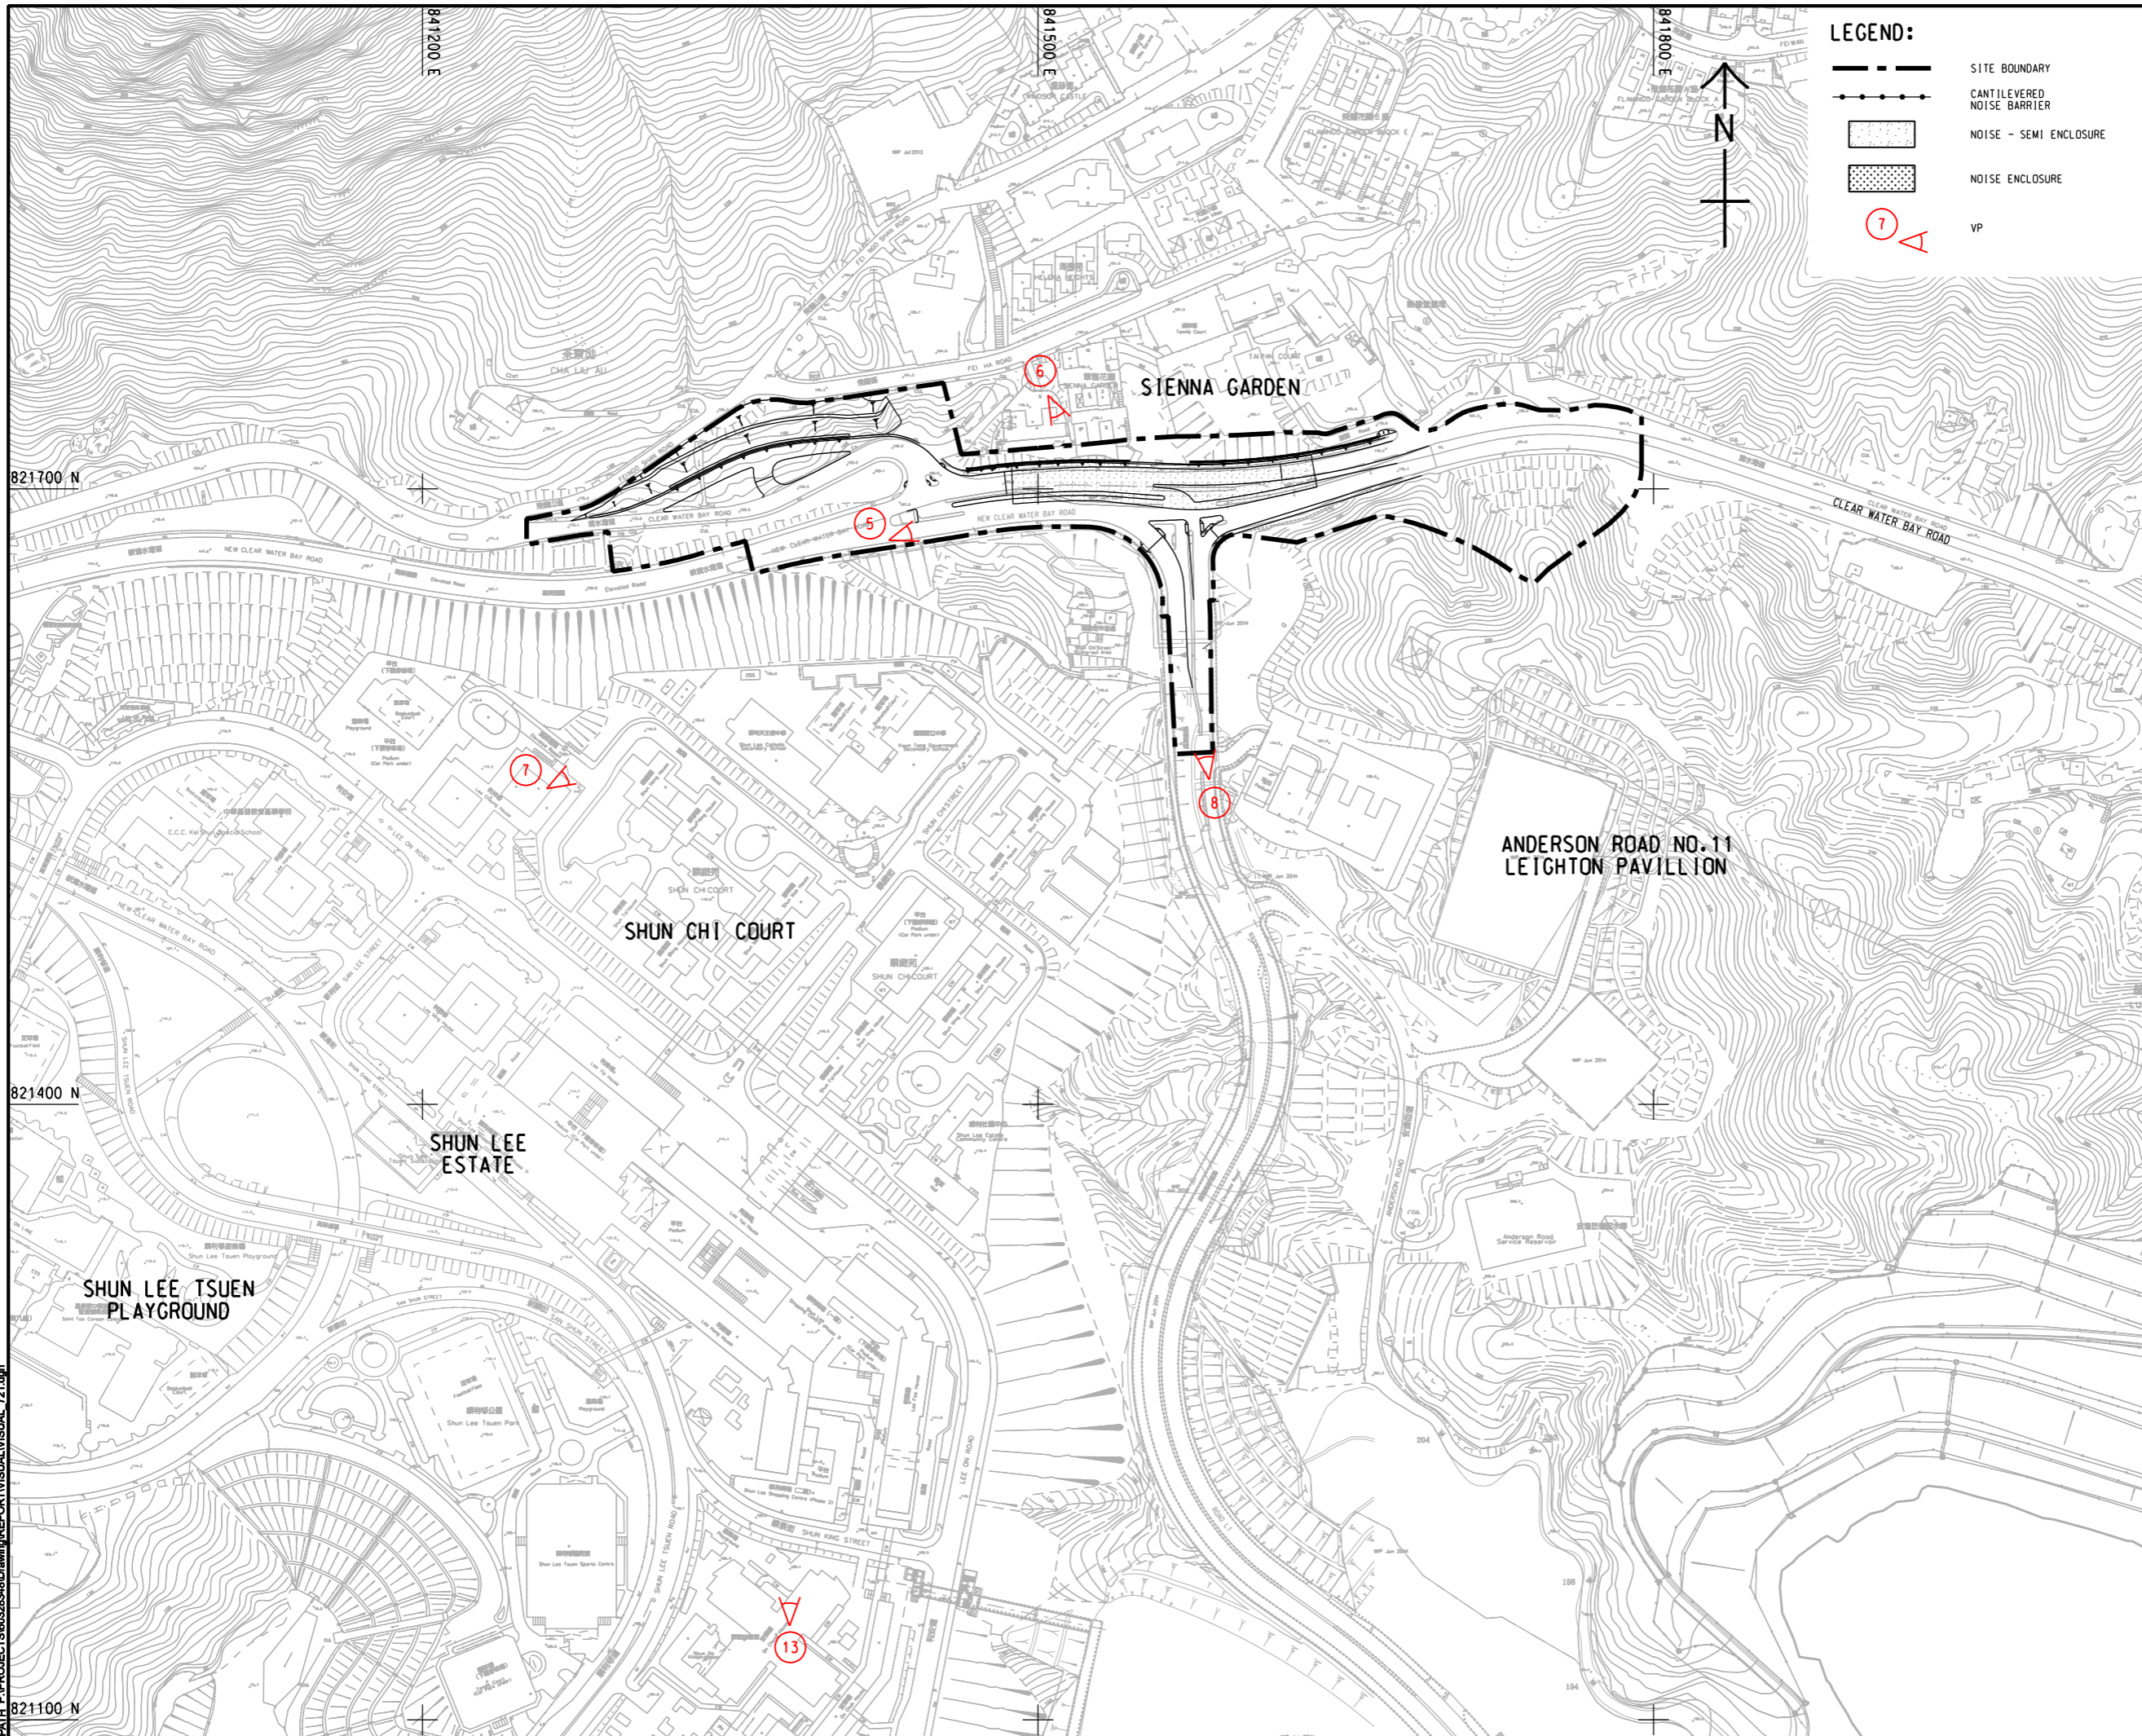

LEGEND:

- SITE BOUNDARY
- CANTILEVERED NOISE BARRIER
- NOISE - SEMI ENCLOSURE
- NOISE ENCLOSURE
- VP



AECOM

PROJECT
 DEVELOPMENT OF ANDERSON ROAD QUARRY SITE - INVESTIGATION, DESIGN AND CONSTRUCTION

CLIENT
 土木工程拓展署
 CEDD Civil Engineering and Development Department

CONSULTANT
 AECOM Asia Company Ltd.
 www.aecom.com

SUB-CONSULTANTS
 分判工程顧問公司

ISSUE/REVISION


NO.	DATE	DESCRIPTION	CHK.

STATUS
 核准

SCALE
 A1 1: 1500

DIMENSION UNIT
 METRES

KEY PLAN A1 1: 80000

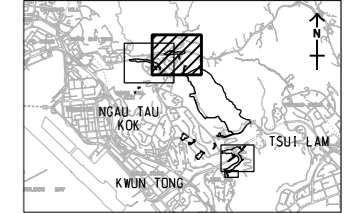

PROJECT NO.
 60328348

CONTRACT NO.
 CE 10/2014 (CE)

SHEET TITLE
 VSR LOCATION PLAN

SHEET NUMBER
 60328348/VISUAL/FIGURE 10.12

SHEET 2 OF 3

This drawing has been prepared for the use of AECOM's client. It may not be used, modified, reproduced or relied upon by third parties, except as approved by AECOM or as required by law. AECOM accepts no responsibility, and denies any liability whatsoever, for any party that uses or relies on this drawing without AECOM's express written consent. Do not scale this document. All measurements must be obtained from the stated dimensions.