


ISO A1 594mm x 841mm  
 Approved:  
 Checked:  
 Designer:  
 Project Management Initials:  
 Pld File by: XIAOCH2 2016/10/18  
 PATH: P:\Projects\60328348\DRAWING\REPORT\VISUAL\VISUAL\_703.dgn

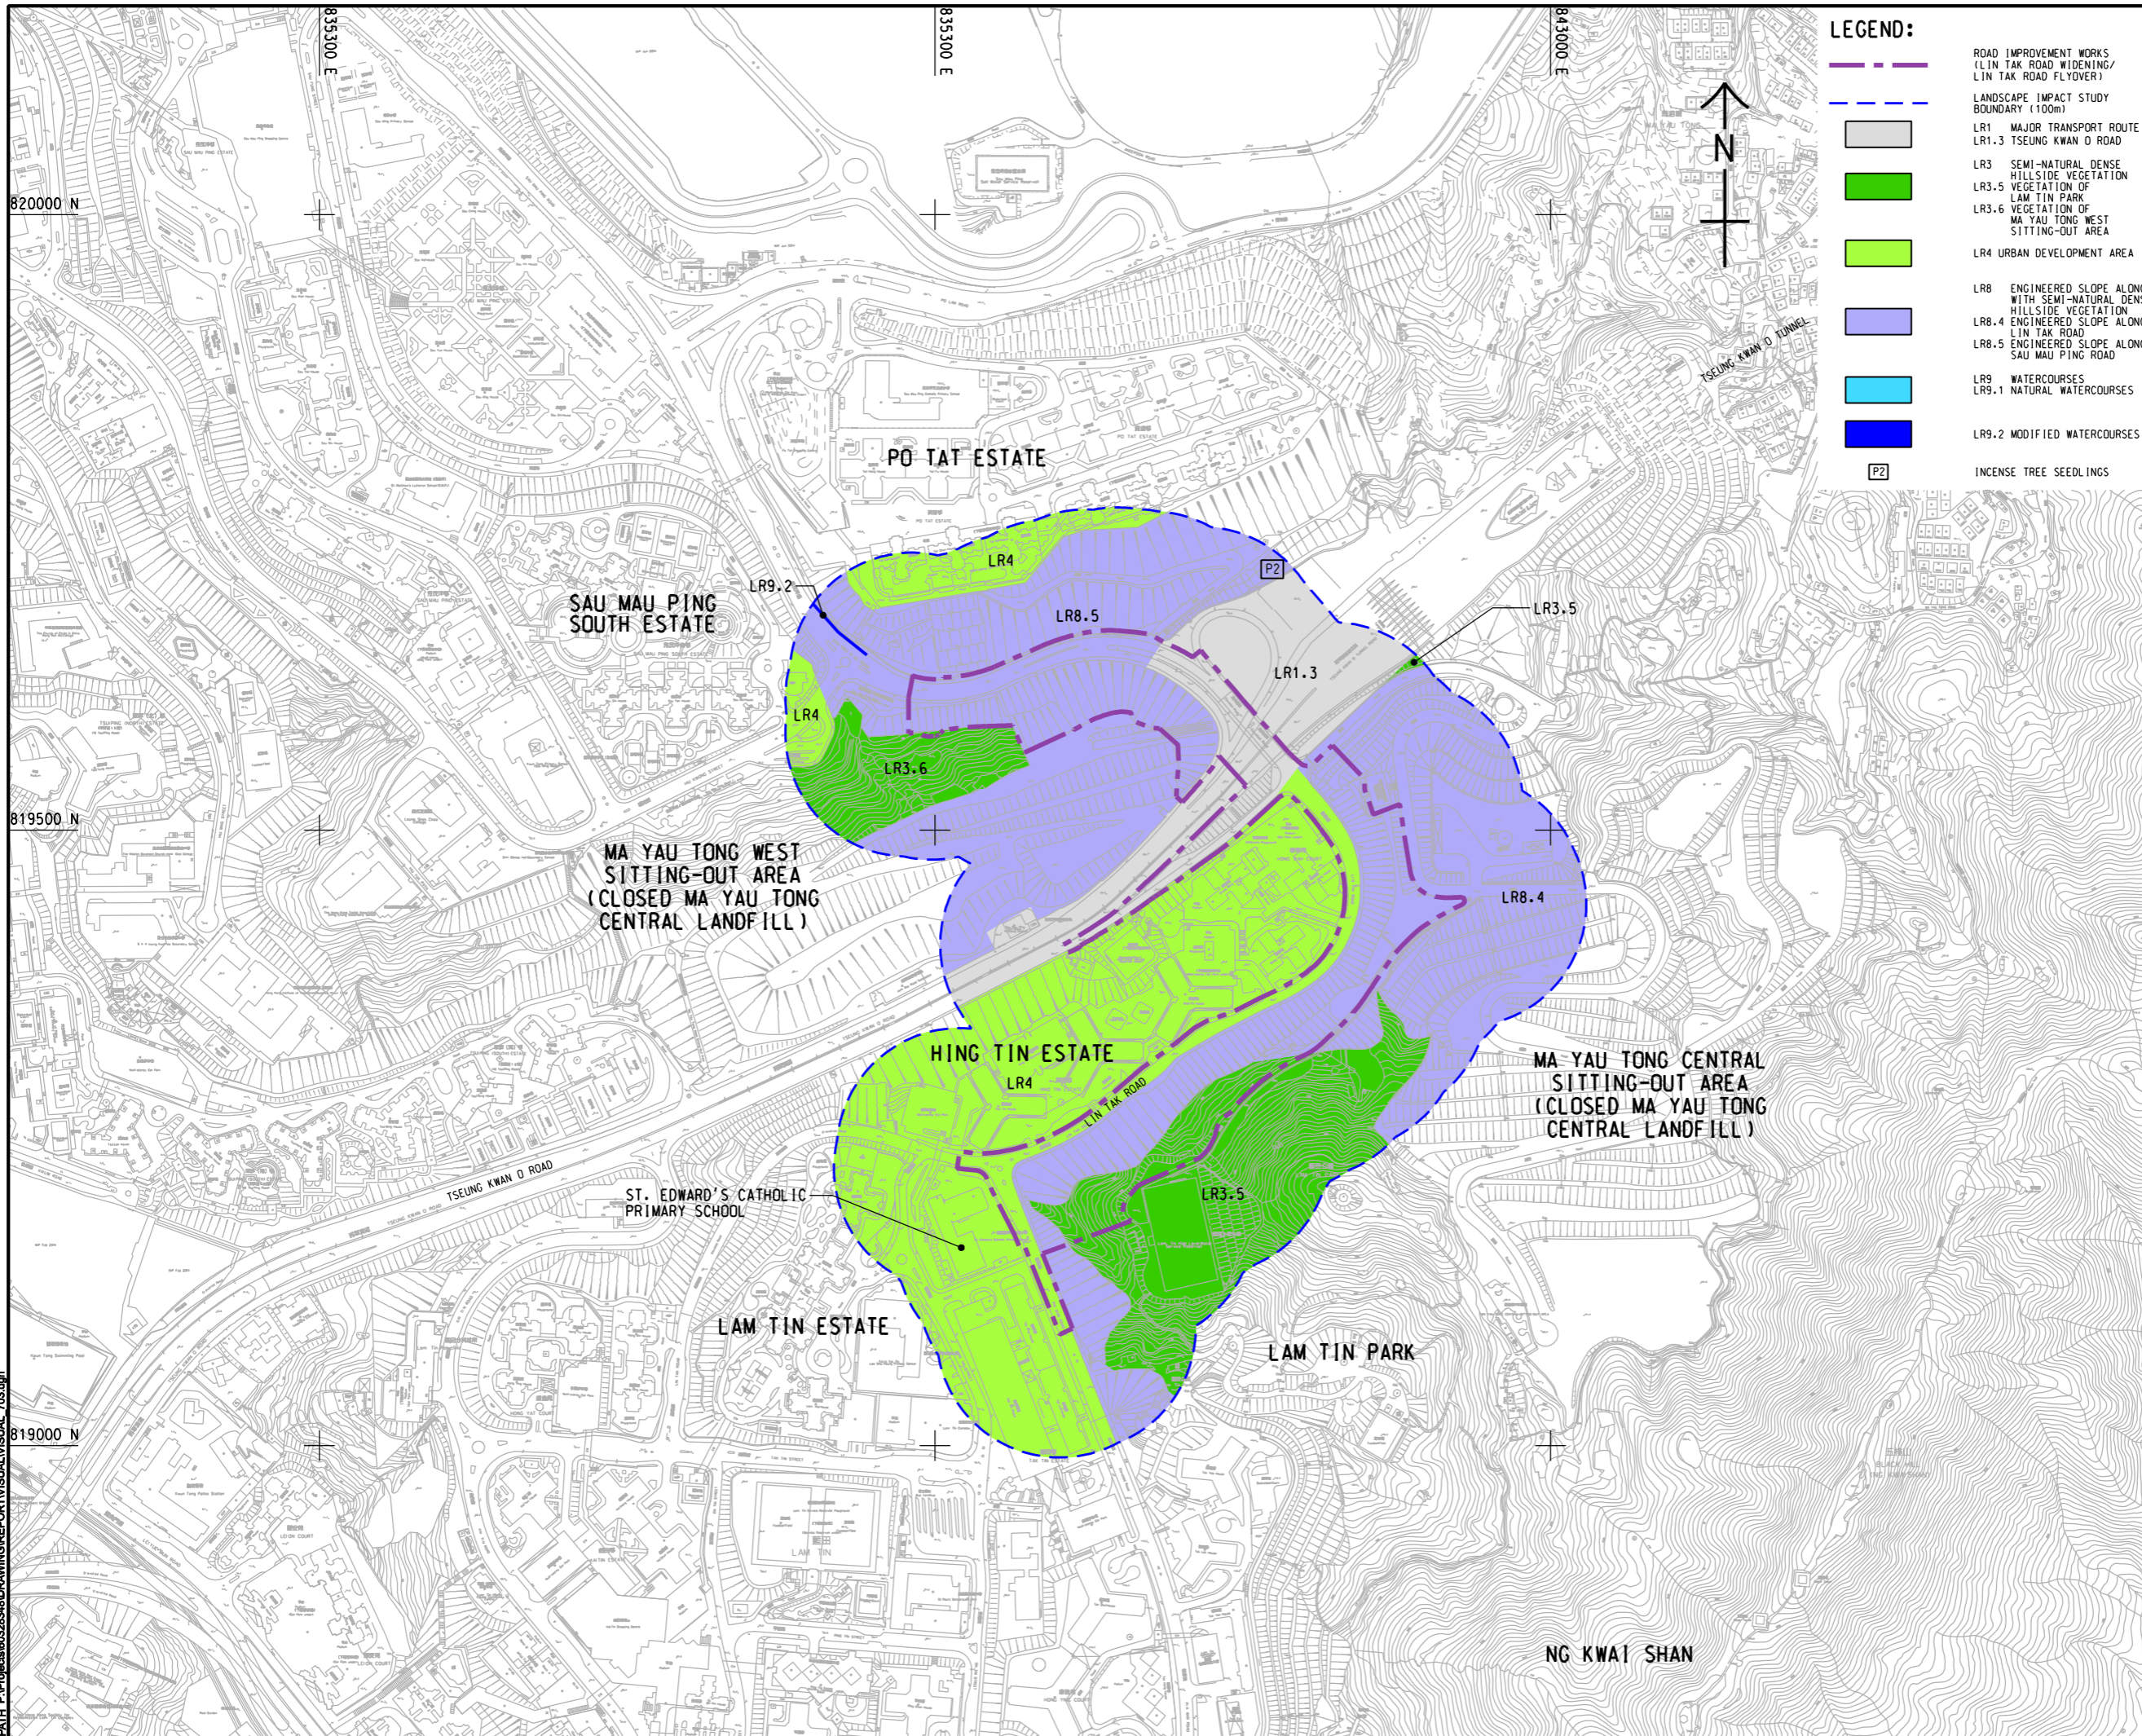

- LEGEND:**
- ROAD IMPROVEMENT WORKS (LIN TAK ROAD WIDENING/ LIN TAK ROAD FLYOVER)
  - LANDSCAPE IMPACT STUDY BOUNDARY (100m)
  - LR1 MAJOR TRANSPORT ROUTE
  - LR1.3 TSEUNG KWAN O ROAD
  - LR3 SEMI-NATURAL DENSE HILLSIDE VEGETATION
  - LR3.5 VEGETATION OF LAM TIN PARK
  - LR3.6 VEGETATION OF MA YAU TONG WEST SITTING-OUT AREA
  - LR4 URBAN DEVELOPMENT AREA
  - LR8 ENGINEERED SLOPE ALONG WITH SEMI-NATURAL DENSE HILLSIDE VEGETATION
  - LR8.4 ENGINEERED SLOPE ALONG LIN TAK ROAD
  - LR8.5 ENGINEERED SLOPE ALONG SAU MAU PING ROAD
  - LR9 WATERCOURSES
  - LR9.1 NATURAL WATERCOURSES
  - LR9.2 MODIFIED WATERCOURSES
  - INCENSE TREE SEEDLINGS

**AECOM**

**PROJECT**  
 項目  
**DEVELOPMENT OF ANDERSON ROAD QUARRY SITE - INVESTIGATION, DESIGN AND CONSTRUCTION**

**CLIENT**  
 業主  
 土木工程拓展署  
 Civil Engineering and Development Department

**CONSULTANT**  
 顧問公司  
 AECOM Asia Company Ltd.  
 www.aecom.com

**SUB-CONSULTANTS**  
 分判工程師/顧問公司

**ISSUE/REVISION**  
 修訂


| IR/ 修訂 | DATE 日期 | DESCRIPTION 內容摘要 | CHK. 校核 |
|--------|---------|------------------|---------|
|        |         |                  |         |
|        |         |                  |         |
|        |         |                  |         |
|        |         |                  |         |

**STATUS**  
 階段

**SCALE**  
 比例  
 A1 1:2500

**DIMENSION UNIT**  
 尺寸單位  
 METRES

**KEY PLAN** A1 1:10000  
 索引圖

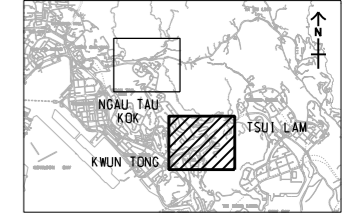

**PROJECT NO.**  
 項目編號  
 60328348

**CONTRACT NO.**  
 合約編號  
 CE 10/2014 (CE)

**SHEET TITLE**  
 圖紙名稱  
 LANDSCAPE RESOURCES PLAN

**SHEET NUMBER**  
 圖紙編號  
 60328348/VISUAL/FIGURE 10.3

SHEET 2 OF 2

This drawing has been prepared for the use of AECOM's client. It may not be used, modified, reproduced or relied upon by third parties, except as agreed by AECOM in writing. AECOM accepts no responsibility, and denies any liability whatsoever, to any party that uses or relies on this drawing without AECOM's express written consent. All measurements must be obtained from the stated dimensions.