


ISO A1 594mm x 841mm  
 Approved:  
 Checked:  
 Designer:  
 Project Management Initials:  
 Pld File by: XIAOCH2 2015/11/19  
 PATH: P:\PROJECTS\60328348\DRAWING\REPORT\VISUAL\VISUAL\_730.dgn

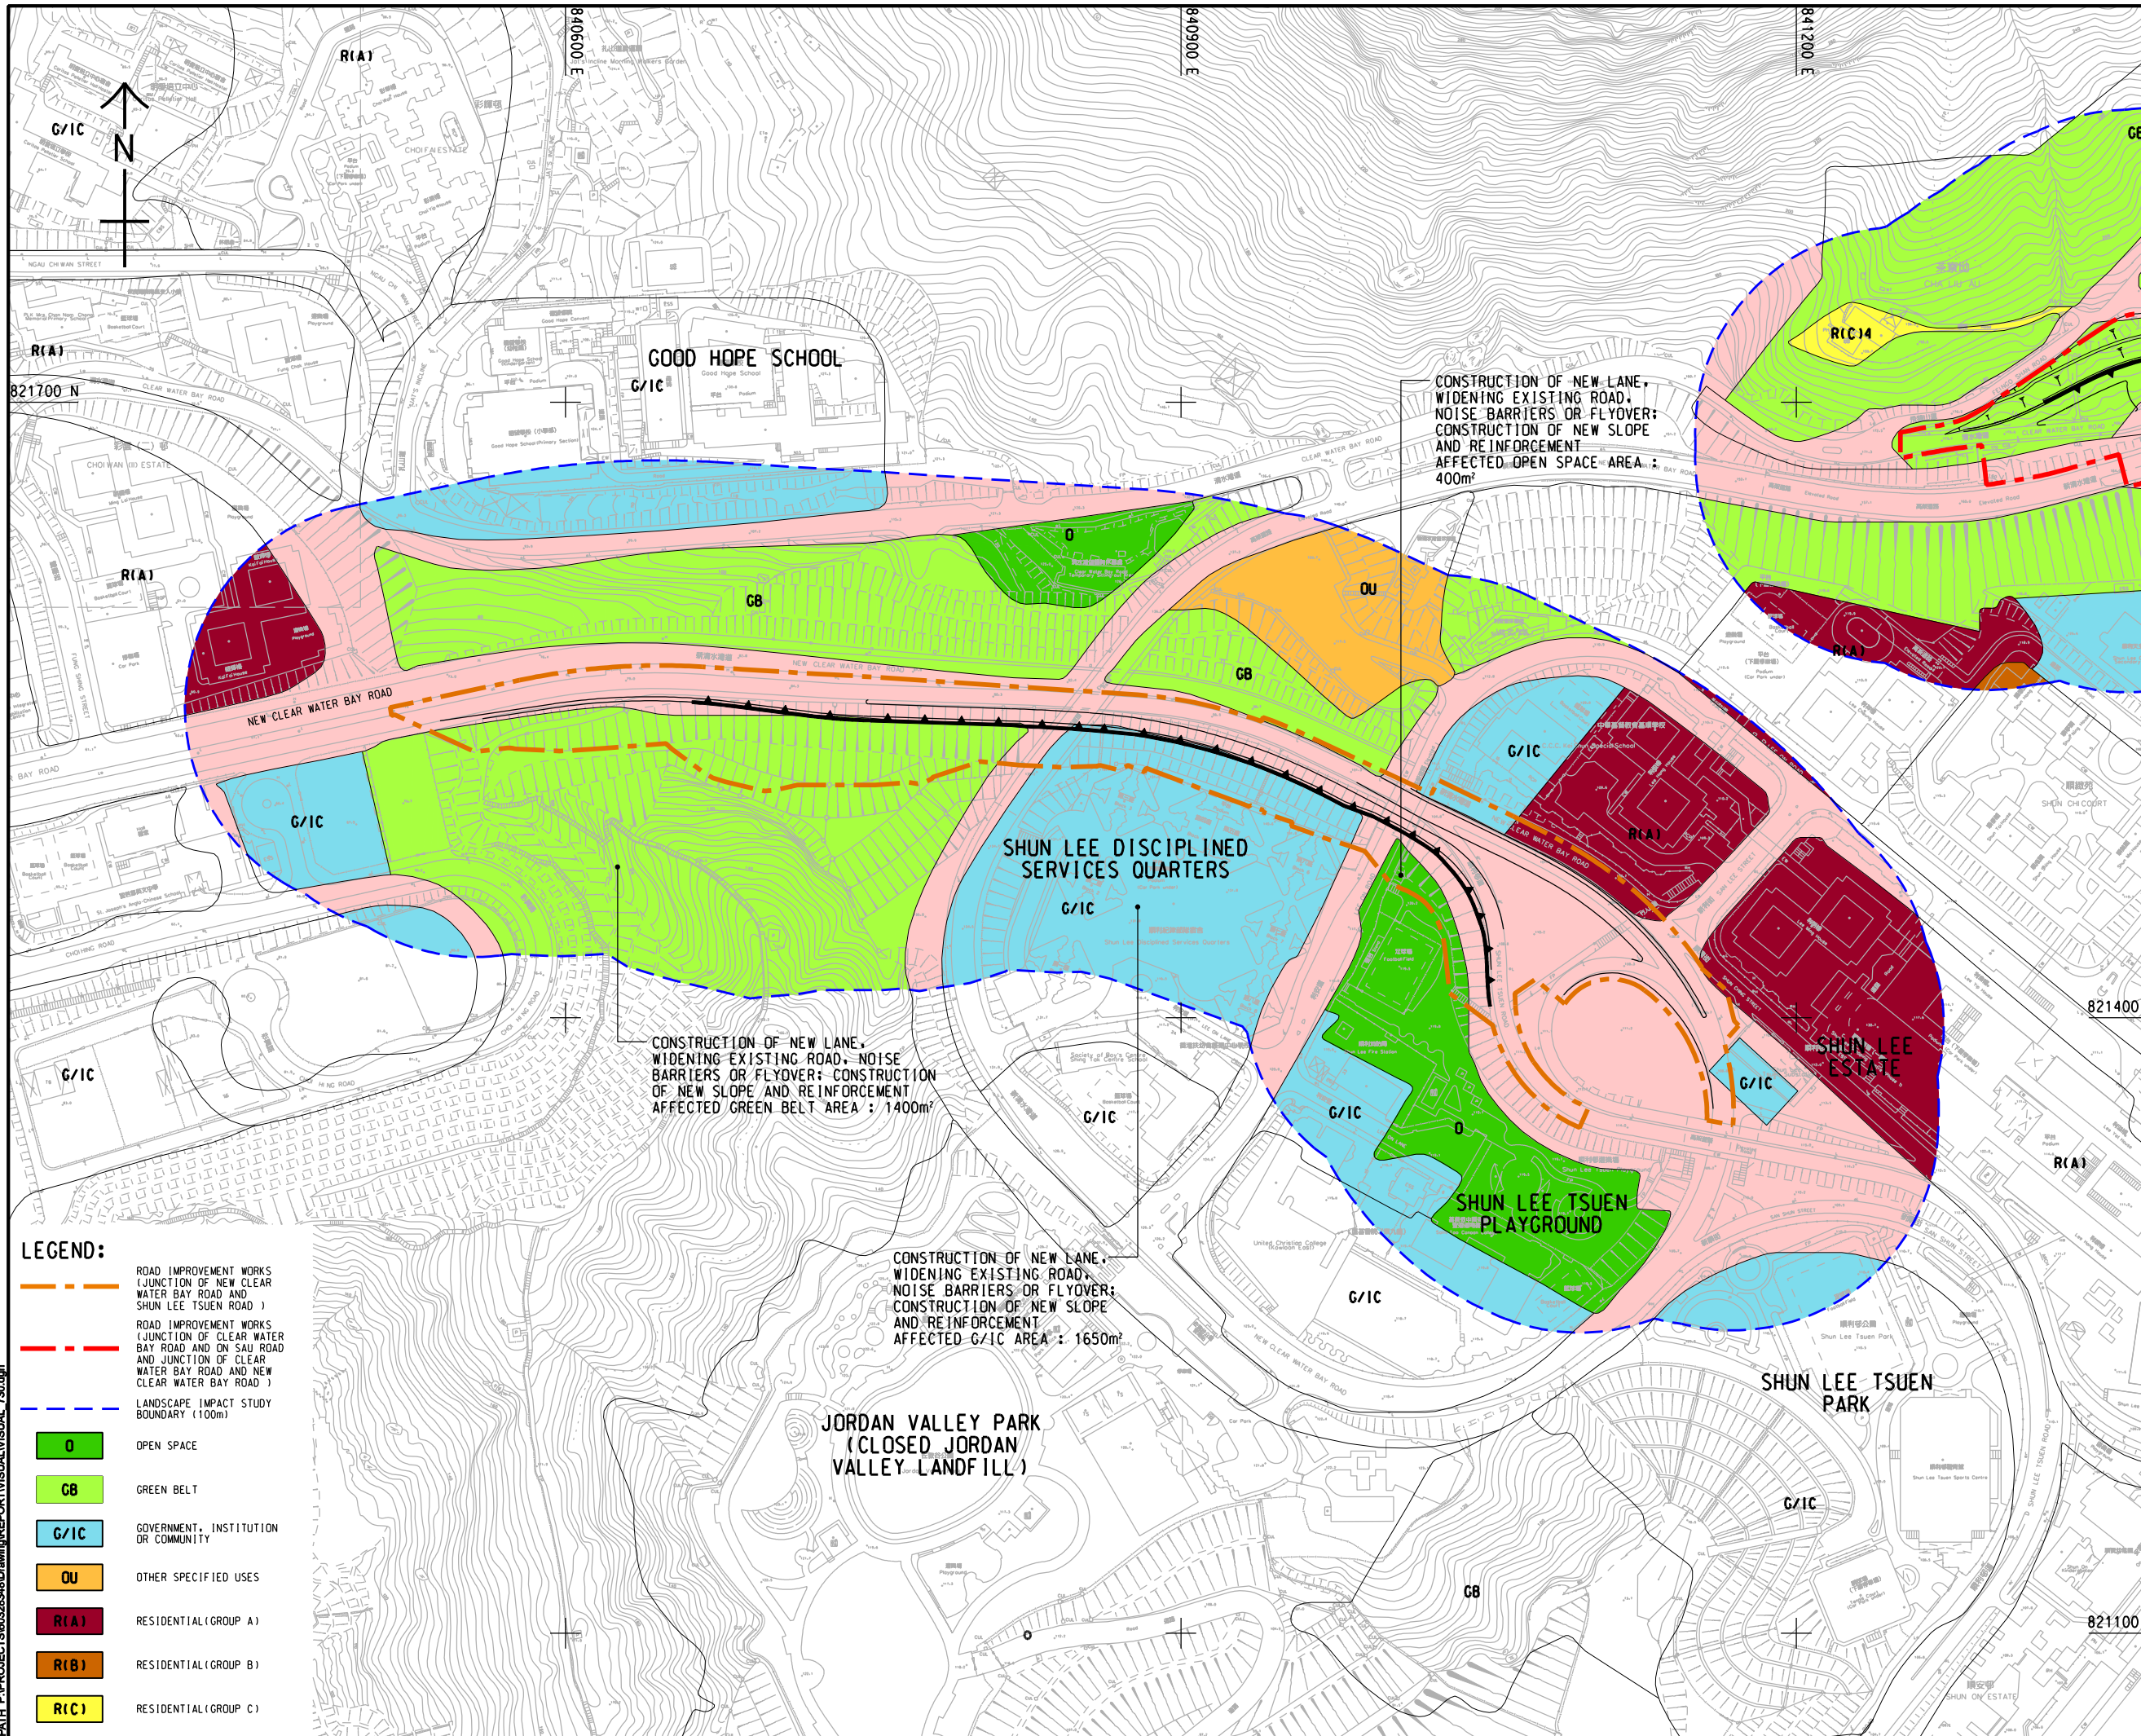

**LEGEND:**

- - - ROAD IMPROVEMENT WORKS (JUNCTION OF NEW CLEAR WATER BAY ROAD AND SHUN LEE TSUEN ROAD)
- - - ROAD IMPROVEMENT WORKS (JUNCTION OF CLEAR WATER BAY ROAD AND ON SAU ROAD AND JUNCTION OF CLEAR WATER BAY ROAD AND NEW CLEAR WATER BAY ROAD)
- - - LANDSCAPE IMPACT STUDY BOUNDARY (100m)
- O OPEN SPACE
- GB GREEN BELT
- G/IC GOVERNMENT, INSTITUTION OR COMMUNITY
- OU OTHER SPECIFIED USES
- R(A) RESIDENTIAL (GROUP A)
- R(B) RESIDENTIAL (GROUP B)
- R(C) RESIDENTIAL (GROUP C)

CONSTRUCTION OF NEW LANE, WIDENING EXISTING ROAD, NOISE BARRIERS OR FLYOVER; CONSTRUCTION OF NEW SLOPE AND REINFORCEMENT AFFECTED OPEN SPACE AREA : 400m<sup>2</sup>

CONSTRUCTION OF NEW LANE, WIDENING EXISTING ROAD, NOISE BARRIERS OR FLYOVER; CONSTRUCTION OF NEW SLOPE AND REINFORCEMENT AFFECTED GREEN BELT AREA : 1400m<sup>2</sup>

CONSTRUCTION OF NEW LANE, WIDENING EXISTING ROAD, NOISE BARRIERS OR FLYOVER; CONSTRUCTION OF NEW SLOPE AND REINFORCEMENT AFFECTED G/IC AREA : 1650m<sup>2</sup>

**AECOM**

**PROJECT**  
 DEVELOPMENT OF ANDERSON ROAD QUARRY SITE - INVESTIGATION, DESIGN AND CONSTRUCTION

**CLIENT**  
 土木工程拓展署  
 Civil Engineering and Development Department

**CONSULTANT**  
 AECOM Asia Company Ltd.  
 www.aecom.com

**SUB-CONSULTANTS**  
 分判工程顧問公司


**ISSUE/REVISION**

IR/ 號次	DATE 日期	DESCRIPTION 內容摘要	CHK. 校核

**STATUS**

**SCALE**  
 A3 1 : 3000  
**DIMENSION UNIT**  
 METRES

**KEY PLAN** A3 1 : 160000

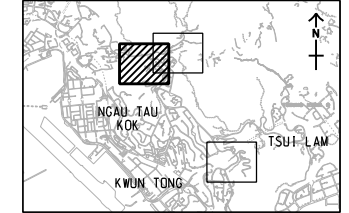

**PROJECT NO.** 60328348  
**CONTRACT NO.** CE 10/2014 (CE)

**SHEET TITLE**  
 IMPACT ON OZP

**SHEET NUMBER**  
 60328348/VISUAL/FIGURE 10.46

SHEET 1 OF 3

This drawing has been prepared for the use of AECOM's client. It may not be used, modified, reproduced or relied upon by third parties, except as approved by AECOM or as required by law. AECOM accepts no responsibility, and denies any liability whatsoever, for any party that uses or relies on this drawing without AECOM's express written consent. Do not scale this document. All measurements must be obtained from the master dimensions.