


ISO A1 594mm x 841mm
 Approved:
 Checked:
 Designer:
 Project Management Initials:
 Pdf File by: XIAOYU
 PATH: P:\PROJECTS\60328348\Drawing\REPORT\VISUAL\VISUAL_731.dgn

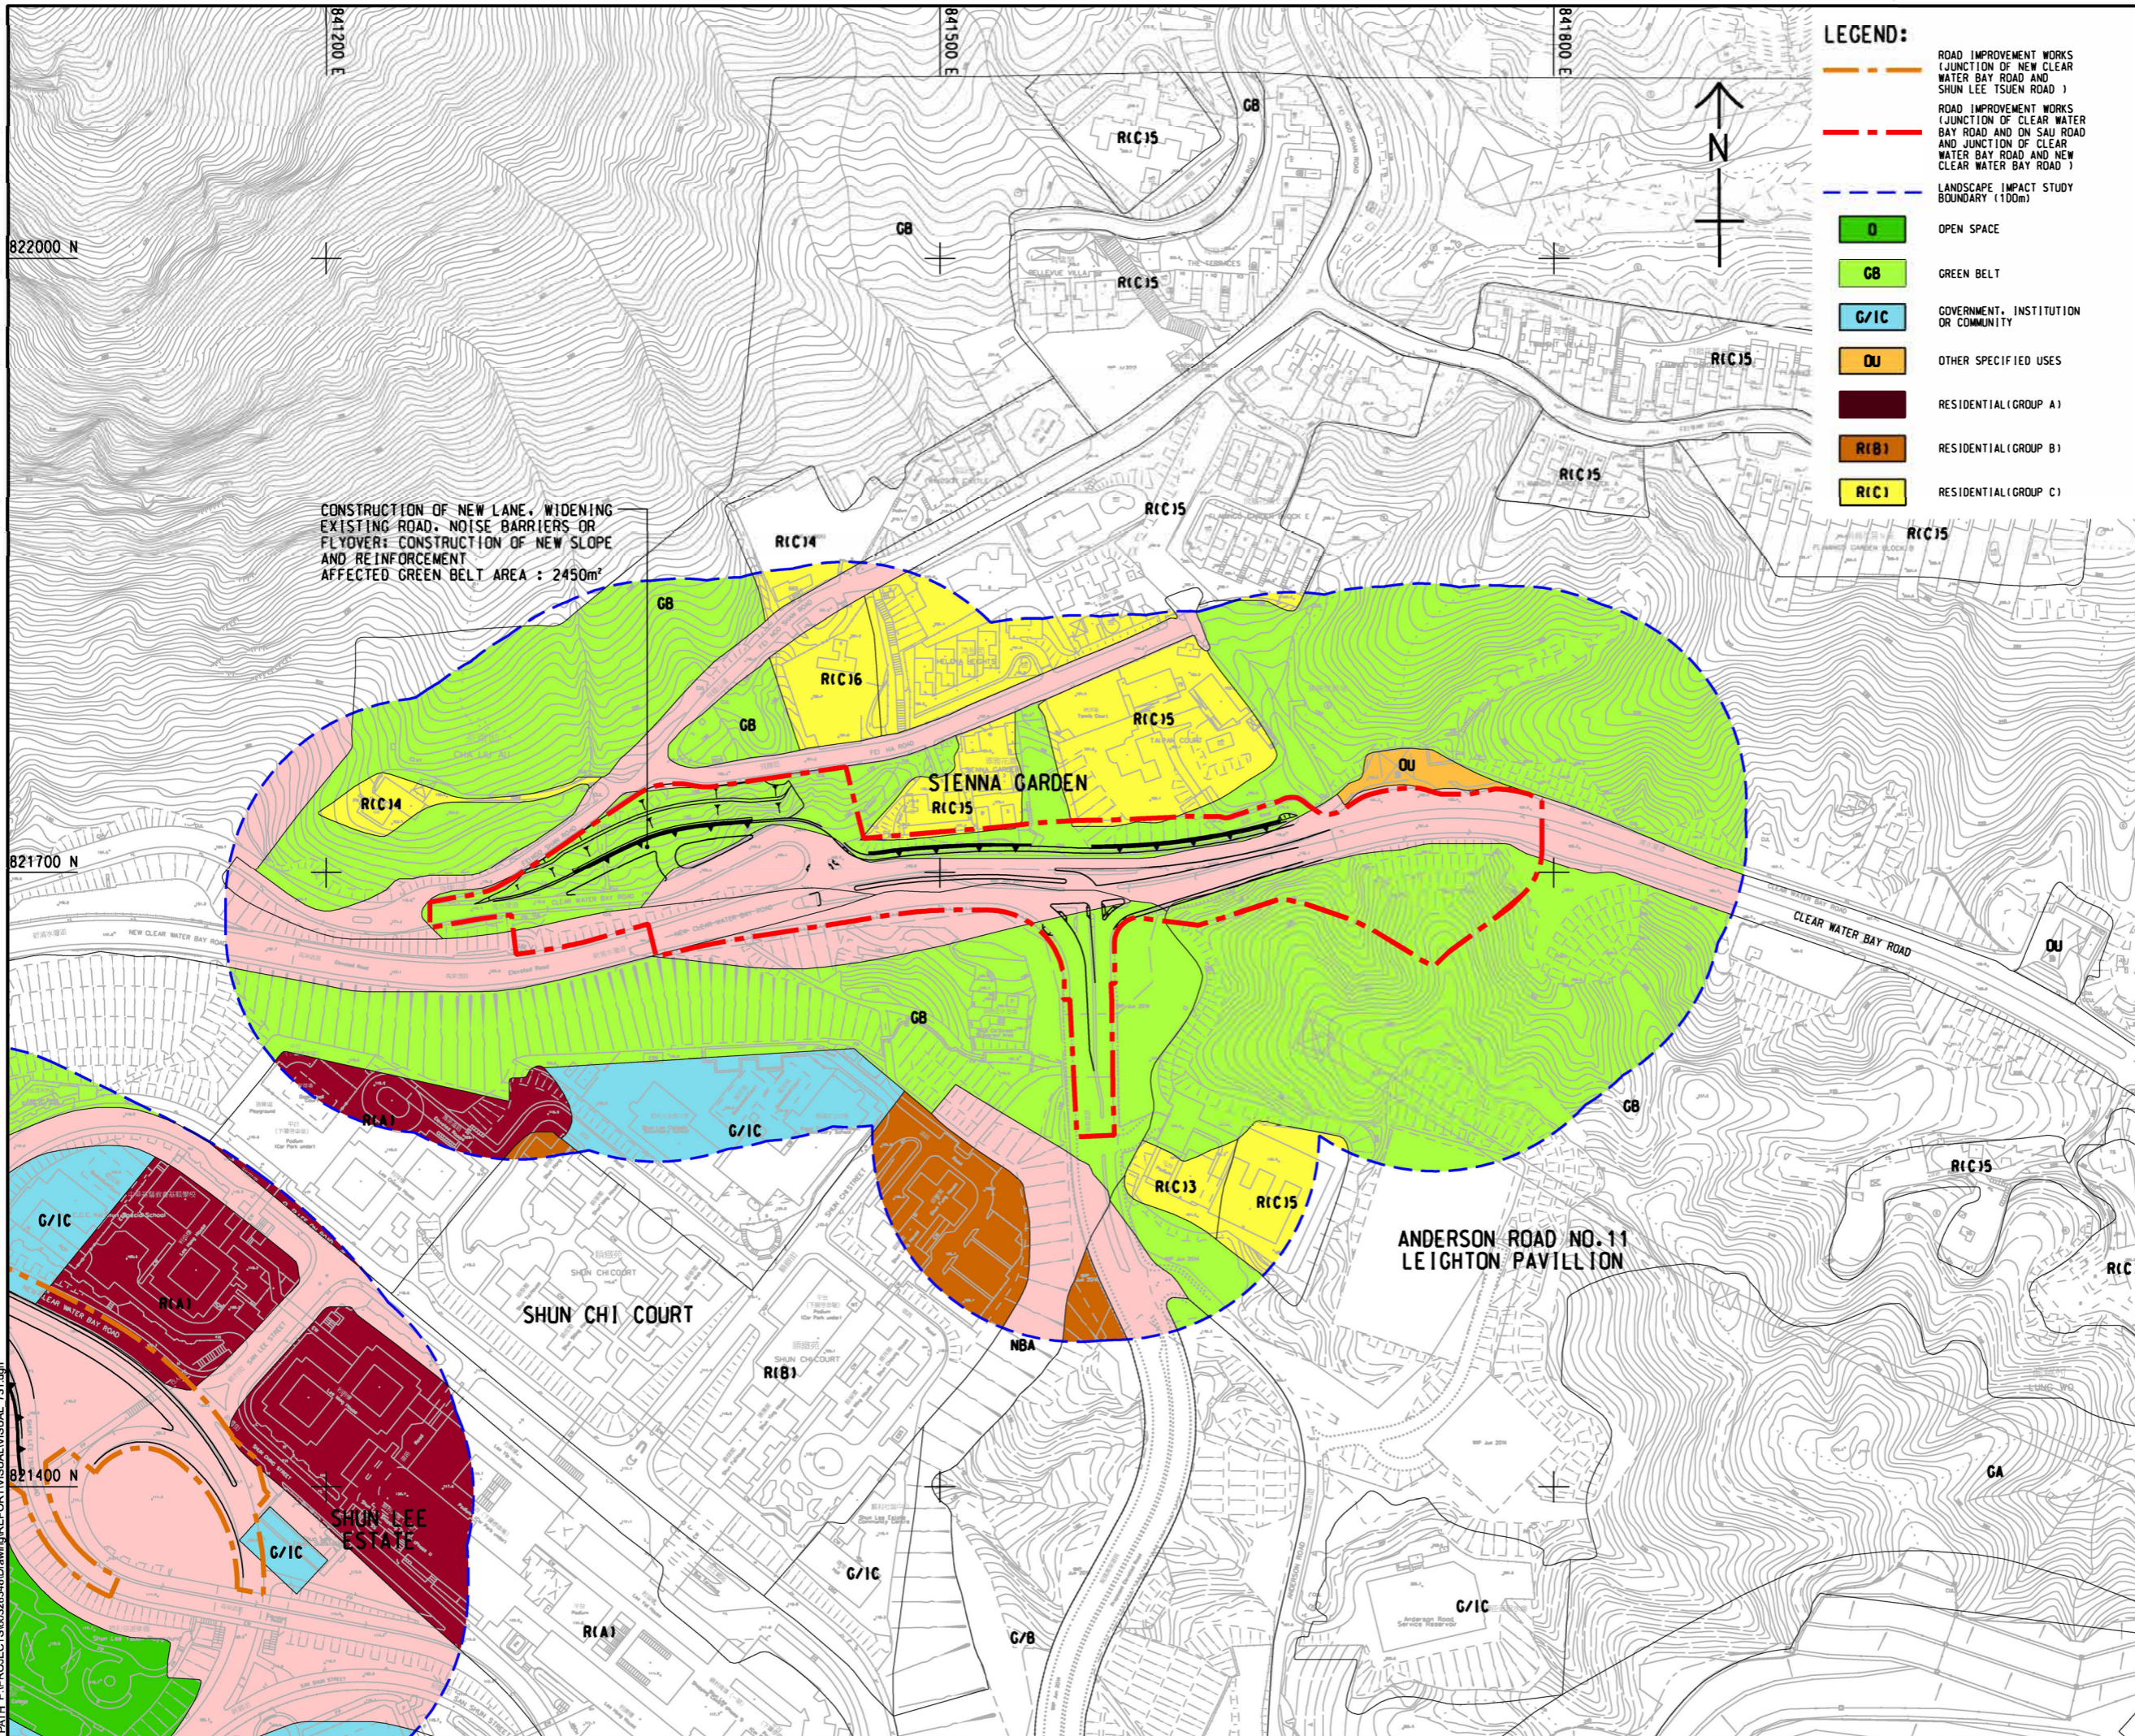

- LEGEND:**
- ROAD IMPROVEMENT WORKS (JUNCTION OF NEW CLEAR WATER BAY ROAD AND SHUN LEE TSUEN ROAD)
 - ROAD IMPROVEMENT WORKS (JUNCTION OF CLEAR BAY ROAD AND ON SAU ROAD AND JUNCTION OF CLEAR WATER BAY ROAD AND NEW CLEAR WATER BAY ROAD)
 - LANDSCAPE IMPACT STUDY BOUNDARY (100m)
 - OPEN SPACE
 - GREEN BELT
 - GOVERNMENT, INSTITUTION OR COMMUNITY
 - OTHER SPECIFIED USES
 - RESIDENTIAL (GROUP A)
 - RESIDENTIAL (GROUP B)
 - RESIDENTIAL (GROUP C)

AECOM

PROJECT
 項目
DEVELOPMENT OF ANDERSON ROAD QUARRY SITE - INVESTIGATION, DESIGN AND CONSTRUCTION

CLIENT
 業主
CEDD 土木工程拓展署
 Civil Engineering and Development Department

CONSULTANT
 工程顧問公司
 AECOM Asia Company Ltd.
 www.aecom.com

SUB-CONSULTANTS
 分判工程顧問公司

ISSUE/REVISION
 修訂


NO.	DATE	DESCRIPTION	CHK.

STATUS
 階段

SCALE
 比例
 A3 1 : 3000

DIMENSION UNIT
 尺寸單位
 METRES

KEY PLAN
 索引圖
 A3 1 : 160000

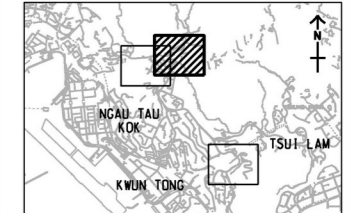

PROJECT NO.
 項目編號
 60328348

CONTRACT NO.
 合約編號
 CE 10/2014 (CE)

SHEET TITLE
 圖名
IMPACT ON OZP

SHEET NUMBER
 圖號
 SHEET 2 OF 3

60328348/VISUAL/FIGURE 10.47

This drawing has been prepared for the use of AECOM's client. It may not be used, modified, reproduced or relied upon by third parties, except as agreed by AECOM in writing. AECOM accepts no responsibility, and denies any liability whatsoever, to any party that uses or relies on this drawing without AECOM's express written consent. Do not scale this document. All measurements must be obtained from the stated dimensions.