


ISO A1 594mm x 841mm
 Approved:
 Checked:
 Designer:
 Project Management Initials:

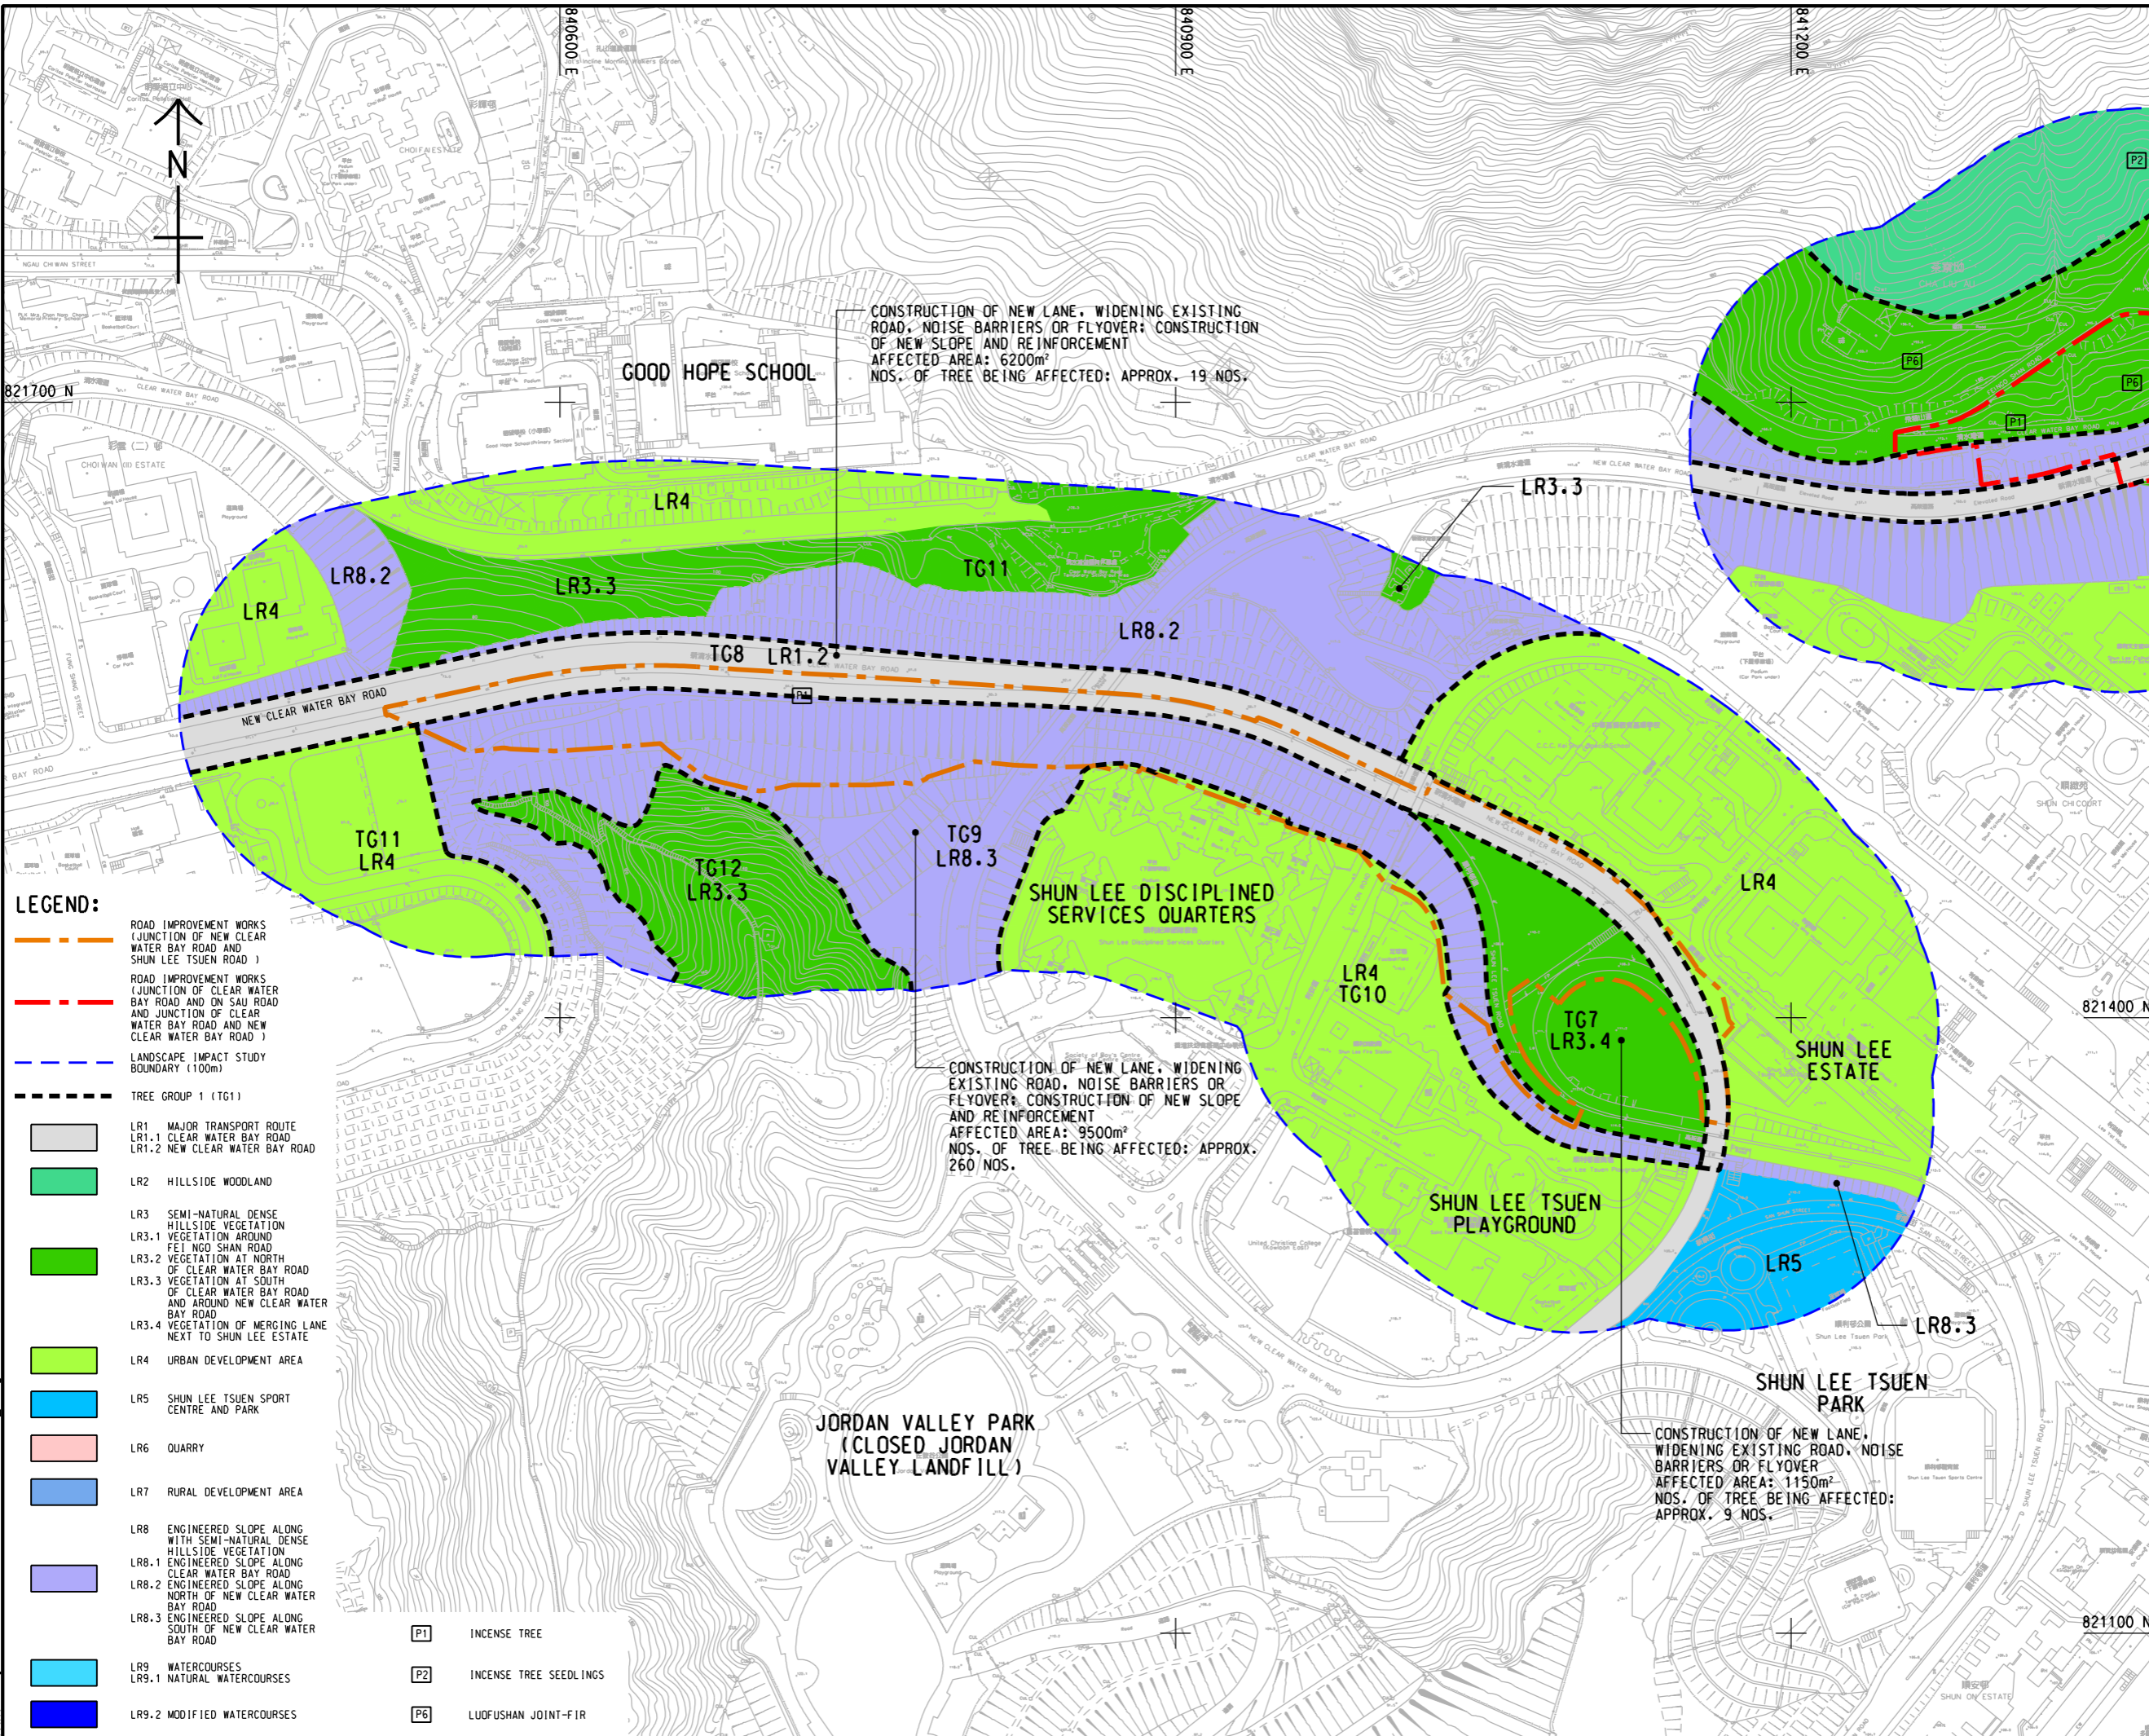

- LEGEND:**
- ROAD IMPROVEMENT WORKS (JUNCTION OF NEW CLEAR WATER BAY ROAD AND SHUN LEE TSUEN ROAD)
 - ROAD IMPROVEMENT WORKS (JUNCTION OF CLEAR WATER BAY ROAD AND ON SAU ROAD AND JUNCTION OF CLEAR WATER BAY ROAD AND NEW CLEAR WATER BAY ROAD)
 - LANDSCAPE IMPACT STUDY BOUNDARY (100m)
 - TREE GROUP 1 (TG1)
 - LR1 MAJOR TRANSPORT ROUTE
 LR1.1 CLEAR WATER BAY ROAD
 LR1.2 NEW CLEAR WATER BAY ROAD
 - LR2 HILLSIDE WOODLAND
 - LR3 SEMI-NATURAL DENSE HILLSIDE VEGETATION
 LR3.1 VEGETATION AROUND FEI NOD SHAN ROAD
 LR3.2 VEGETATION AT NORTH OF CLEAR WATER BAY ROAD
 LR3.3 VEGETATION AT SOUTH OF CLEAR WATER BAY ROAD AND AROUND NEW CLEAR WATER BAY ROAD
 LR3.4 VEGETATION OF MERGING LANE NEXT TO SHUN LEE ESTATE
 - LR4 URBAN DEVELOPMENT AREA
 - LR5 SHUN LEE TSUEN SPORT CENTRE AND PARK
 - LR6 QUARRY
 - LR7 RURAL DEVELOPMENT AREA
 - LR8 ENGINEERED SLOPE ALONG WITH SEMI-NATURAL DENSE HILLSIDE VEGETATION
 LR8.1 ENGINEERED SLOPE ALONG CLEAR WATER BAY ROAD
 LR8.2 ENGINEERED SLOPE ALONG NORTH OF NEW CLEAR WATER BAY ROAD
 LR8.3 ENGINEERED SLOPE ALONG SOUTH OF NEW CLEAR WATER BAY ROAD
 - LR9 WATERCOURSES
 LR9.1 NATURAL WATERCOURSES
 LR9.2 MODIFIED WATERCOURSES
 - P1 INCENSE TREE
 - P2 INCENSE TREE SEEDLINGS
 - P6 LUOFUSHAN JOINT-FIR

CONSTRUCTION OF NEW LANE, WIDENING EXISTING ROAD, NOISE BARRIERS OR FLYOVER; CONSTRUCTION OF NEW SLOPE AND REINFORCEMENT
 AFFECTED AREA: 6200m²
 NOS. OF TREE BEING AFFECTED: APPROX. 19 NOS.

CONSTRUCTION OF NEW LANE, WIDENING EXISTING ROAD, NOISE BARRIERS OR FLYOVER; CONSTRUCTION OF NEW SLOPE AND REINFORCEMENT
 AFFECTED AREA: 9500m²
 NOS. OF TREE BEING AFFECTED: APPROX. 260 NOS.

CONSTRUCTION OF NEW LANE, WIDENING EXISTING ROAD, NOISE BARRIERS OR FLYOVER
 AFFECTED AREA: 1150m²
 NOS. OF TREE BEING AFFECTED: APPROX. 9 NOS.

AECOM

PROJECT
 項目
DEVELOPMENT OF ANDERSON ROAD QUARRY SITE - INVESTIGATION, DESIGN AND CONSTRUCTION

CLIENT
 業主
CEDD 土木工程拓展署
 Civil Engineering and Development Department

CONSULTANT
 顧問公司
AECOM Asia Company Ltd.
 www.aecom.com

SUB-CONSULTANTS
 外聘工程師/公司


ISSUE/REVISION
 修訂

IR/ 修訂	DATE/ 日期	DESCRIPTION/ 內容摘要	CHK/ 核對

STATUS
 階段

SCALE
 比例
A3 1:3000
METRES
 公尺

KEY PLAN A3 1:16000
 索引圖

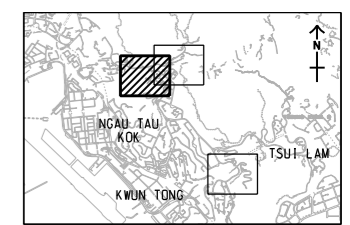

PROJECT NO.
 項目編號
60328348

CONTRACT NO.
 合約編號
CE 10/2014 (CE)

SHEET TITLE
 圖則名稱
TREE GROUP BOUNDARY ON LR

SHEET NUMBER
 圖則號碼
60328348/VISUAL/FIGURE 10.52

SHEET 1 OF 3

This drawing has been prepared for the use of AECOM's client. It may not be used, modified, reproduced or relied upon by third parties, except as approved by AECOM or as required by law. AECOM accepts no responsibility, and denies any liability whatsoever, for any party that uses or relies on this drawing without AECOM's express written consent. Do not scale this document. All measurements must be obtained from the stated dimensions.

Plot File by: XIAOCHENG 2016/10/18
 PATH: P:\Projects\60328348\DRAWING\REPORT\VISUAL\VISUAL_736.dgn