



LIN TAK ROAD SECTION (EXISTING)

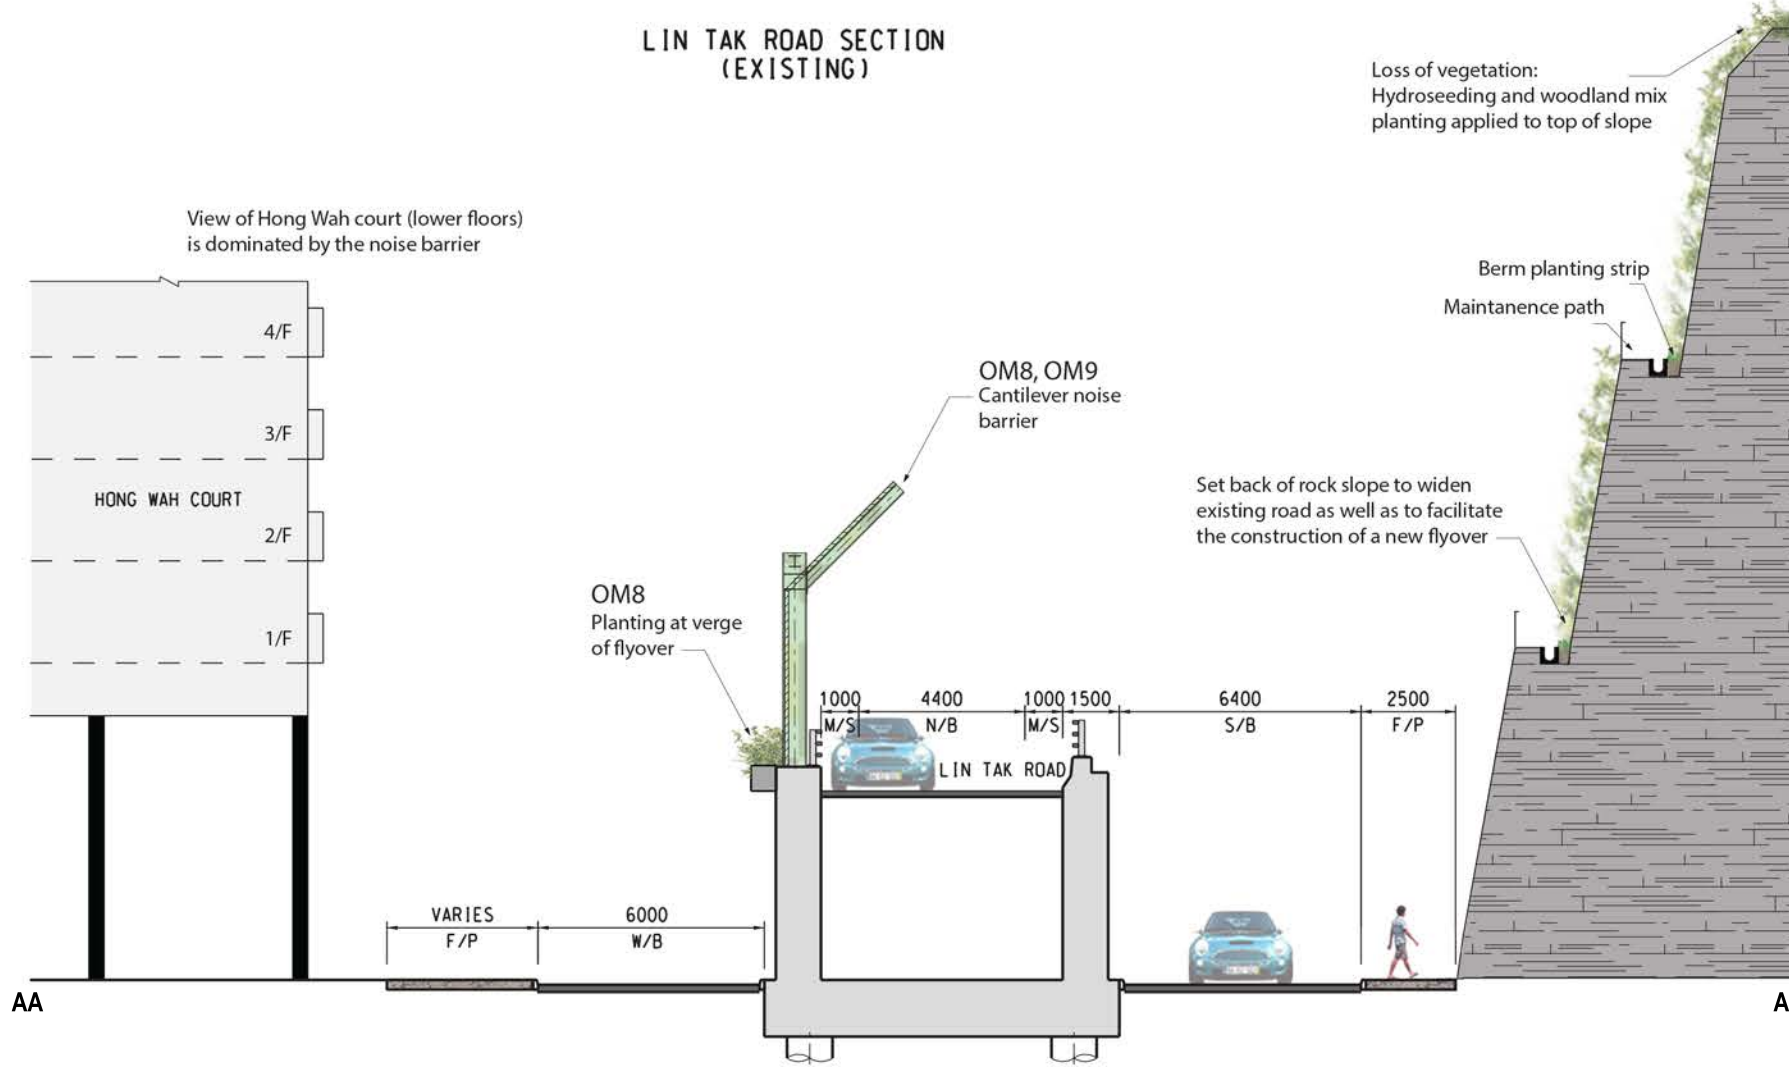

LIN TAK ROAD SECTION (WITH FLYOVER)

Key plan (refer to figure 10.13)

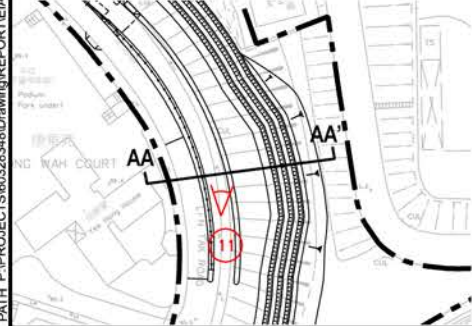

I/R	DATE	DESCRIPTION	CHK.