


ISO A1 594mm x 841mm
 Approved:
 Checked:
 Designer:
 Project Management Initials:
 Pld File by: wangm
 PATH: P:\PROJECTS\60328348\Drawing\REPORT\EIA_RIW\EIA_RIW_801.dgn
 2015/10/22

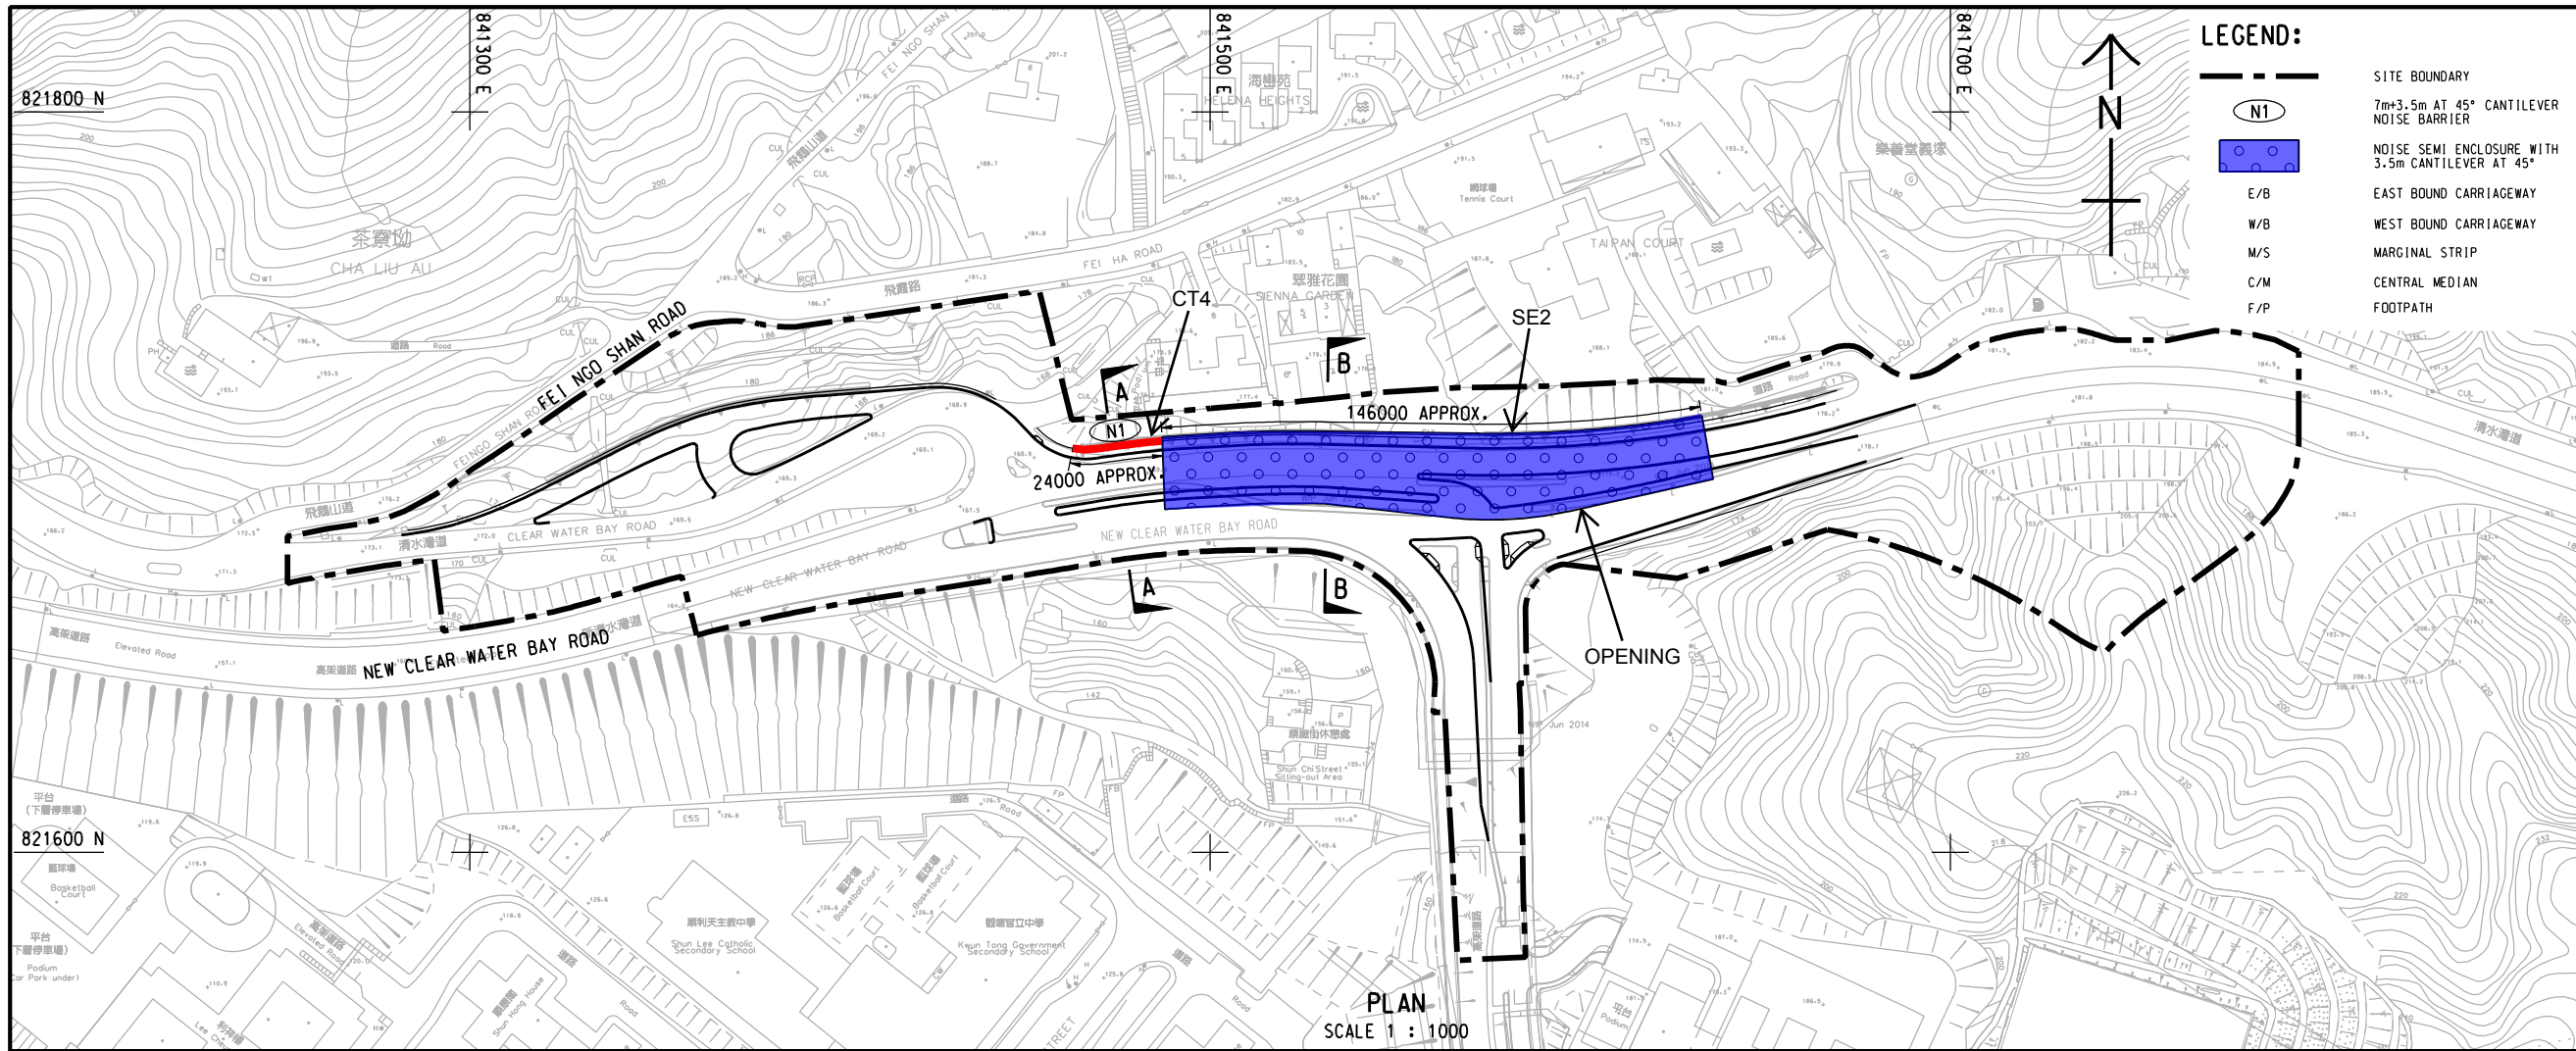

LEGEND:

---	SITE BOUNDARY
(N1)	7m+3.5m AT 45° CANTILEVER NOISE BARRIER
[Blue Box]	NOISE SEMI ENCLOSURE WITH 3.5m CANTILEVER AT 45°
E/B	EAST BOUND CARRIAGEWAY
W/B	WEST BOUND CARRIAGEWAY
M/S	MARGINAL STRIP
C/M	CENTRAL MEDIAN
F/P	FOOTPATH

AECOM


PROJECT
 DEVELOPMENT OF ANDERSON ROAD QUARRY SITE - INVESTIGATION, DESIGN AND CONSTRUCTION

CLIENT
 土木工程拓展署
 CEDD Civil Engineering and Development Department


CONSULTANT
 AECOM Asia Company Ltd.
 www.aecom.com

SUB-CONSULTANTS
 分判工程顧問公司

PLAN SCALE 1 : 1000

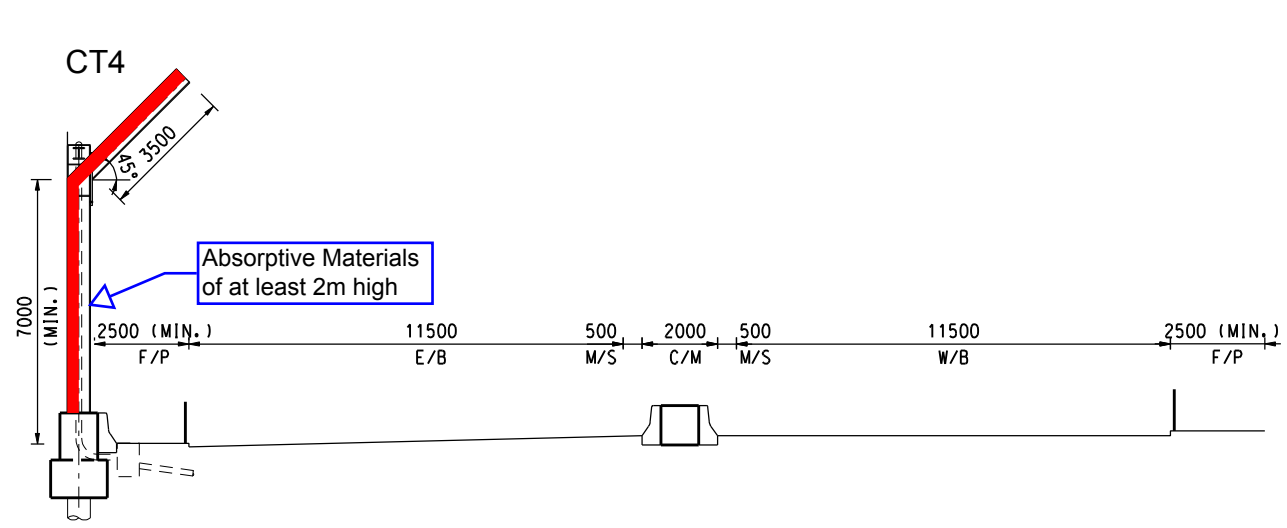

SECTION A - A SCALE 1 : 100

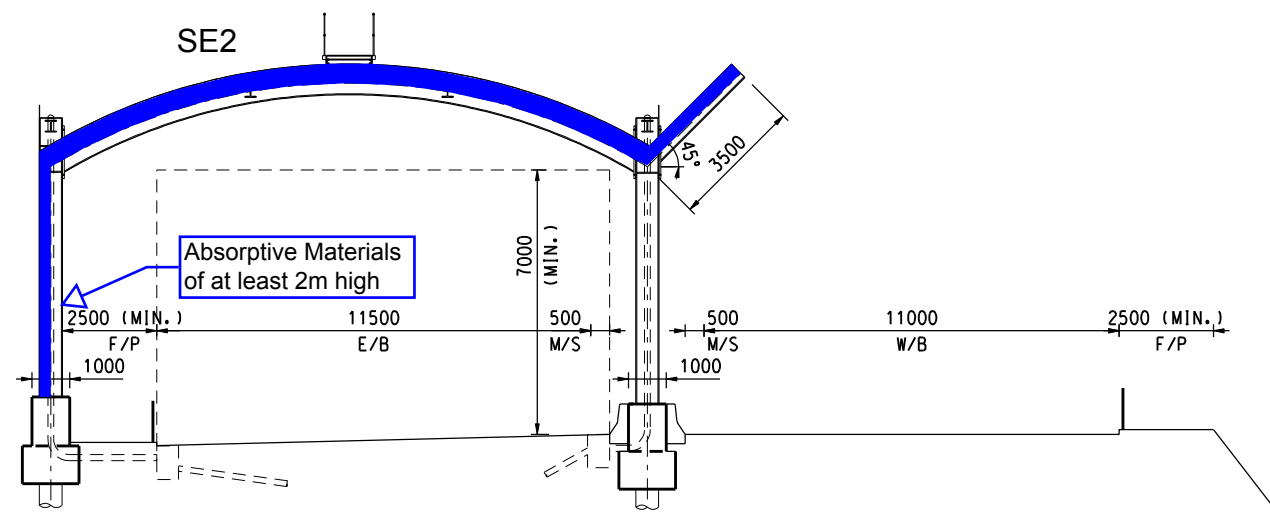

SECTION B - B SCALE 1 : 100

ISSUE/REVISION

I/R	DATE	DESCRIPTION	CHK.

STATUS
 預校

SCALE
 A1 AS SHOWN

DIMENSION UNIT
 METRES

KEY PLAN
 索引圖

PROJECT NO. 60328348	CONTRACT NO. CE 10/2014 (CE)
SHEET TITLE LOCATIONS OF PROPOSED NOISE MITIGATION MEASURES (CLEAR WATER BAY ROAD AND ON SAU ROAD)	
SHEET NUMBER 60328348/EIA_RIW/FIGURE 5.5	

Note: The absorptive materials labels are for indicative purpose. Exact extent of the absorptive materials to be applied on the panel of the noise barriers or semi-enclosure are subject to be further designed.

This drawing has been prepared for the use of AECOM's client. It may not be used, modified, reproduced or relied upon by third parties, except as agreed by AECOM in writing. AECOM accepts no responsibility, and denies any liability whatsoever, for any party that uses or relies on this drawing without AECOM's express written consent. Do not scale this document. All measurements must be obtained from the stated dimensions.