


ISO A1 594mm x 841mm
 Approved:
 Checked:
 Designer:
 Project Management Initials:

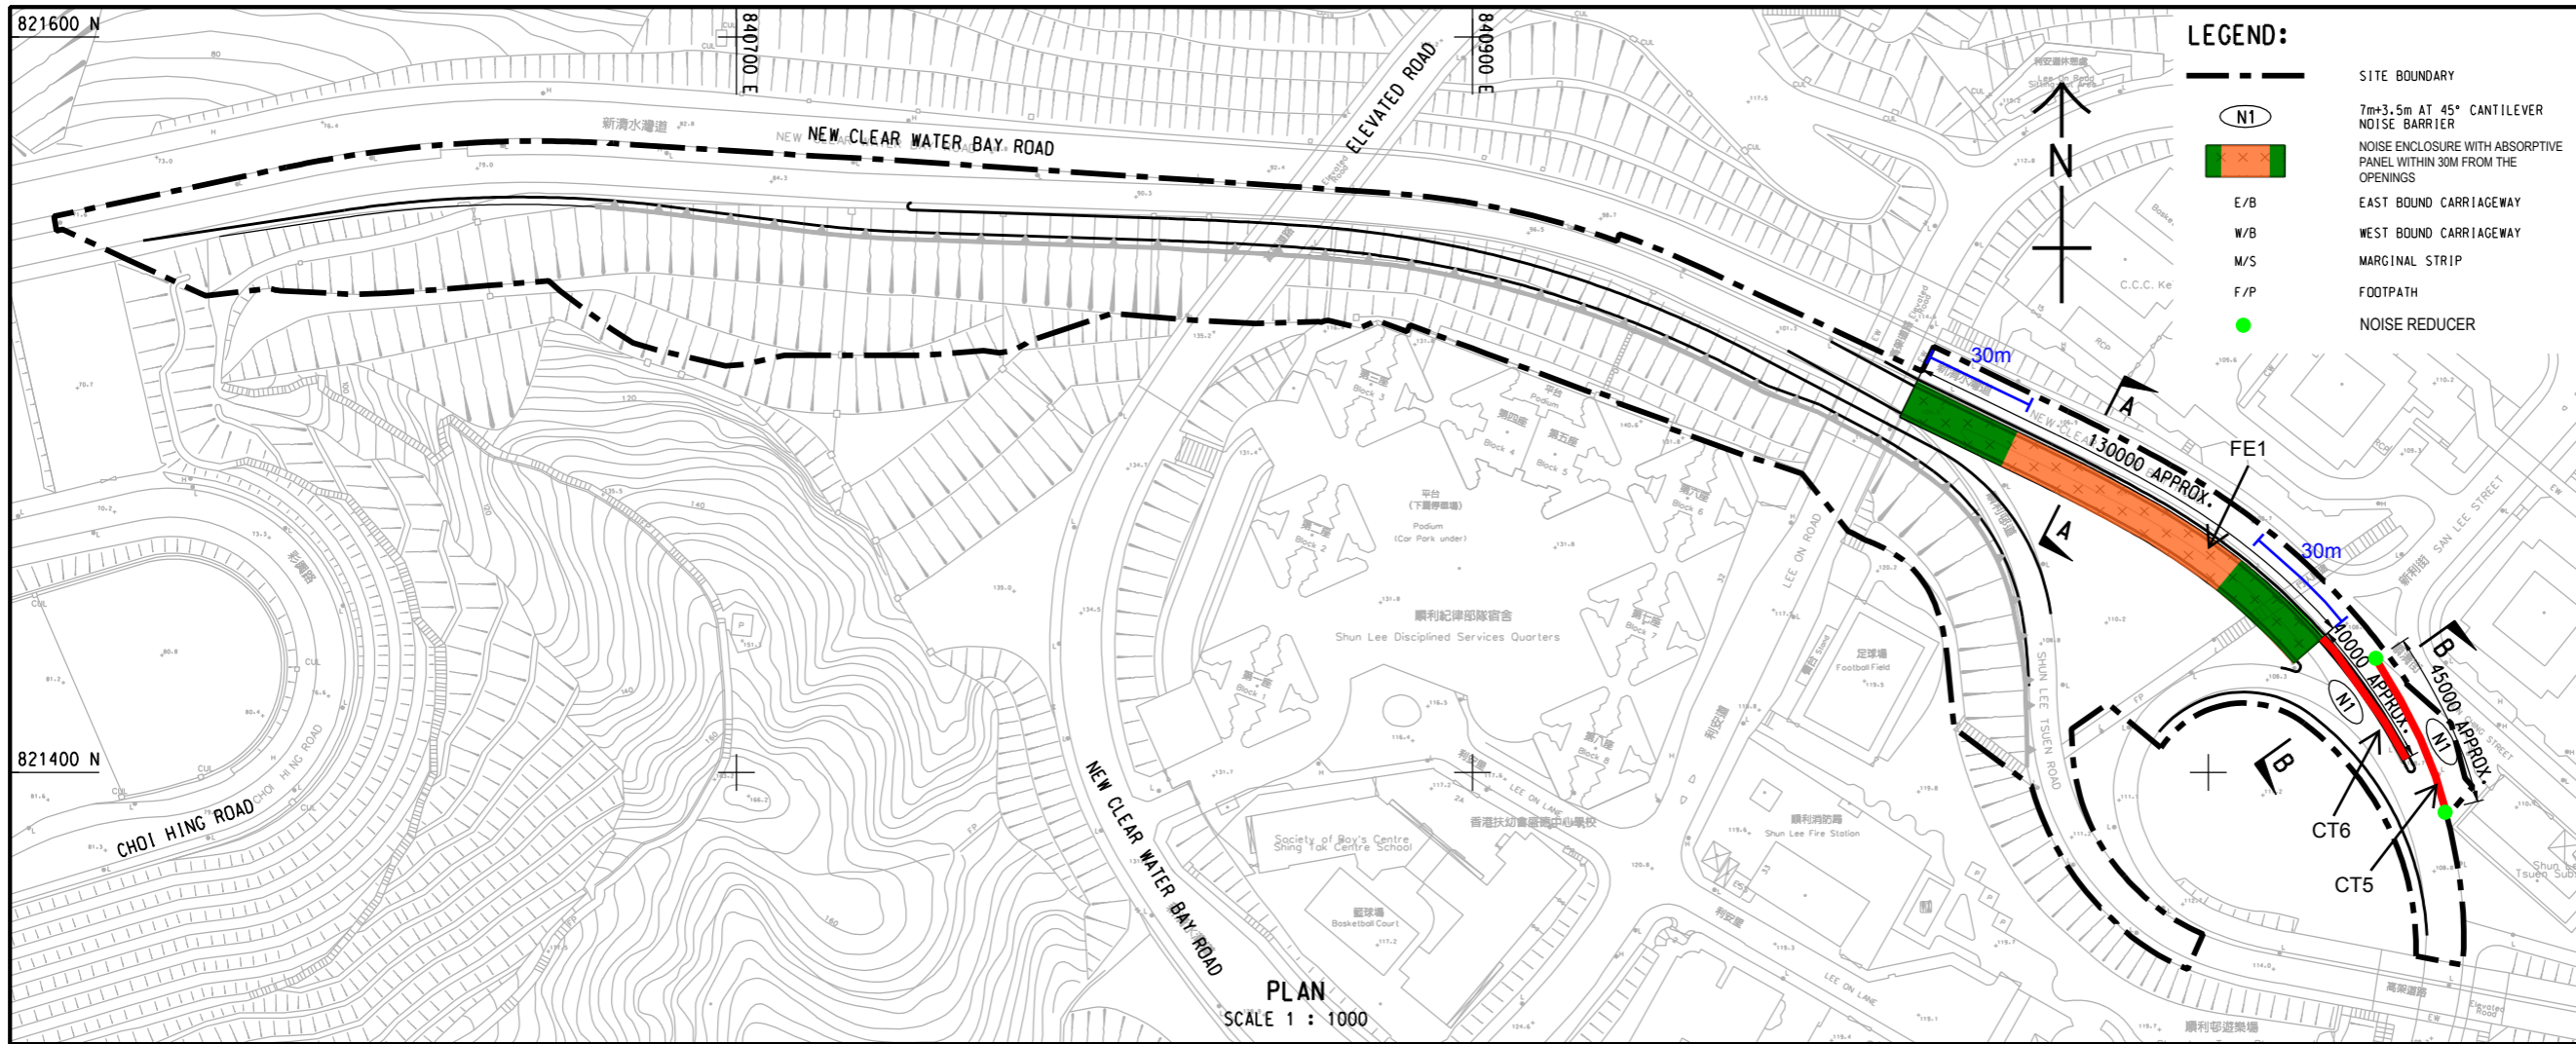

- LEGEND:**
- SITE BOUNDARY
 - (N1) NOISE ENCLOSURE WITH ABSORPTIVE PANEL WITHIN 30M FROM THE OPENINGS
 - E/B EAST BOUND CARRIAGEWAY
 - W/B WEST BOUND CARRIAGEWAY
 - M/S MARGINAL STRIP
 - F/P FOOTPATH
 - NOISE REDUCER

AECOM

PROJECT
 DEVELOPMENT OF ANDERSON ROAD QUARRY SITE - INVESTIGATION, DESIGN AND CONSTRUCTION

CLIENT
 土木工程拓展署
 CEDD Civil Engineering and Development Department

CONSULTANT
 AECOM Asia Company Ltd.
 www.aecom.com

SUB-CONSULTANTS
 分列工程顧問公司

ISSUE/REVISION


NO.	DATE	DESCRIPTION	CHK.

STATUS
 預設

SCALE
 1:1000

DIMENSION UNIT
 METRES

KEY PLAN
 圖則

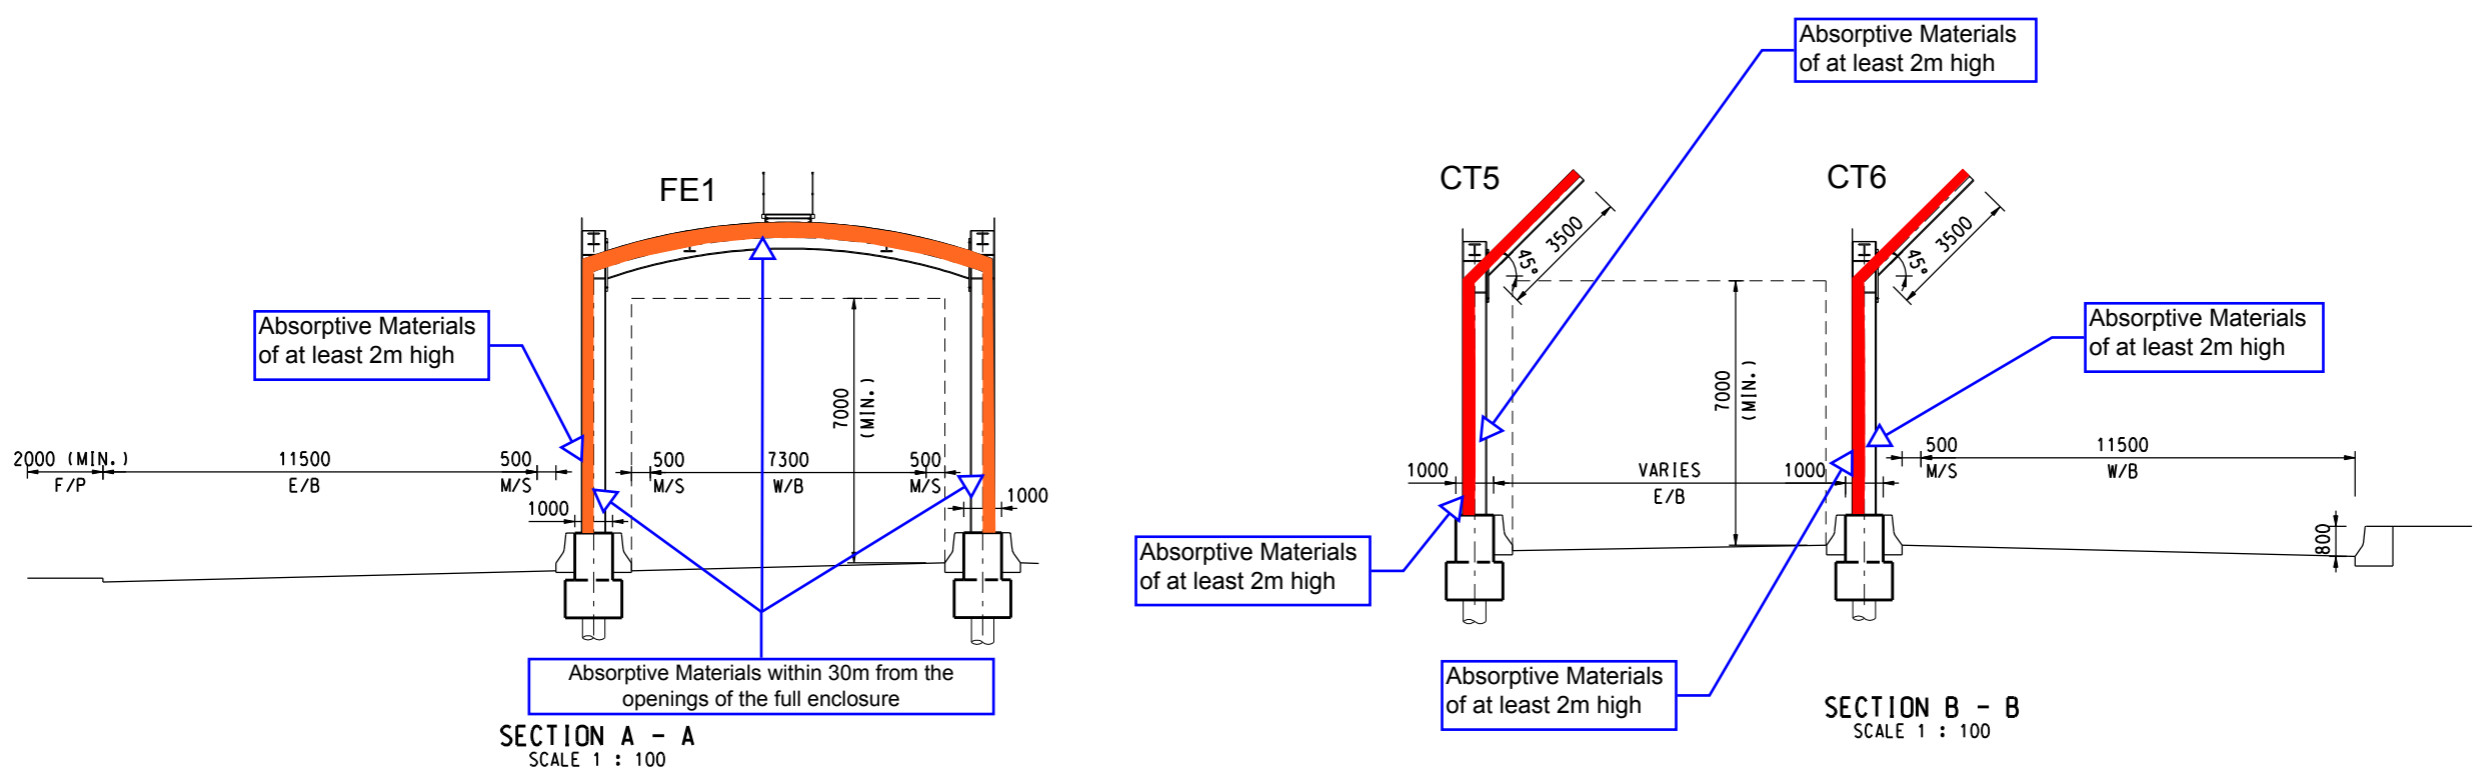

Pld File by: WANGN 2016/1/13
 PATH: P:\Projects\60328348\Drawing\REPORT\EIA_RIW\EIA_RIW_602.dgn

Note: The absorptive materials labels are for indicative purpose. Exact extent of the absorptive materials to be applied on the panel of the noise barriers or semi-enclosure are subject to be further designed.

PROJECT NO.
 項目編號
 60328348

CONTRACT NO.
 合約編號
 CE 10/2014 (CE)

SHEET TITLE
 圖則名稱
 LOCATIONS OF PROPOSED NOISE MITIGATION MEASURES (NEW CLEAR WATER BAY ROAD)

SHEET NUMBER
 圖則編號
 60328348/EIA_RIW/FIGURE 5.6