


DO NOT SCALE DRAWING. CHECK ALL DIMENSIONS ON SITE.  
 ALL RIGHTS RESERVED.  
 © DVE ARUP & PARTNERS HONG KONG LIMITED.



Legend

 Project Boundary

Printed by : 9/21/2015  
 Filename : G:\env\project\231448\13 Drawing Deliverables\Reports\015 EIA\20150825 Revised Draft\_v2\Ch 1 Intro\Figure 1.2 - Project Location Plan at Lin Ma Hang Road.dgn

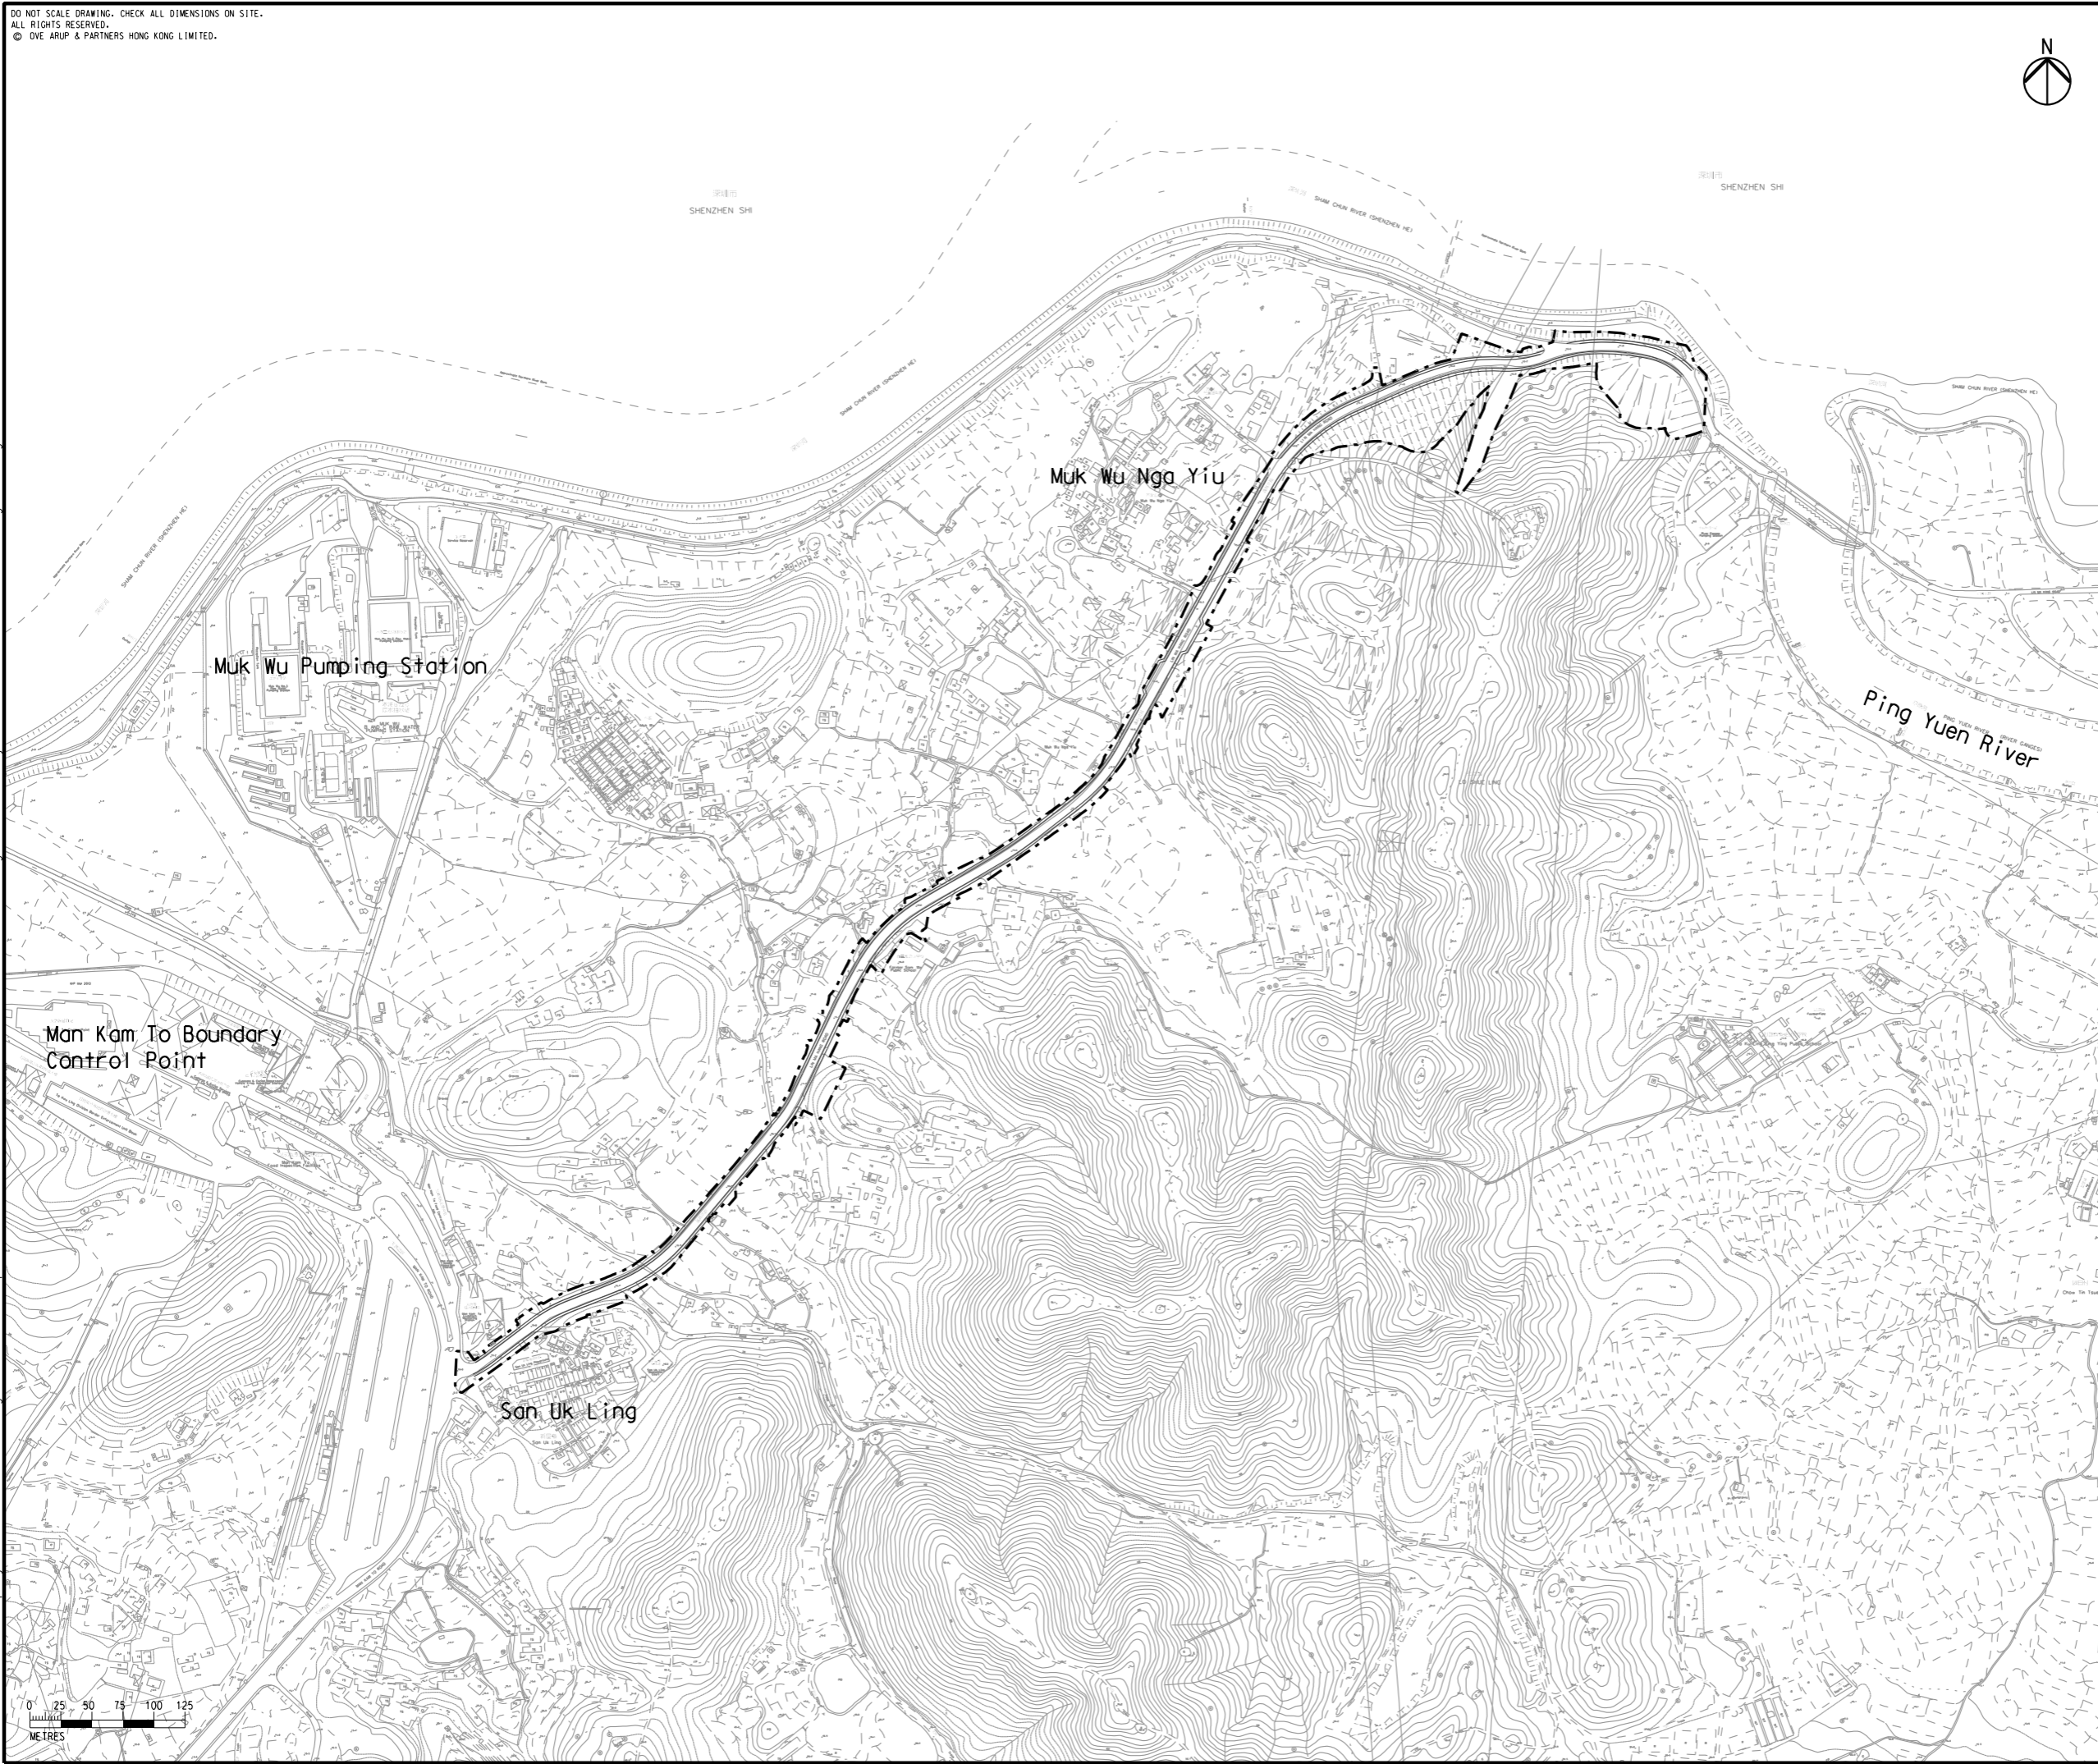

|     |              |    |       |
|-----|--------------|----|-------|
| Rev | Description  | By | Date  |
| B   | SECOND ISSUE | GL | 11/14 |
| A   | FIRST ISSUE  | GL | 07/14 |

Consultant  
**ARUP**

Contract No. and Title:  
 Agreement No. CE 1/2013(CE)  
 Site Formation and Associated  
 Infrastructural Works for Development  
 of Columbarium, Crematorium and  
 Related Facilities at Sandy Ridge  
 Cemetery - Design and Construction

Drawing title  
**Project Location Plan  
 at Lin Ma Hang Road**

|                               |               |                              |                |
|-------------------------------|---------------|------------------------------|----------------|
| Drawing no. <b>Figure 1.2</b> |               | Rev. <b>B</b>                |                |
| Drawn<br>GL                   | Date<br>11/14 | Checked<br>EL                | Approved<br>ST |
| Scale<br>1:5000 @A3           |               | Status<br><b>PRELIMINARY</b> |                |

COPYRIGHT RESERVED



土木工程拓展署  
 Civil Engineering and  
 Development Department