


DO NOT SCALE DRAWING. CHECK ALL DIMENSIONS ON SITE.
ALL RIGHTS RESERVED.
© OVE ARUP & PARTNERS HONG KONG LIMITED.



文錦渡口岸
Wenjindu Port

羅湖口岸
Luohu Port

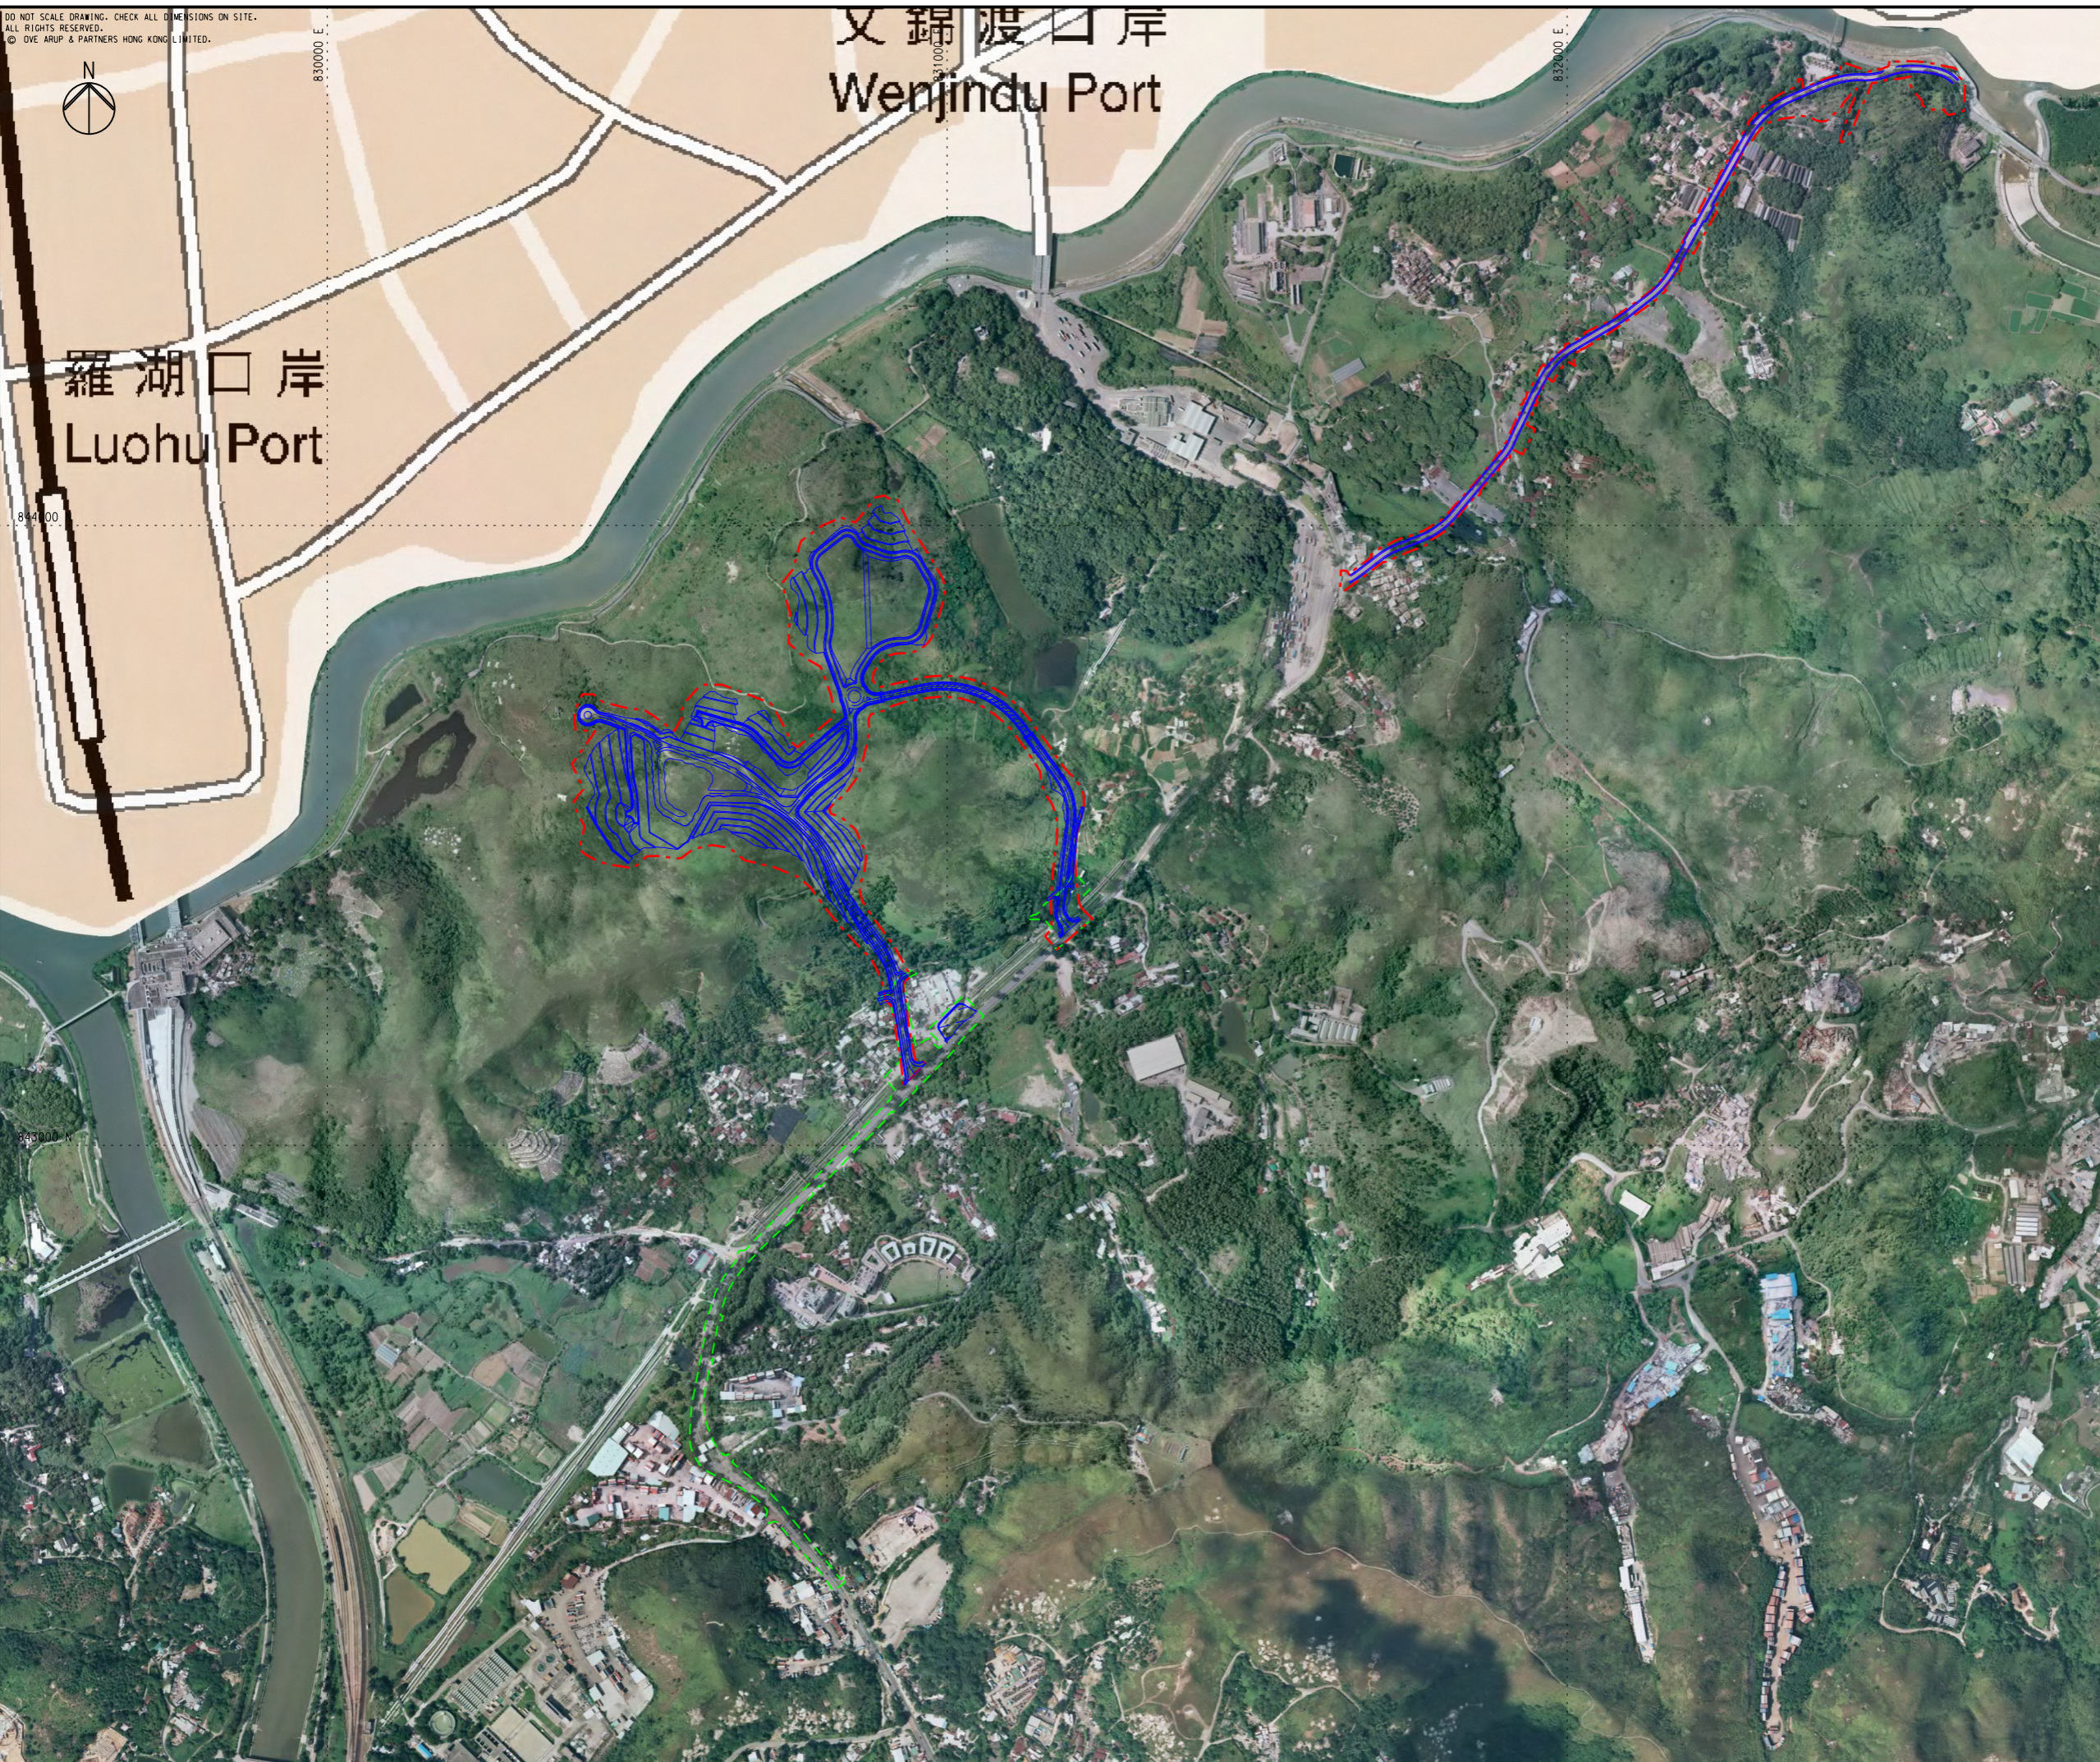

LEGEND:

- - - PROJECT BOUNDARY
- - - UTILITIES CONSTRUCTION
- WORKS AREA

Rev	Description	By	Date
Consultant			
ARUP			
Contract No. and Title:			
Agreement No. CE 1/2013(CE)			
Site Formation and Associated Infrastructural Works for Development of Columbarium, Crematorium and Related Facilities at Sandy Ridge Cemetery - Design and Construction			
Drawing title			
AERIAL PHOTO			
Drawing no. FIGURE 11.1.1			Rev. -
Drawn WM	Date 08/13	Checked PC	Approved DL
Scale 1:5000		Status PRELIMINARY	

COPYRIGHT RESERVED

土木工程拓展署
Civil Engineering and Development Department

Printed by : 3/2/2016
Filename : J:\231448\ARUP\Civil\Figure\EIA\Figure_11_1_1.dgn