




BLOW-UP PLAN A
N.T.S.

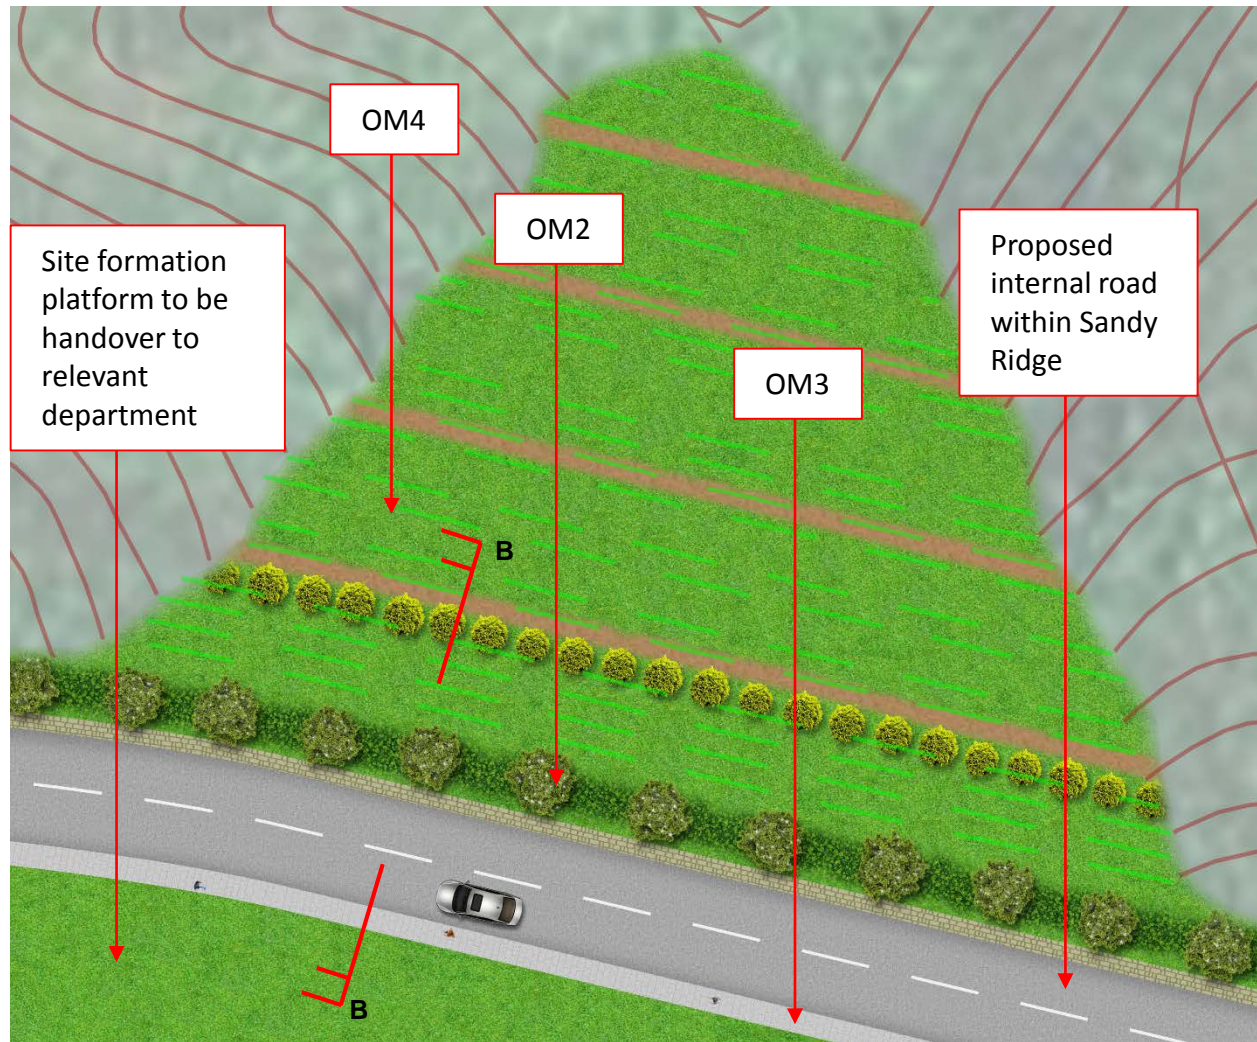

BLOW-UP PLAN B
N.T.S.

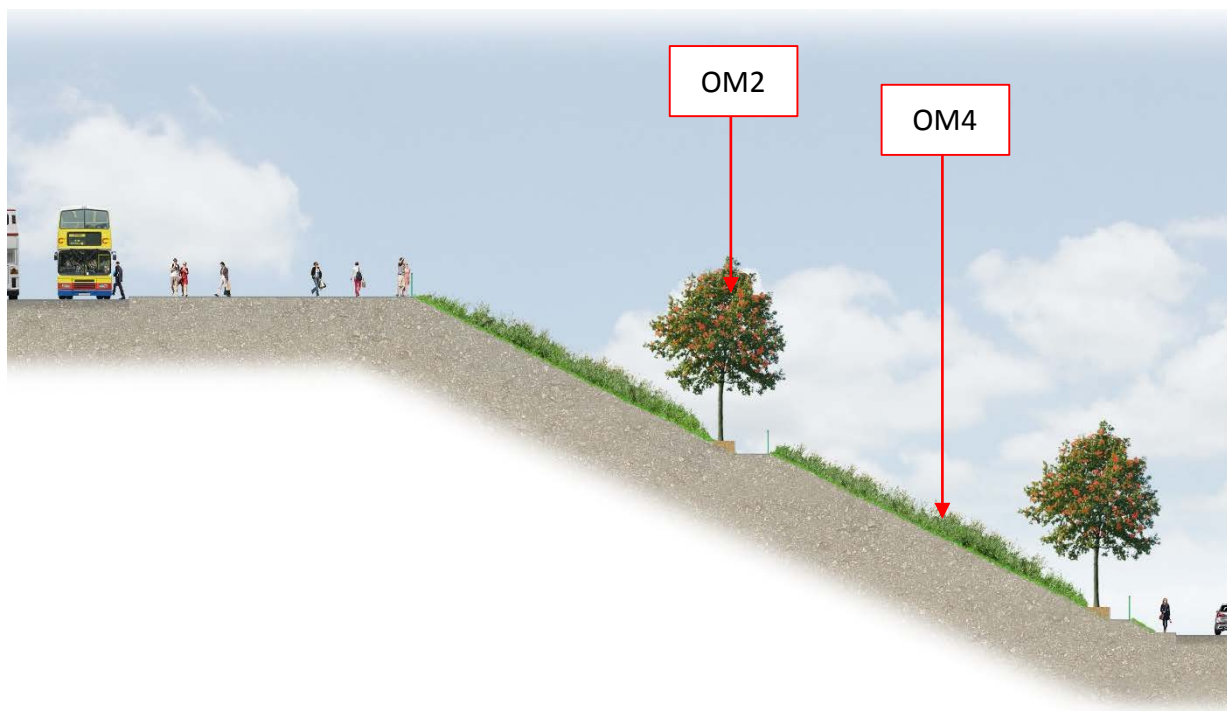

Section A-A
N.T.S.

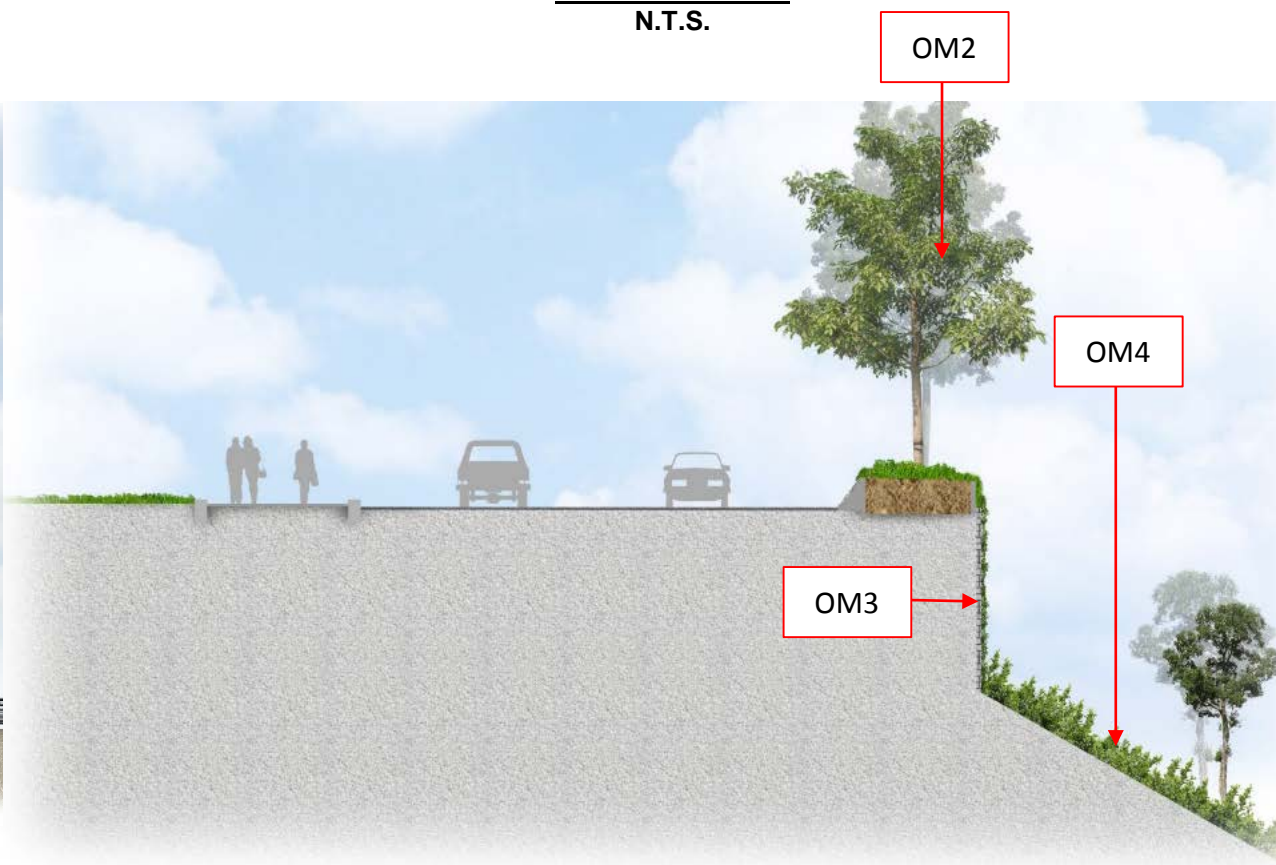

Section B-B
N.T.S.

Rev	Description	By	Date
C	REVISED ISSUE		10/15
B	REVISED ISSUE		11/14
A	FIRST ISSUE		07/13

Consultant
ARUP

Contract No. and Title
 Site Formation and Associated Infrastructural Works for Development of Columbarium, Crematorium and Related Facilities at Sandy Ridge Cemetery – Design and Construction

Drawing title
LANDSCAPE BLOW-UP PLAN AND SECTIONS

Drawing no. 11.6.3		Rev. C	
Drawn DK	Date 10 / 15	Checked EL	Approved DL
Scale NTS	Status		

COPYRIGHT RESERVED

