




Section C-C
N.T.S.

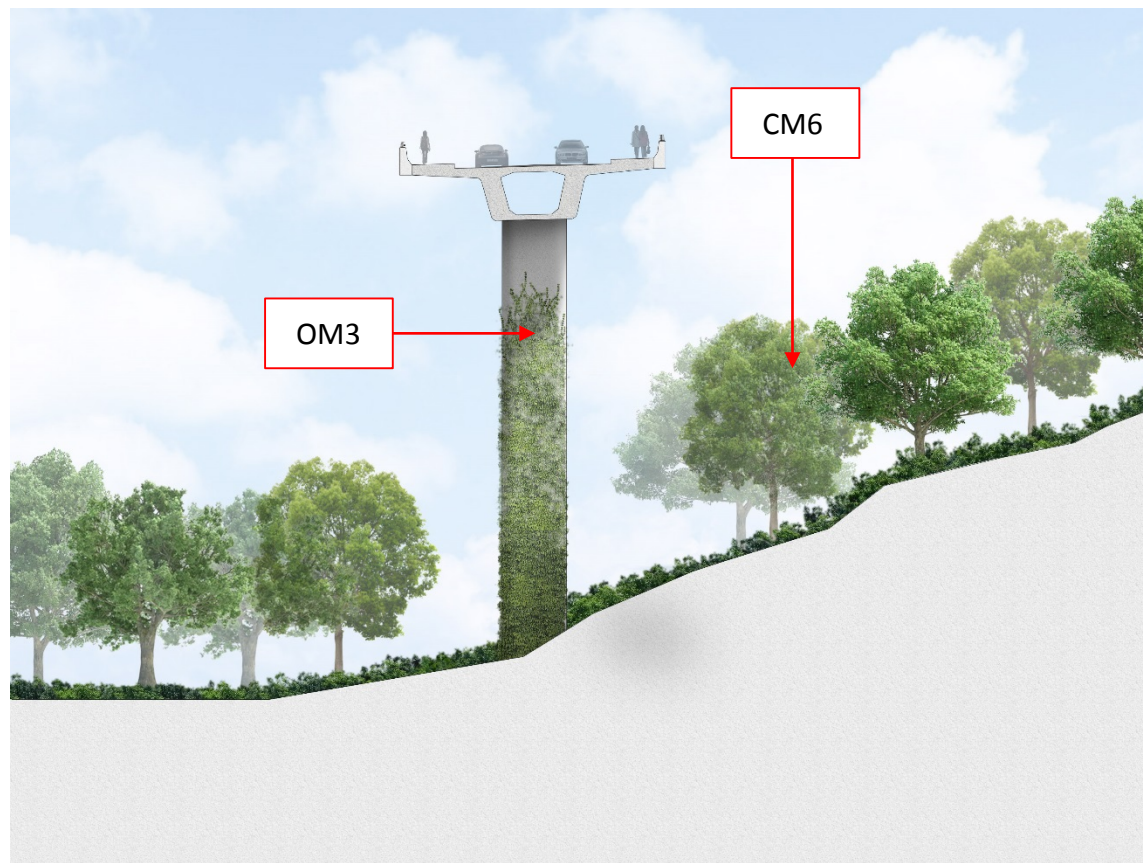

Section D-D
N.T.S.

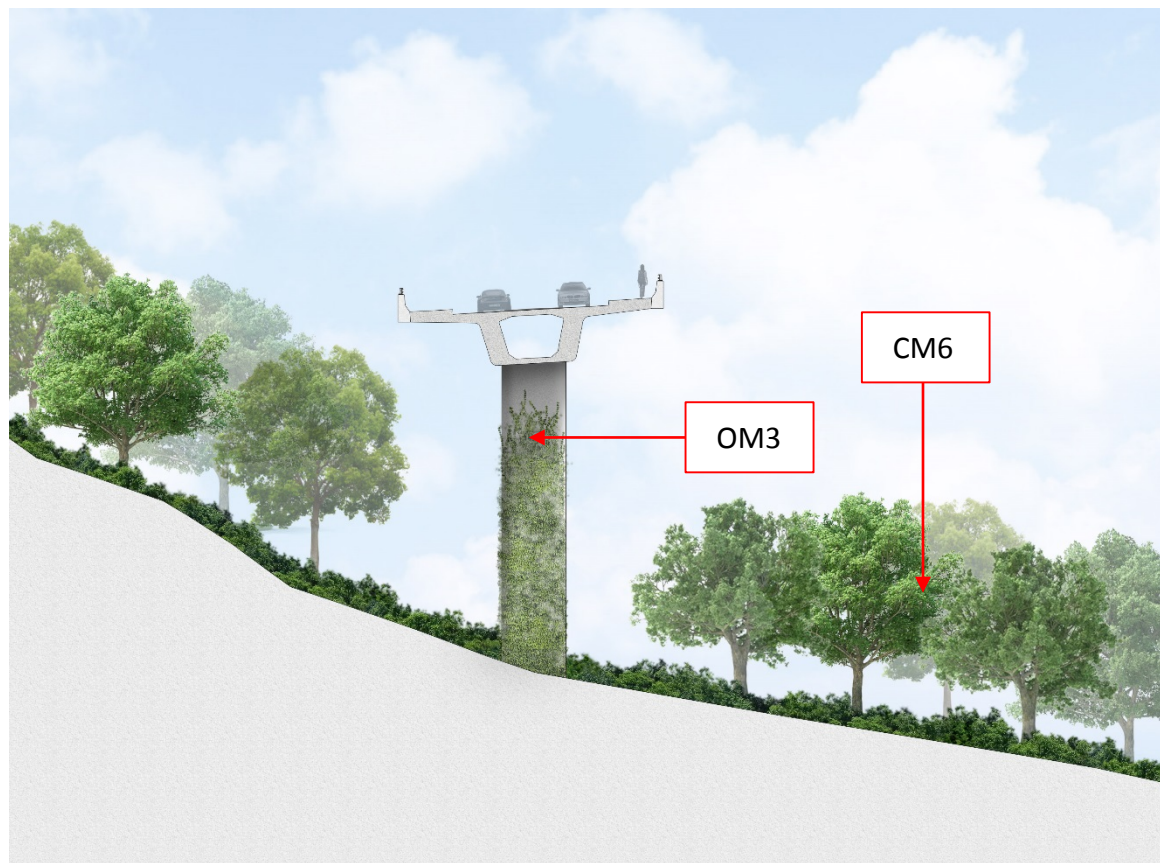

Section E-E
N.T.S.

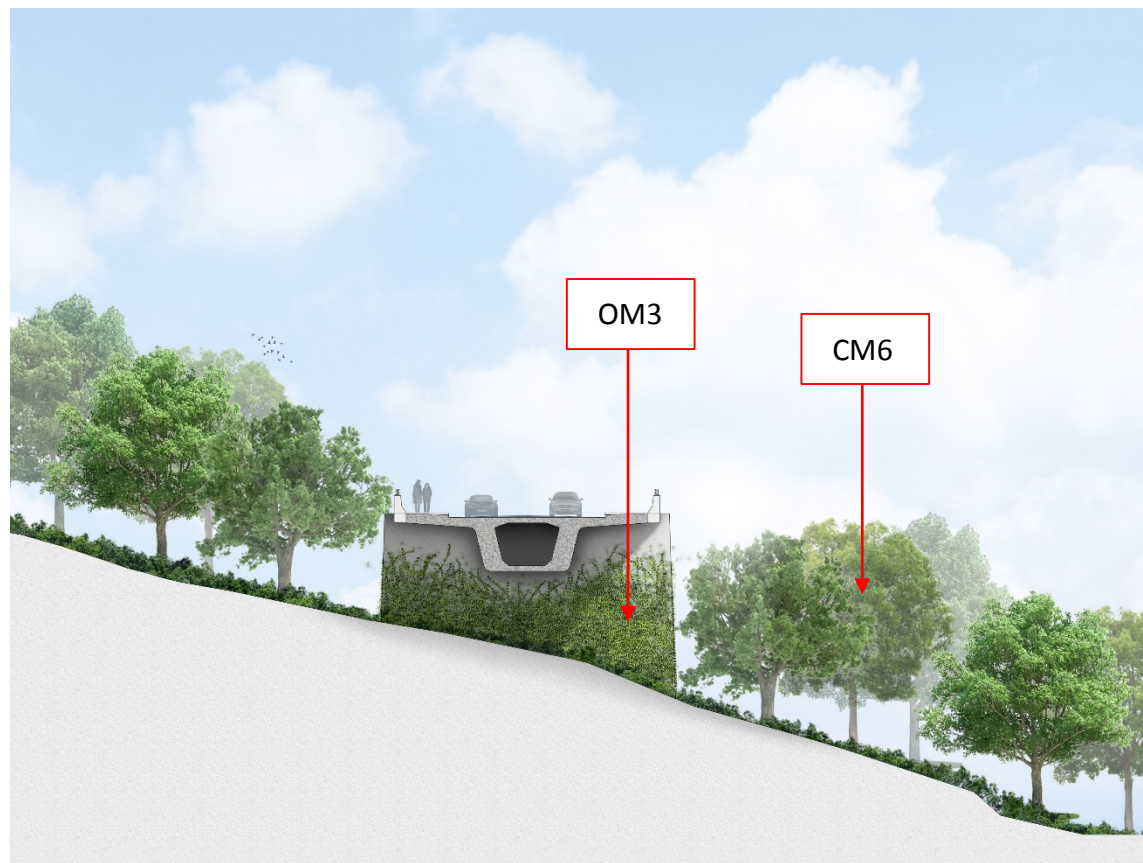

Section F-F
N.T.S.

Rev	Description	By	Date
Consultant <h2 style="text-align: center;">ARUP</h2>			
Contract No. and Title Site Formation and Associated Infrastructural Works for Development of Columbarium, Crematorium and Related Facilities at Sandy Ridge Cemetery – Design and Construction			
Drawing title LANDSCAPE SECTIONS OF VIADUCT			
Drawing no. 11.6.4		Rev.	
Drawn DK	Date 10 / 15	Checked EL	Approved DL
Scale NTS		Status	