


DO NOT SCALE DRAWING - CHECK ALL DIMENSIONS ON SITE - ALL RIGHTS RESERVED.
© DVE ARUP & PARTNERS HONG KONG LIMITED.

Printed by : 6/17/2014
Filename : G:\env\project\231448\13 Drawing Deliverables\Reports\015 EIA\2014\0603 Draft EIA with latest layout\Ch2 Layout Comparison\Figure 2.1b - EIA Study Brief Layout as in ESB-271-2014 - Choi Yuen Road.dgn

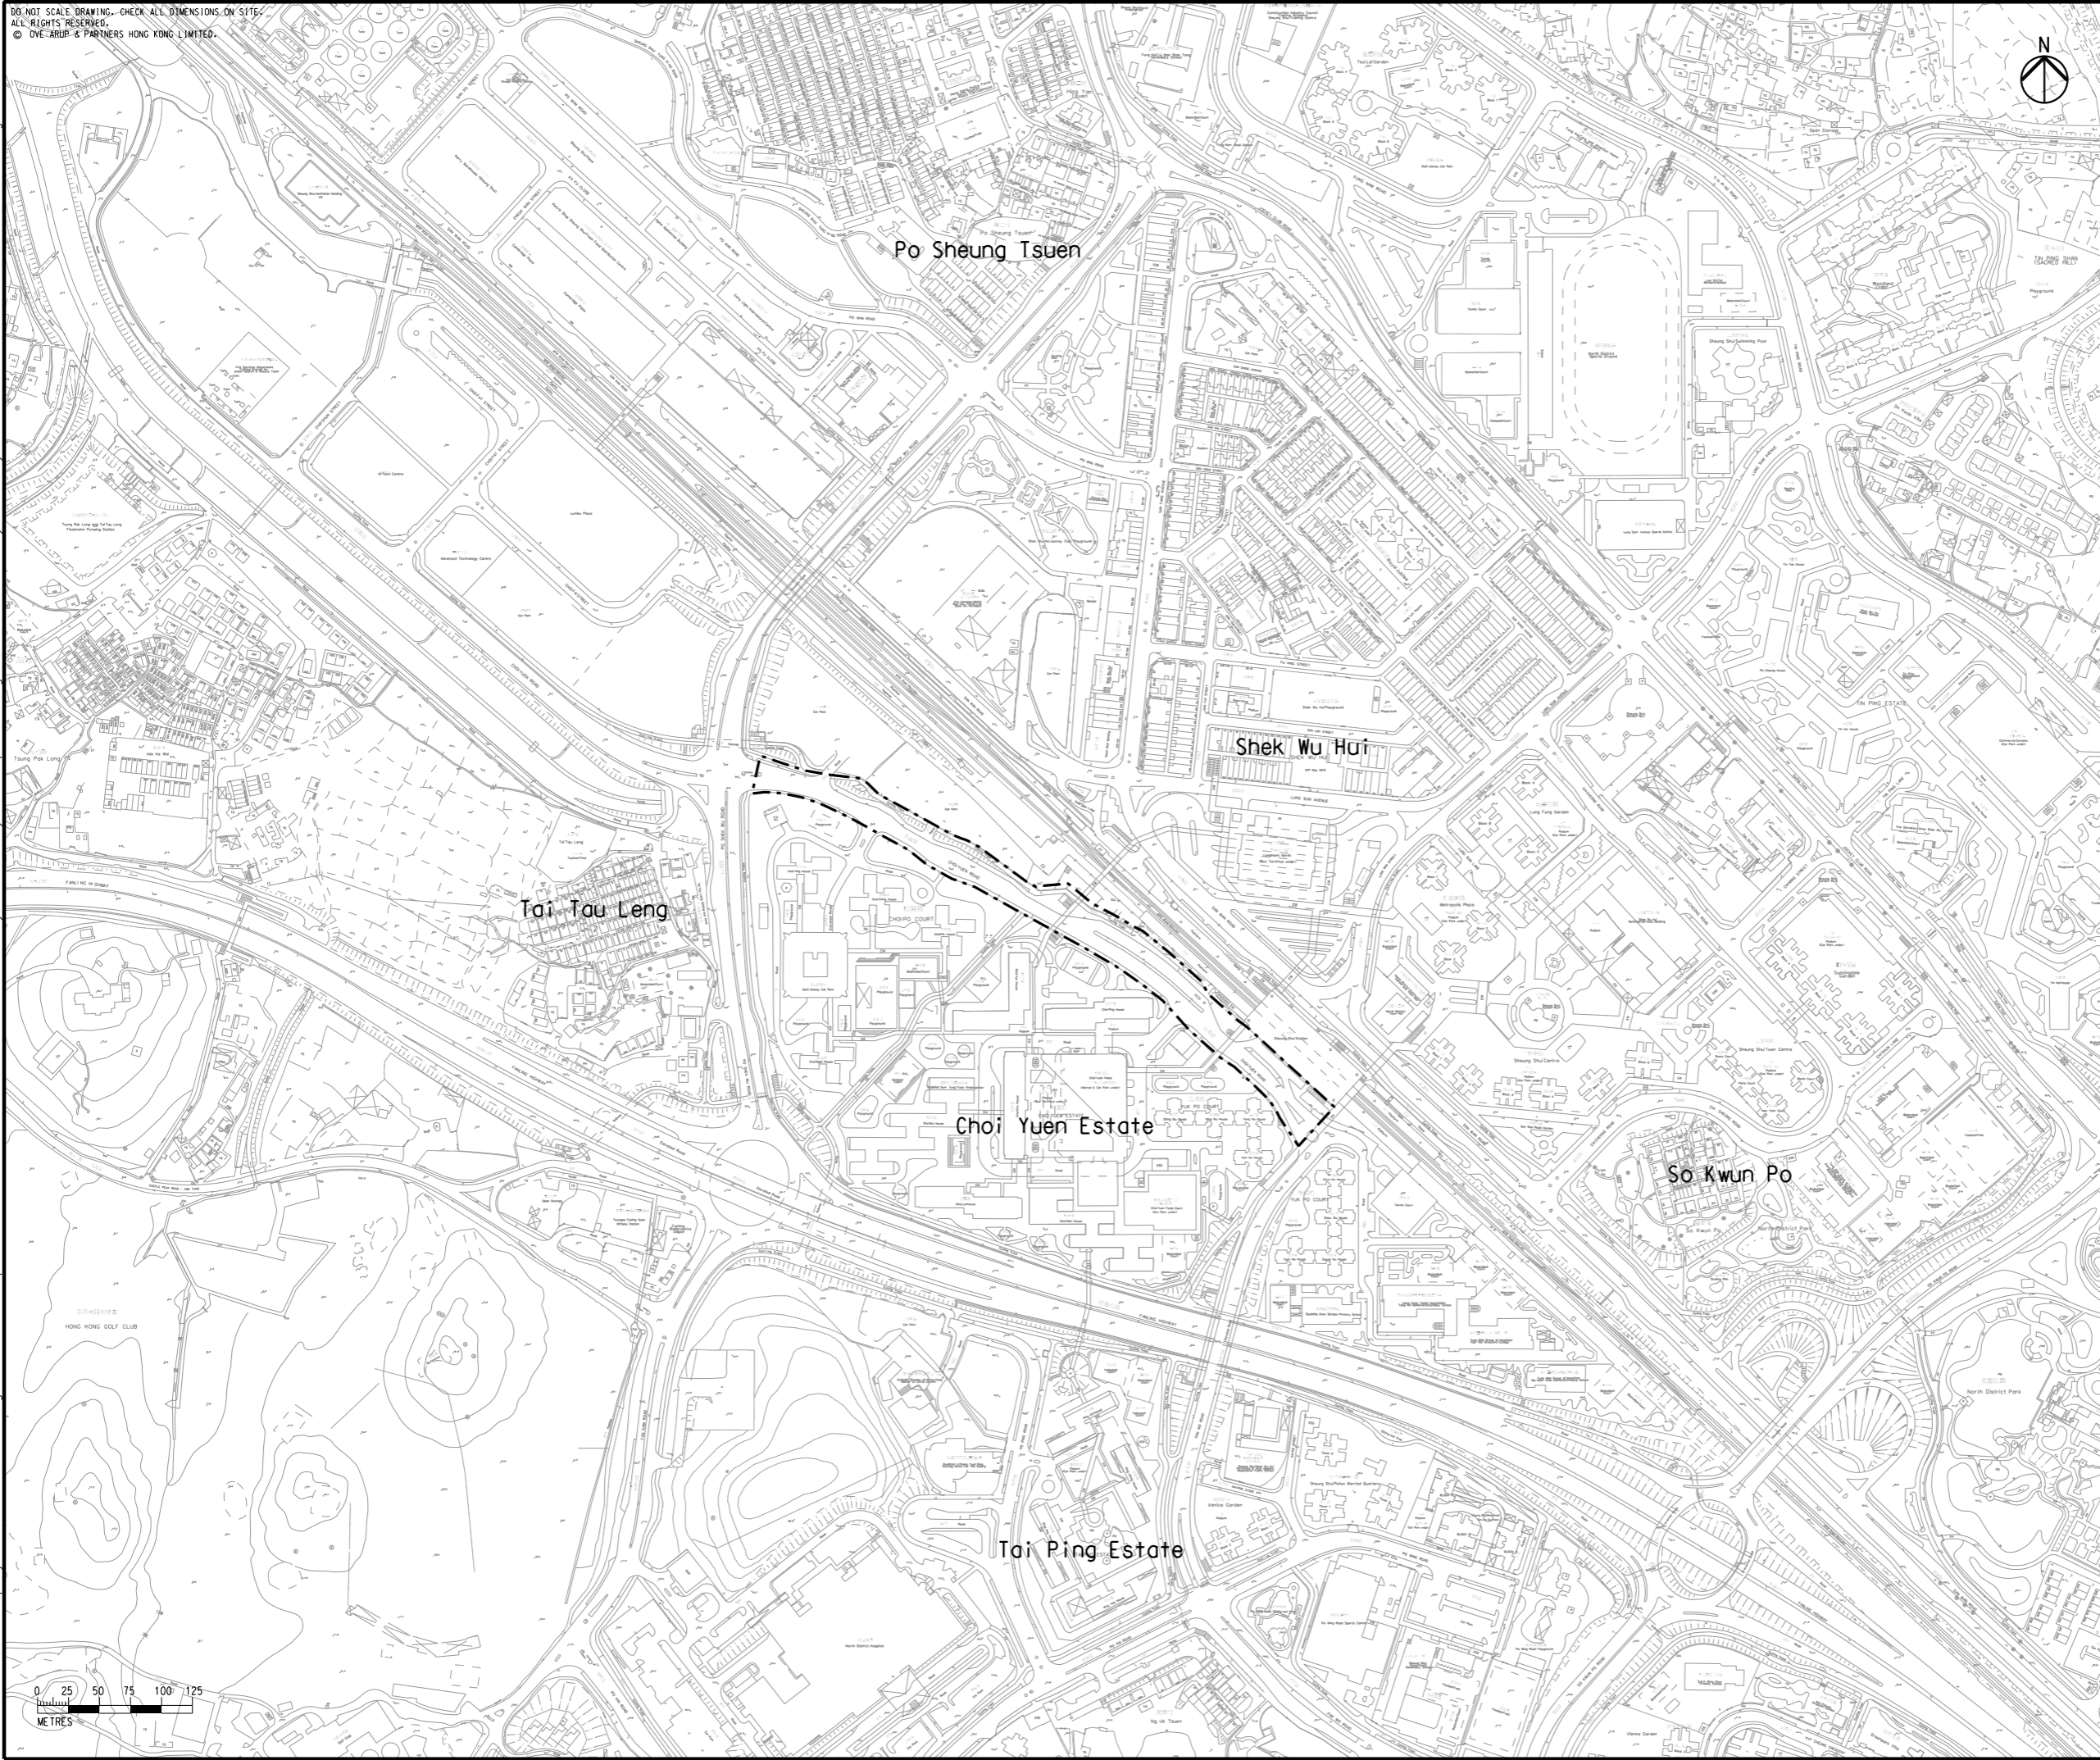

Legend

EIA Study Brief Boundary

A	FIRST ISSUE	GL	06/14
Rev	Description	By	Date
Consultant			
ARUP			
Contract No. and Title:			
Agreement No. CE 1/2013(CE)			
Site Formation and Associated Infrastructural Works for Development of Columbarium, Crematorium and Related Facilities at Sandy Ridge Cemetery - Design and Construction			
Drawing title			
Eia Study Brief Layout as in ESB-271/2014 - Choi Yuen Road			
Drawing no. Figure 2.1b			Rev. A
Drawn	Date	Checked	Approved
GL	06/14	EL	ST
Scale	1:5000 @A3		Status
PRELIMINARY			
COPYRIGHT RESERVED			



土木工程拓展署
Civil Engineering and Development Department