



Shenzhen Shi

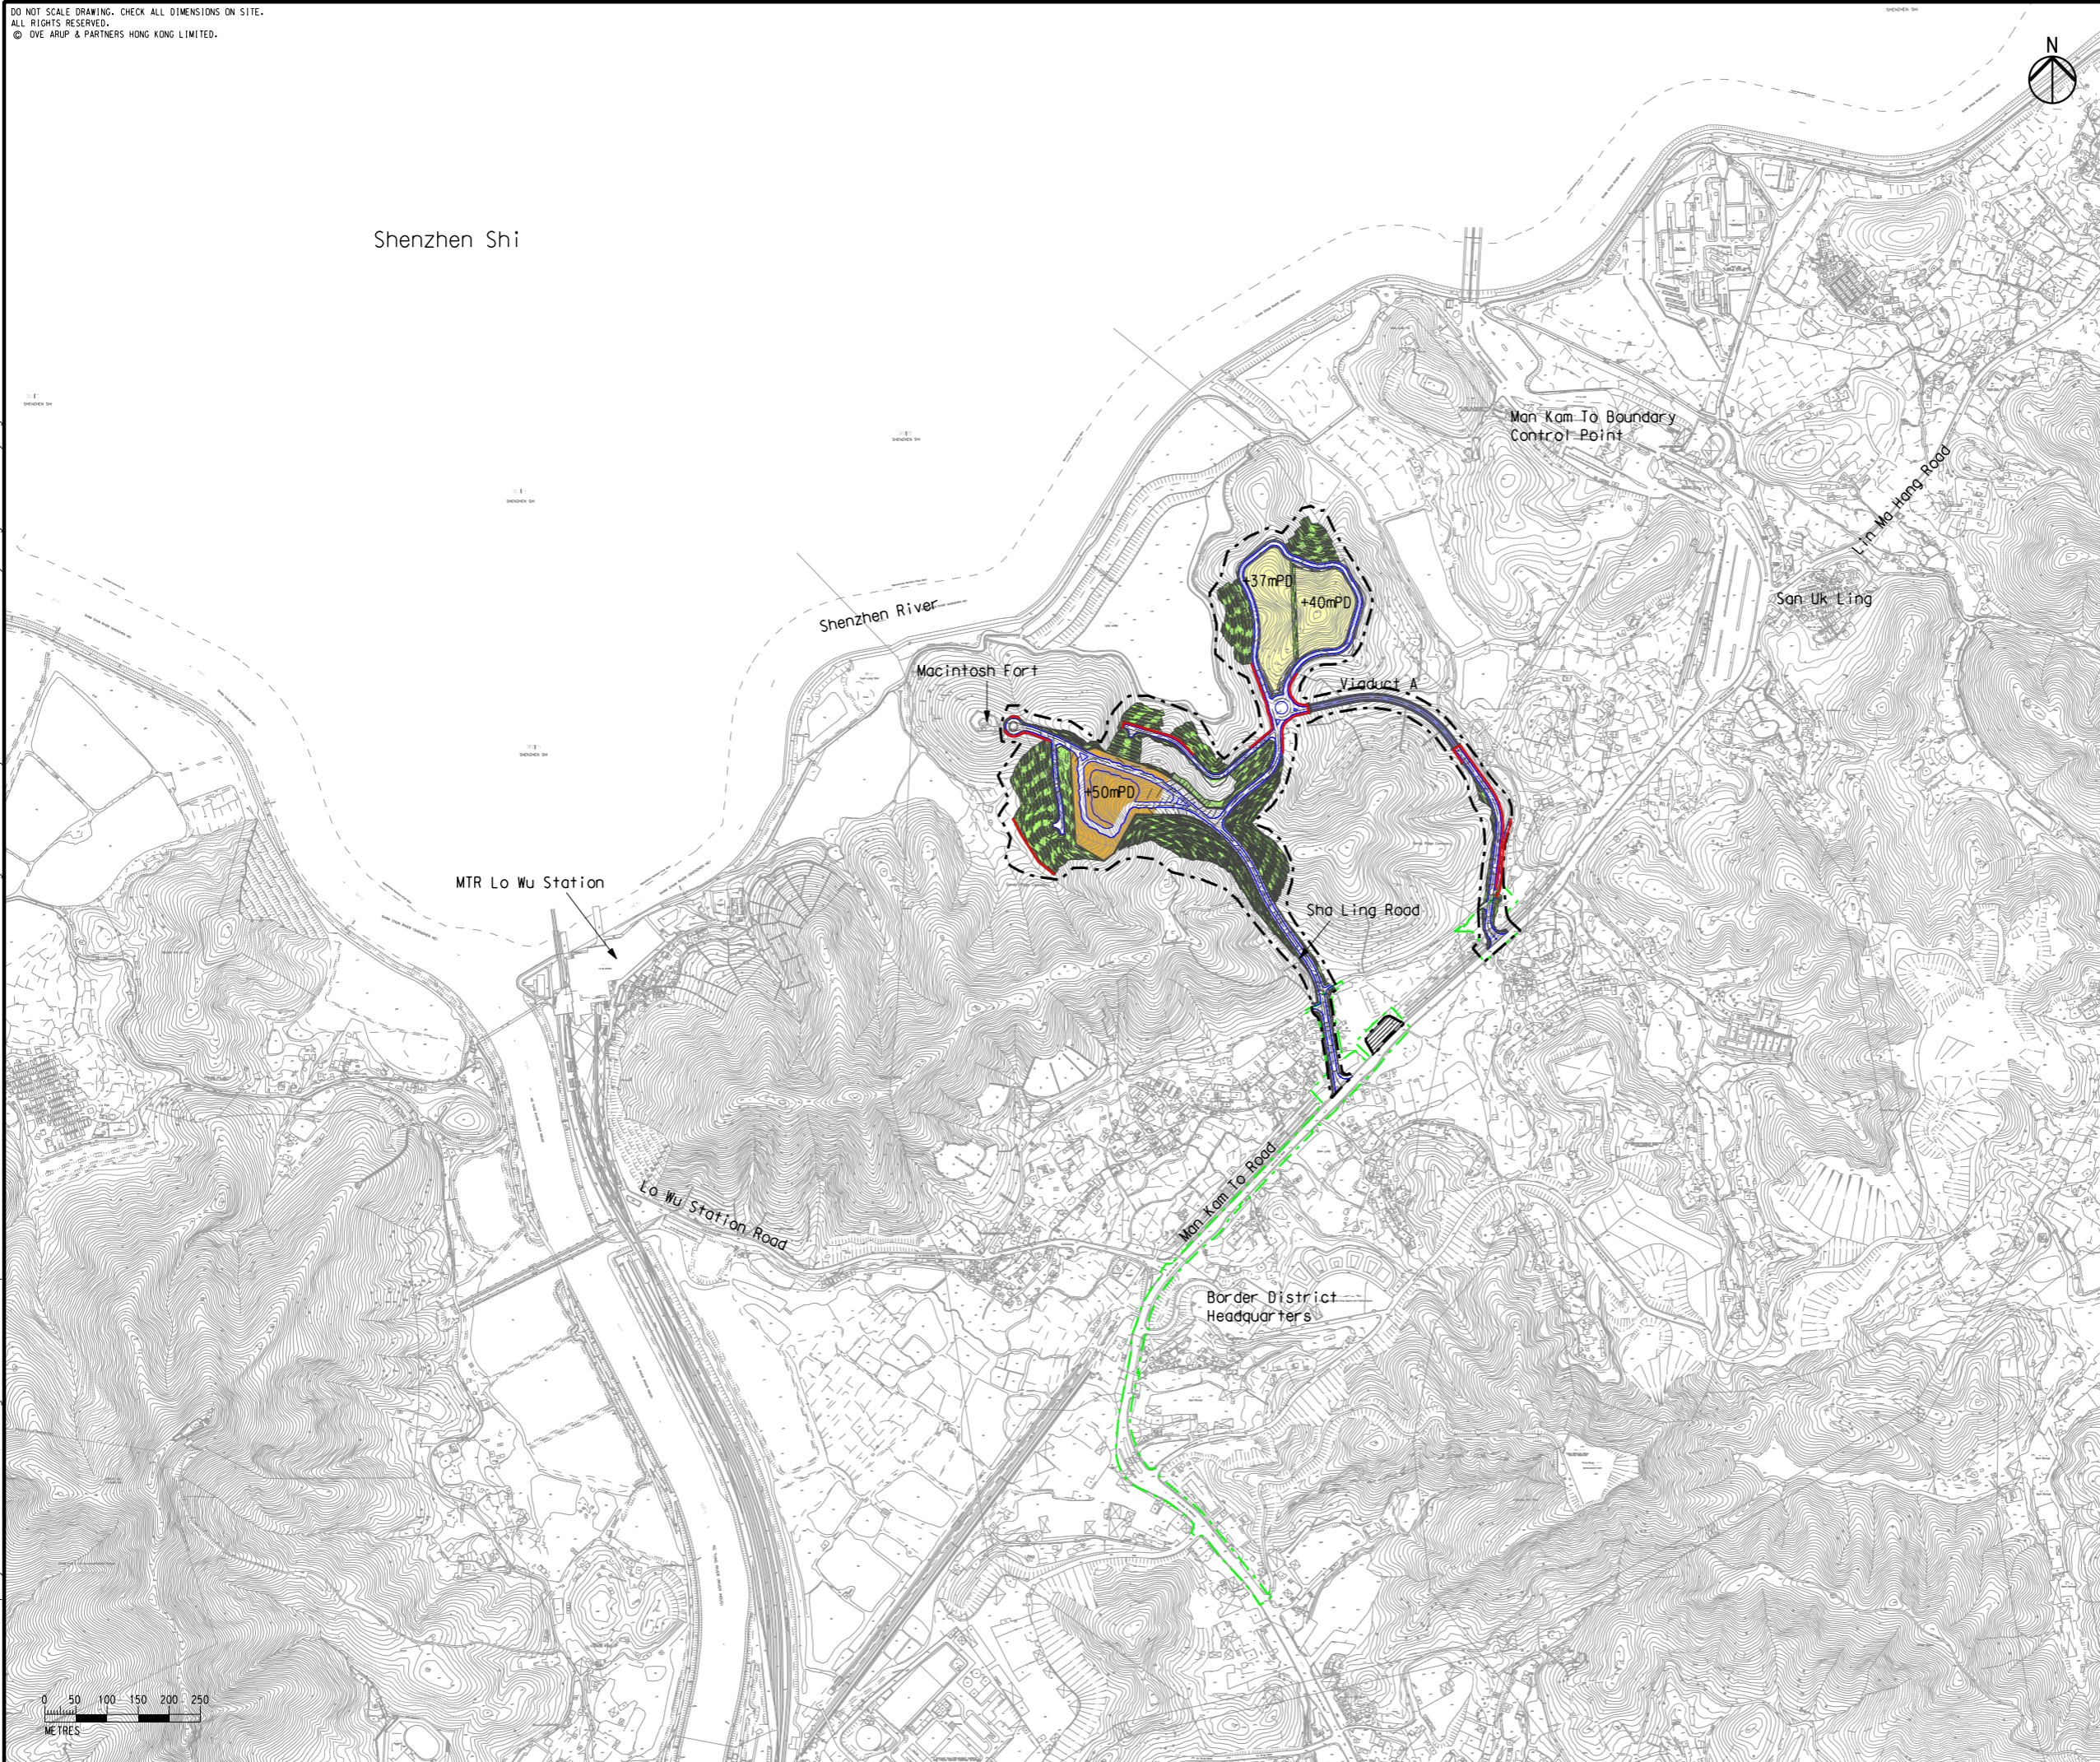

Printed by : 3/1/2016  
 Filename : G:\env\project\231448\13 Drawing Deliverables\Reports\018 EM&A Manual\20160226 Revised Final\_v1\Figure 2.1.1 - Project Location Plan at Sandy Ridge Cemetery.dgn

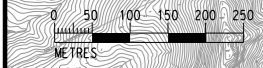

Legend

- Project Boundary
- Utilities Construction
- Proposed Access Road
- Proposed Viaduct
- Proposed Platform for Crematorium, Funeral Parlour and Visitor Service Centre
- Proposed Platforms for Columbarium
- Proposed Pick-up and Drop-off Point
- Proposed Cut / Fill Slope
- Retaining Wall

H	EIGHTH ISSUE	GL	02/16
G	SEVENTH ISSUE	GL	01/16
F	SIXTH ISSUE	GL	12/15
E	FIFTH ISSUE	GL	10/15
Rev	Description	By	Date

Consultant  
**ARUP**

Contract No. and Title:  
 Agreement No. CE 1/2013(CE)  
 Site Formation and Associated Infrastructural Works for Development of Columbarium, Crematorium and Related Facilities at Sandy Ridge Cemetery - Design and Construction

Drawing title  
**Project Location Plan at Sandy Ridge Cemetery**

Drawing no. <b style="font-size: 18px;">Figure 2.1.1</b>		Rev. <b style="font-size: 18px;">H</b>	
Drawn GL	Date 02/16	Checked EL	Approved ST
Scale 1:10000 @A3		Status <b style="font-weight: bold;">PRELIMINARY</b>	

COPYRIGHT RESERVED

土木工程拓展署

Civil Engineering and Development Department



DO NOT SCALE DRAWING. CHECK ALL DIMENSIONS ON SITE.  
 ALL RIGHTS RESERVED.  
 © DVE ARUP & PARTNERS HONG KONG LIMITED.



Legend

 Project Boundary

Printed by : 12/22/2015  
 Filename : G:\env\project\2314448\13 Drawing Deliverables\Reports\018 EM&A Manual\20151222\_Final\Figure 2.1.2 - Project Location Plan at Lin Ma Hang Road.dgn

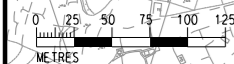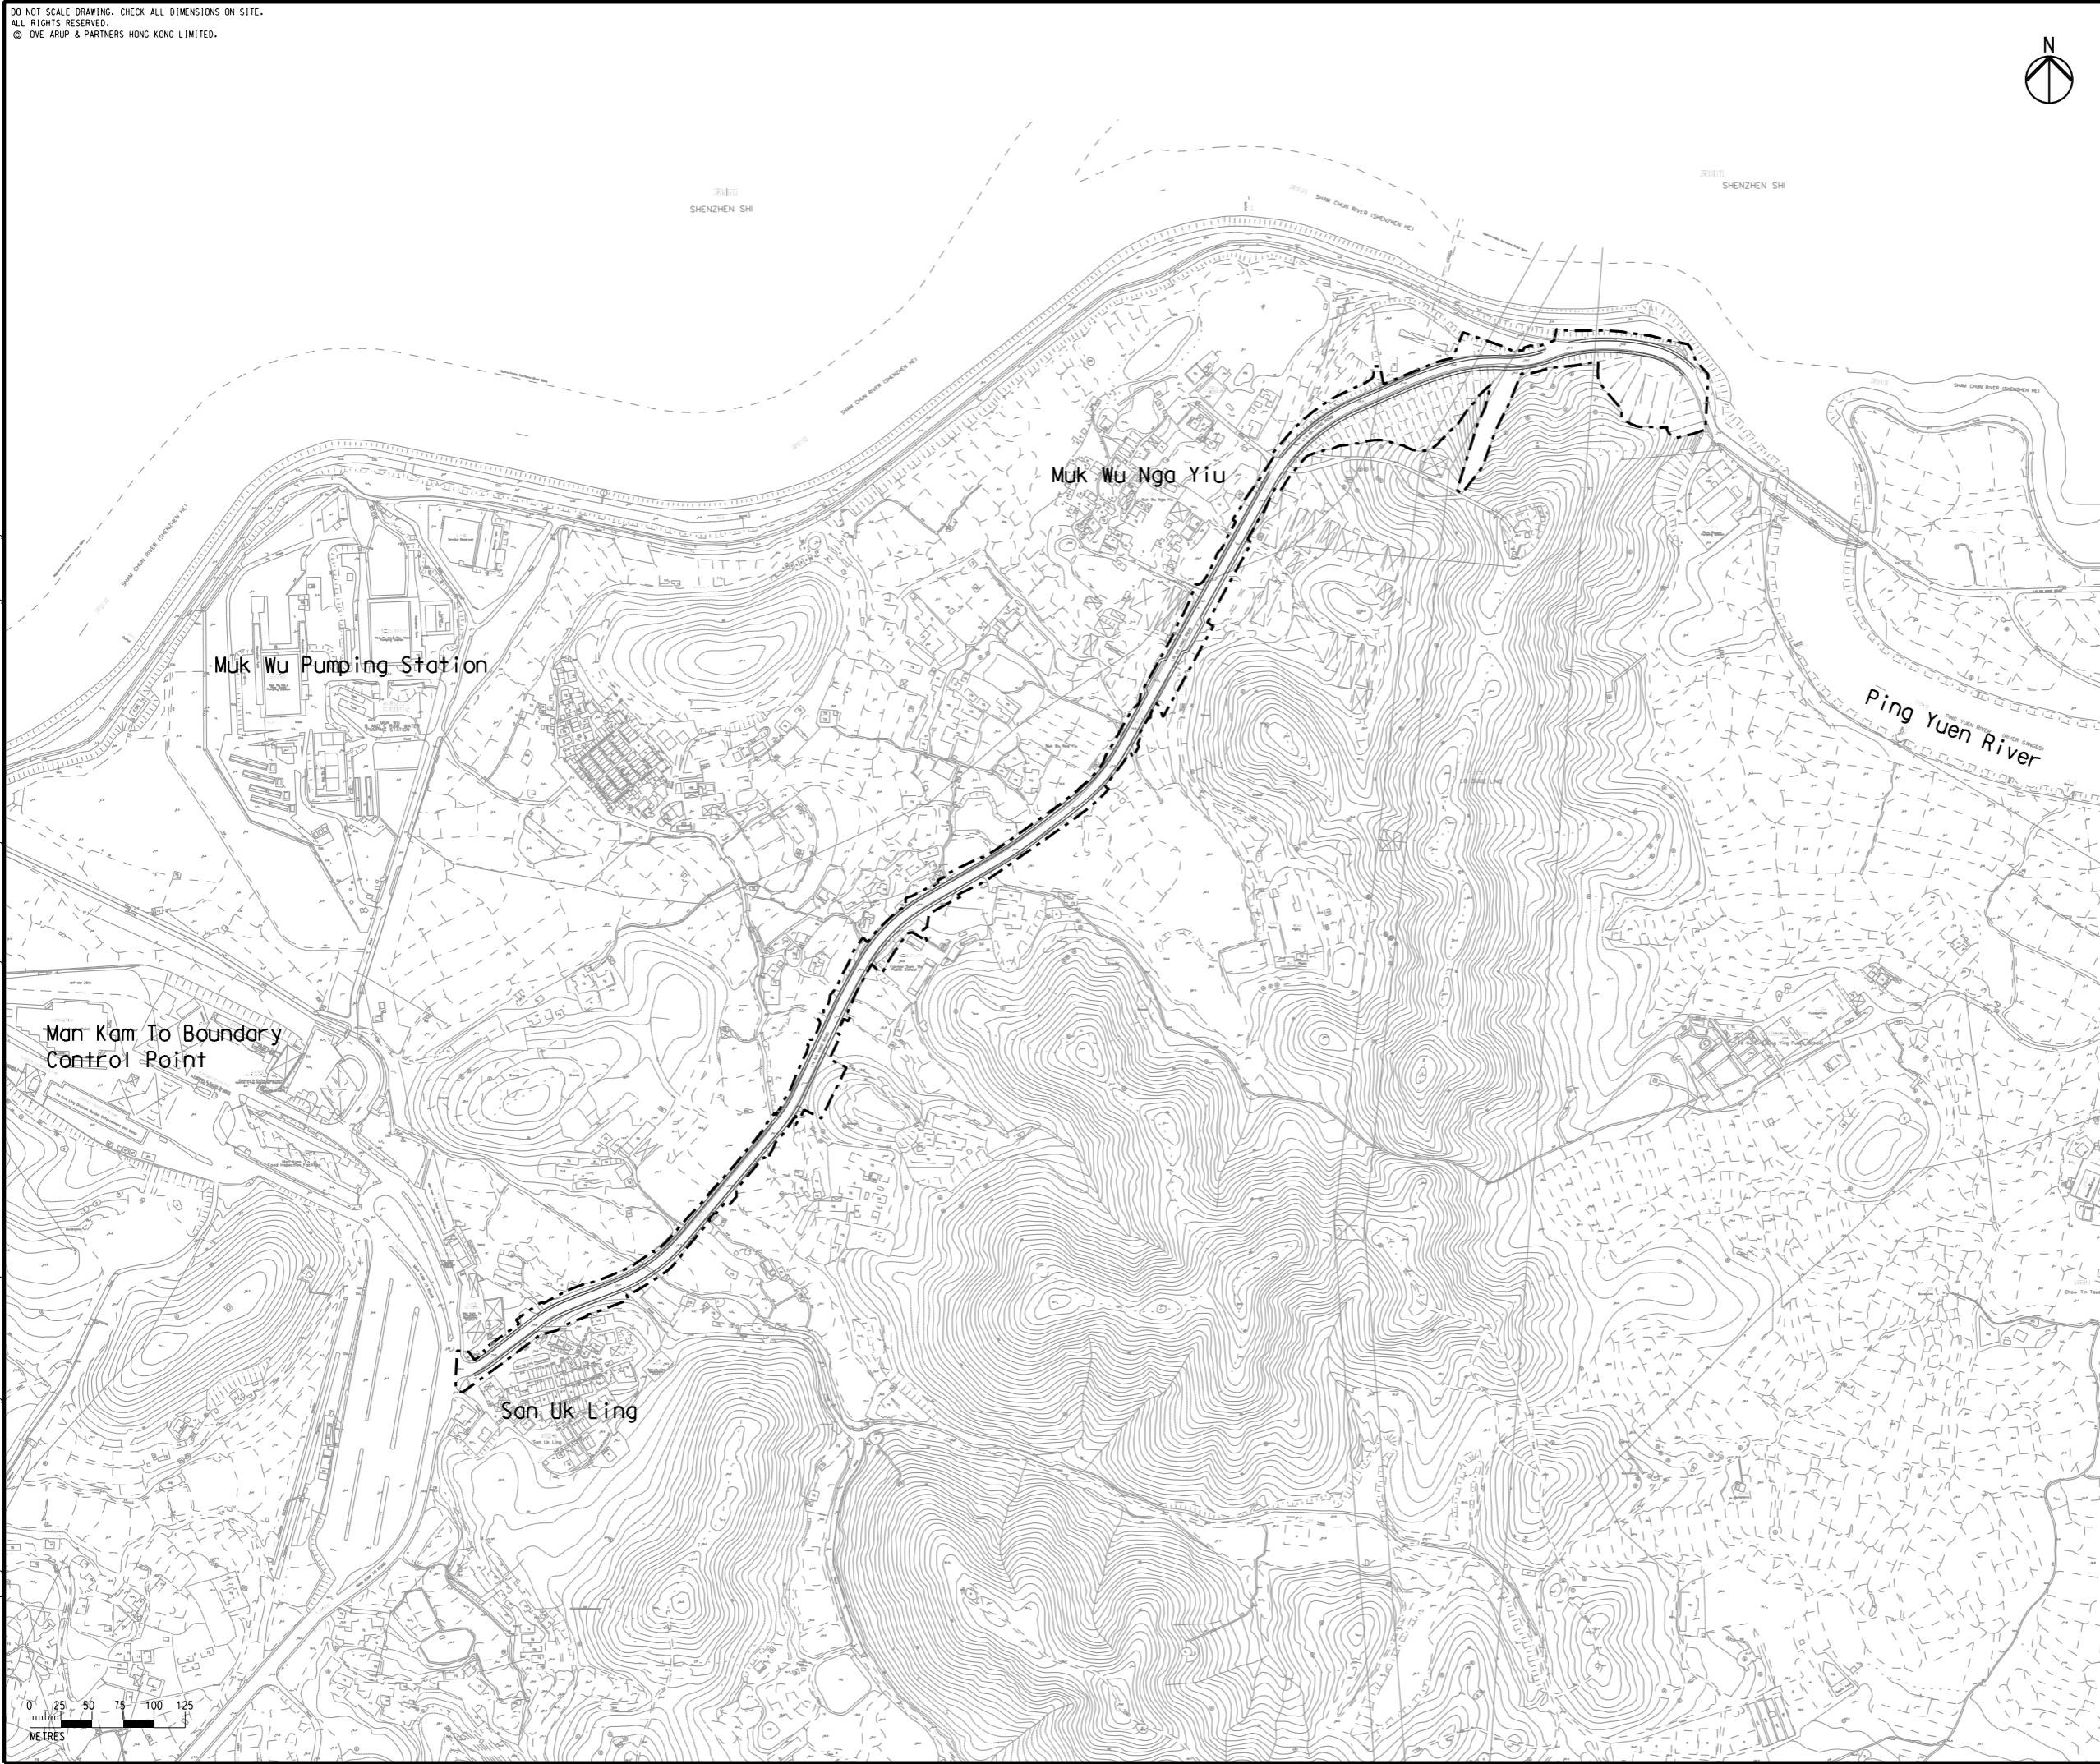

D	FOURTH ISSUE	GL	12/15
C	THIRD ISSUE	GL	10/15
B	SECOND ISSUE	GL	11/14
A	FIRST ISSUE	GL	07/14
Rev	Description	By	Date

Consultant  
**ARUP**

Contract No. and Title:  
 Agreement No. CE 1/2013(CE)  
 Site Formation and Associated  
 Infrastructural Works for Development  
 of Columbarium, Crematorium and  
 Related Facilities at Sandy Ridge  
 Cemetery - Design and Construction

Drawing title  
**Project Location Plan  
 at Lin Ma Hang Road**

Drawing no. <b>Figure 2.1.2</b>		Rev. <b>D</b>	
Drawn GL	Date 12/15	Checked EL	Approved ST
Scale 1:5000 @A3		Status <b>PRELIMINARY</b>	


COPYRIGHT RESERVED



土木工程拓展署  
 Civil Engineering and  
 Development Department

DO NOT SCALE DRAWING. CHECK ALL DIMENSIONS ON SITE.  
ALL RIGHTS RESERVED.  
© OVE ARUP & PARTNERS HONG KONG LIMITED

Printed by : 10/26/2015  
Filename : G:\env\project\2.314448\13 Drawing Deliverables\Reports\018 EM&A Manual\20151016 Revised Draft\_v1\Figure 2.1.3 - Location of Barging Point.dgn

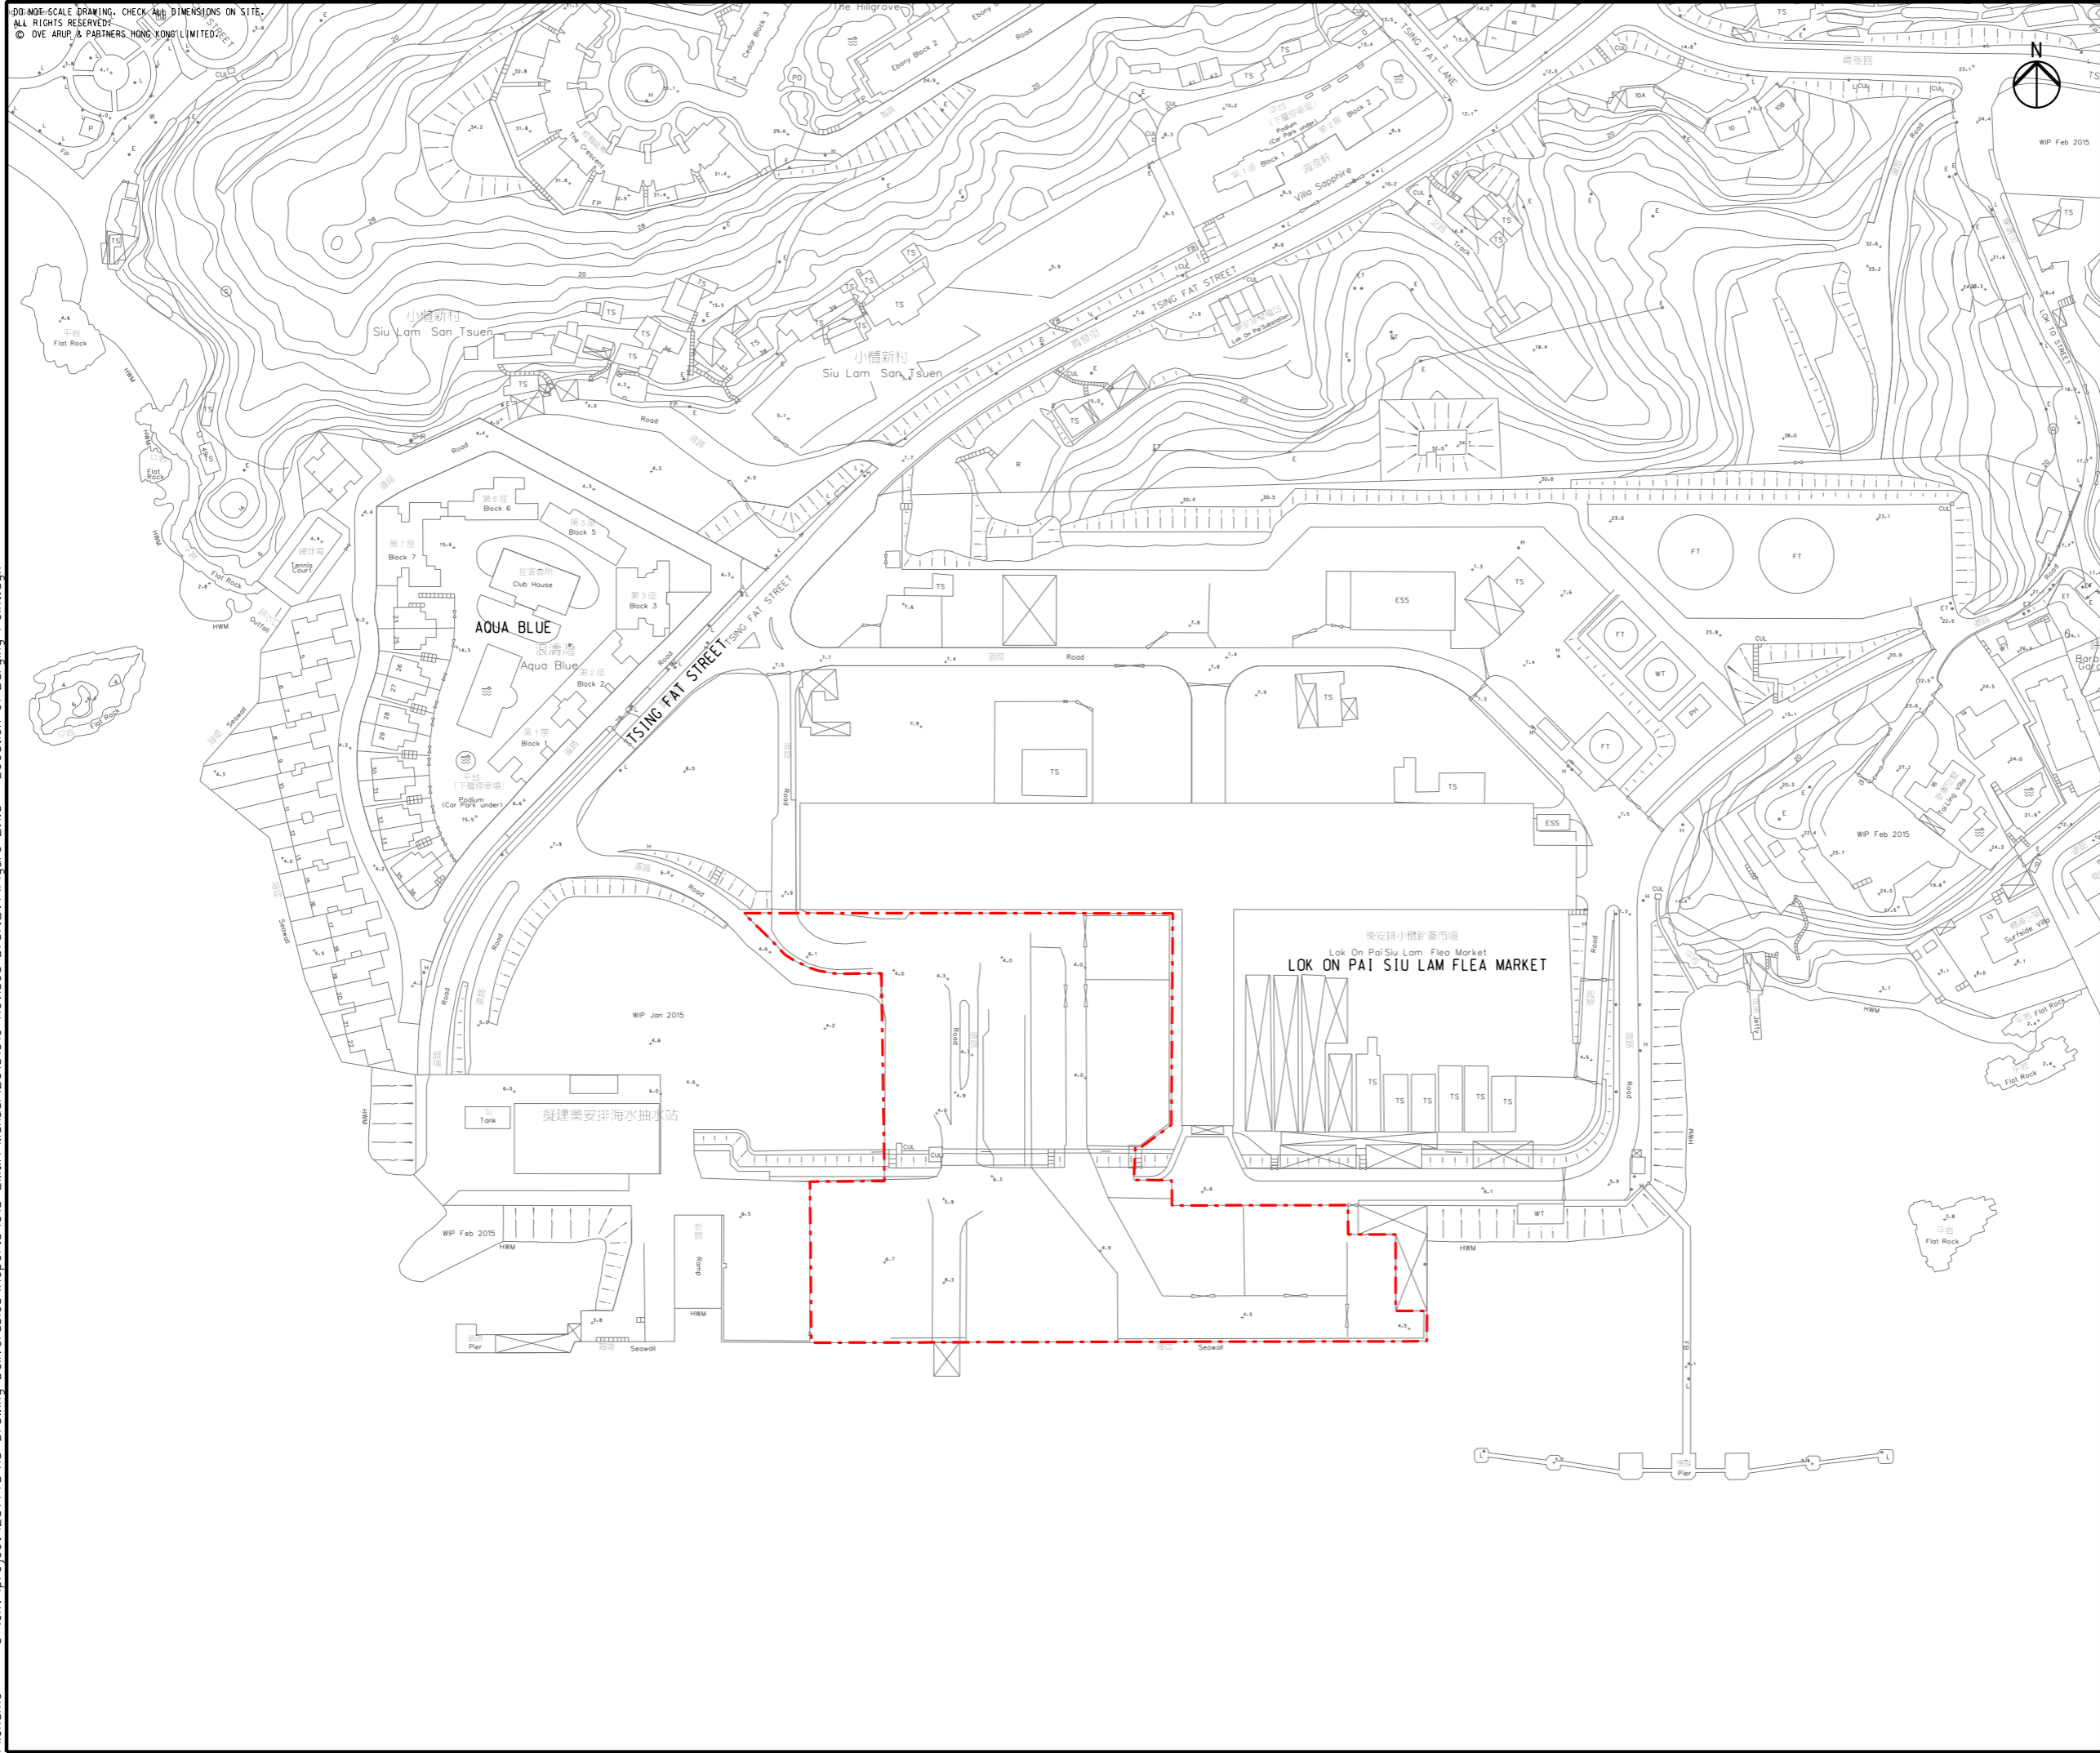

Legend

  Barging Point Area

A	FIRST ISSUE	GL	10/15
Rev	Description	By	Date
Consultant			
<b>ARUP</b>			
Contract No. and Title:			
Agreement No. CE 1/2013(CE)			
Site Formation and Associated Infrastructural Works for Development of Columbarium, Crematorium and Related Facilities at Sandy Ridge Cemetery - Design and Construction			
Drawing title			
Location of Barging Point			
Drawing no.			Rev.
Figure 2.1.3			A
Drawn	Date	Checked	Approved
GL	10/15	EL	ST
Scale	Status		
1:2000 @A3	PRELIMINARY		

COPYRIGHT RESERVED



土木工程拓展署  
Civil Engineering and  
Development Department