


DO NOT SCALE DRAWING. CHECK ALL DIMENSIONS ON SITE.
 ALL RIGHTS RESERVED.
 © DVE ARUP & PARTNERS HONG KONG LIMITED.



Legend

 Project Boundary

Printed by : 12/22/2015
 Filename : G:\env\project\231448\13 Drawing Deliverables\Reports\018 EM&A Manual\20151222_Final\Figure 2.1.2 - Project Location Plan at Lin Ma Hang Road.dgn

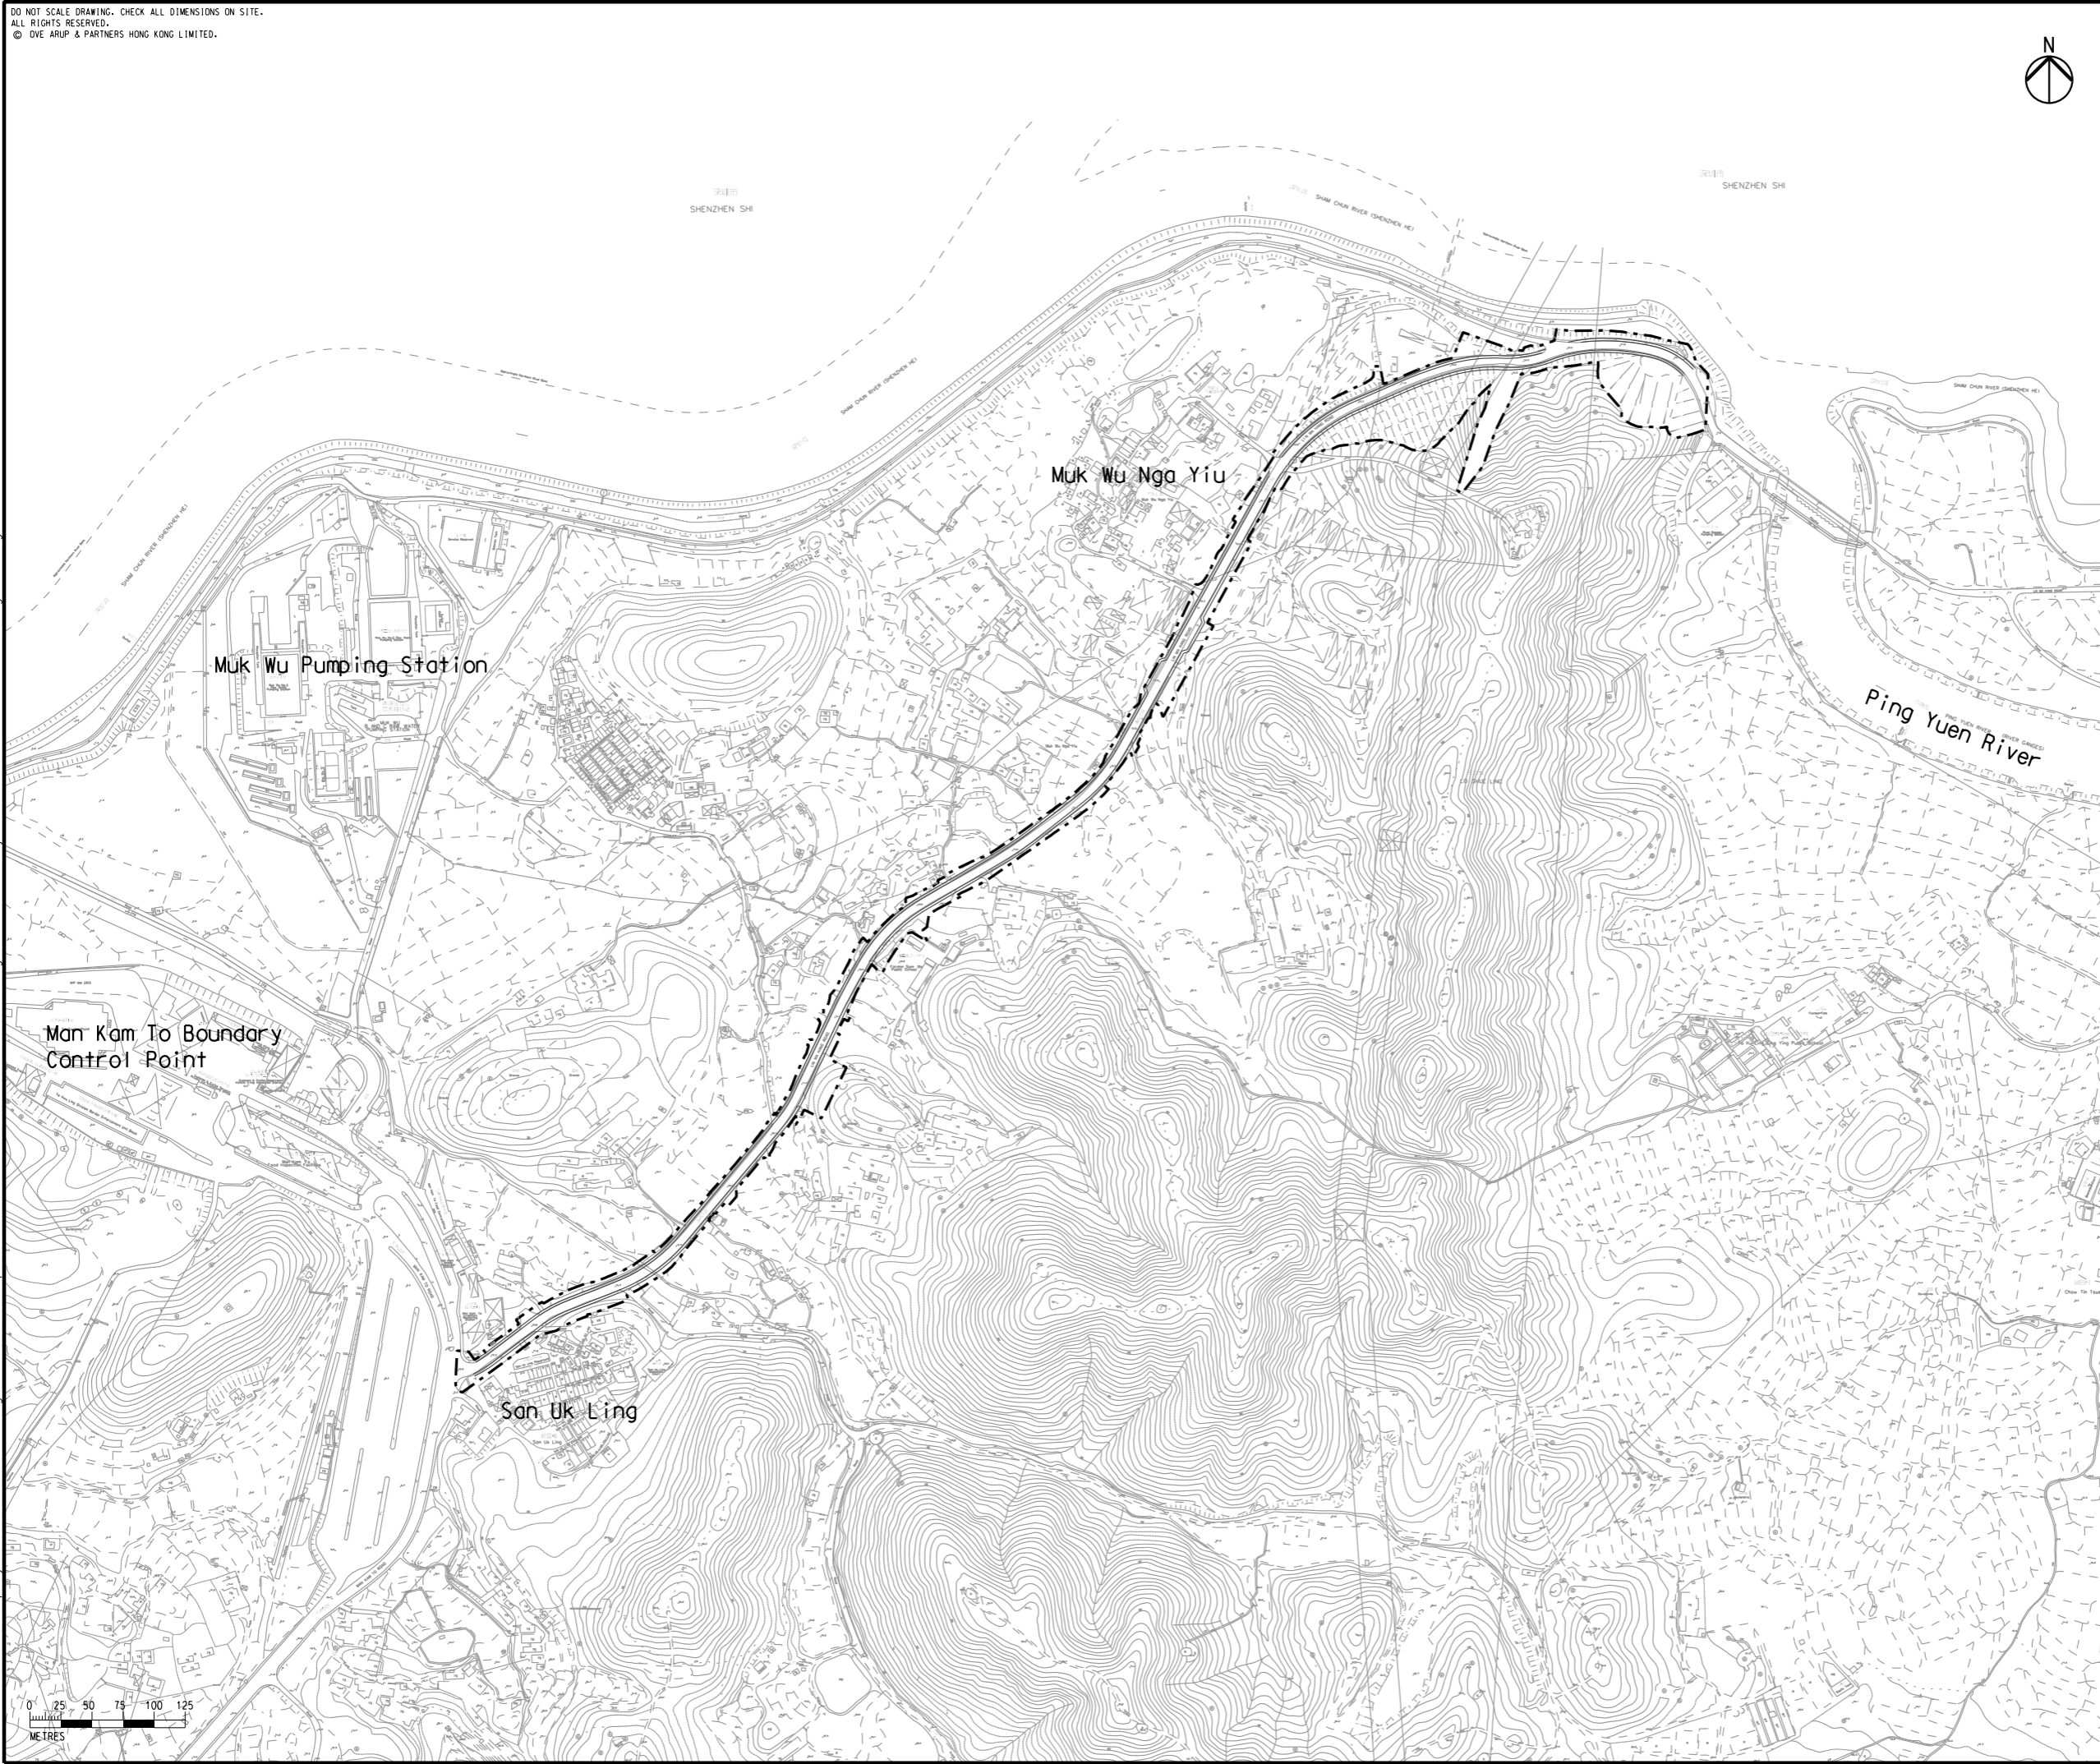

D	FOURTH ISSUE	GL	12/15
C	THIRD ISSUE	GL	10/15
B	SECOND ISSUE	GL	11/14
A	FIRST ISSUE	GL	07/14
Rev	Description	By	Date

Consultant
ARUP

Contract No. and Title:
 Agreement No. CE 1/2013(CE)
 Site Formation and Associated
 Infrastructural Works for Development
 of Columbarium, Crematorium and
 Related Facilities at Sandy Ridge
 Cemetery - Design and Construction

Drawing title
**Project Location Plan
 at Lin Ma Hang Road**

Drawing no. Figure 2.1.2		Rev. D	
Drawn GL	Date 12/15	Checked EL	Approved ST
Scale 1:5000 @A3		Status PRELIMINARY	

COPYRIGHT RESERVED



土木工程拓展署
 Civil Engineering and
 Development Department