

DO NOT SCALE DRAWING. CHECK ALL DIMENSIONS ON SITE.  
 ALL RIGHTS RESERVED.  
 © DVE ARUP & PARTNERS HONG KONG LIMITED.


深圳市  
 SHENZHEN SHI



Legend

- Project Boundary
- Proposed Construction Dust Monitoring Location

Printed by : 2/26/2016  
 Filename : G:\env\project\2314448\13 Drawing Deliverables\Reports\018 EM&A Manual\20160226 Revised Final\Figure 5.1.4 - Locations of Construction Dust Monitoring (Sheet 4 of 4).dgn

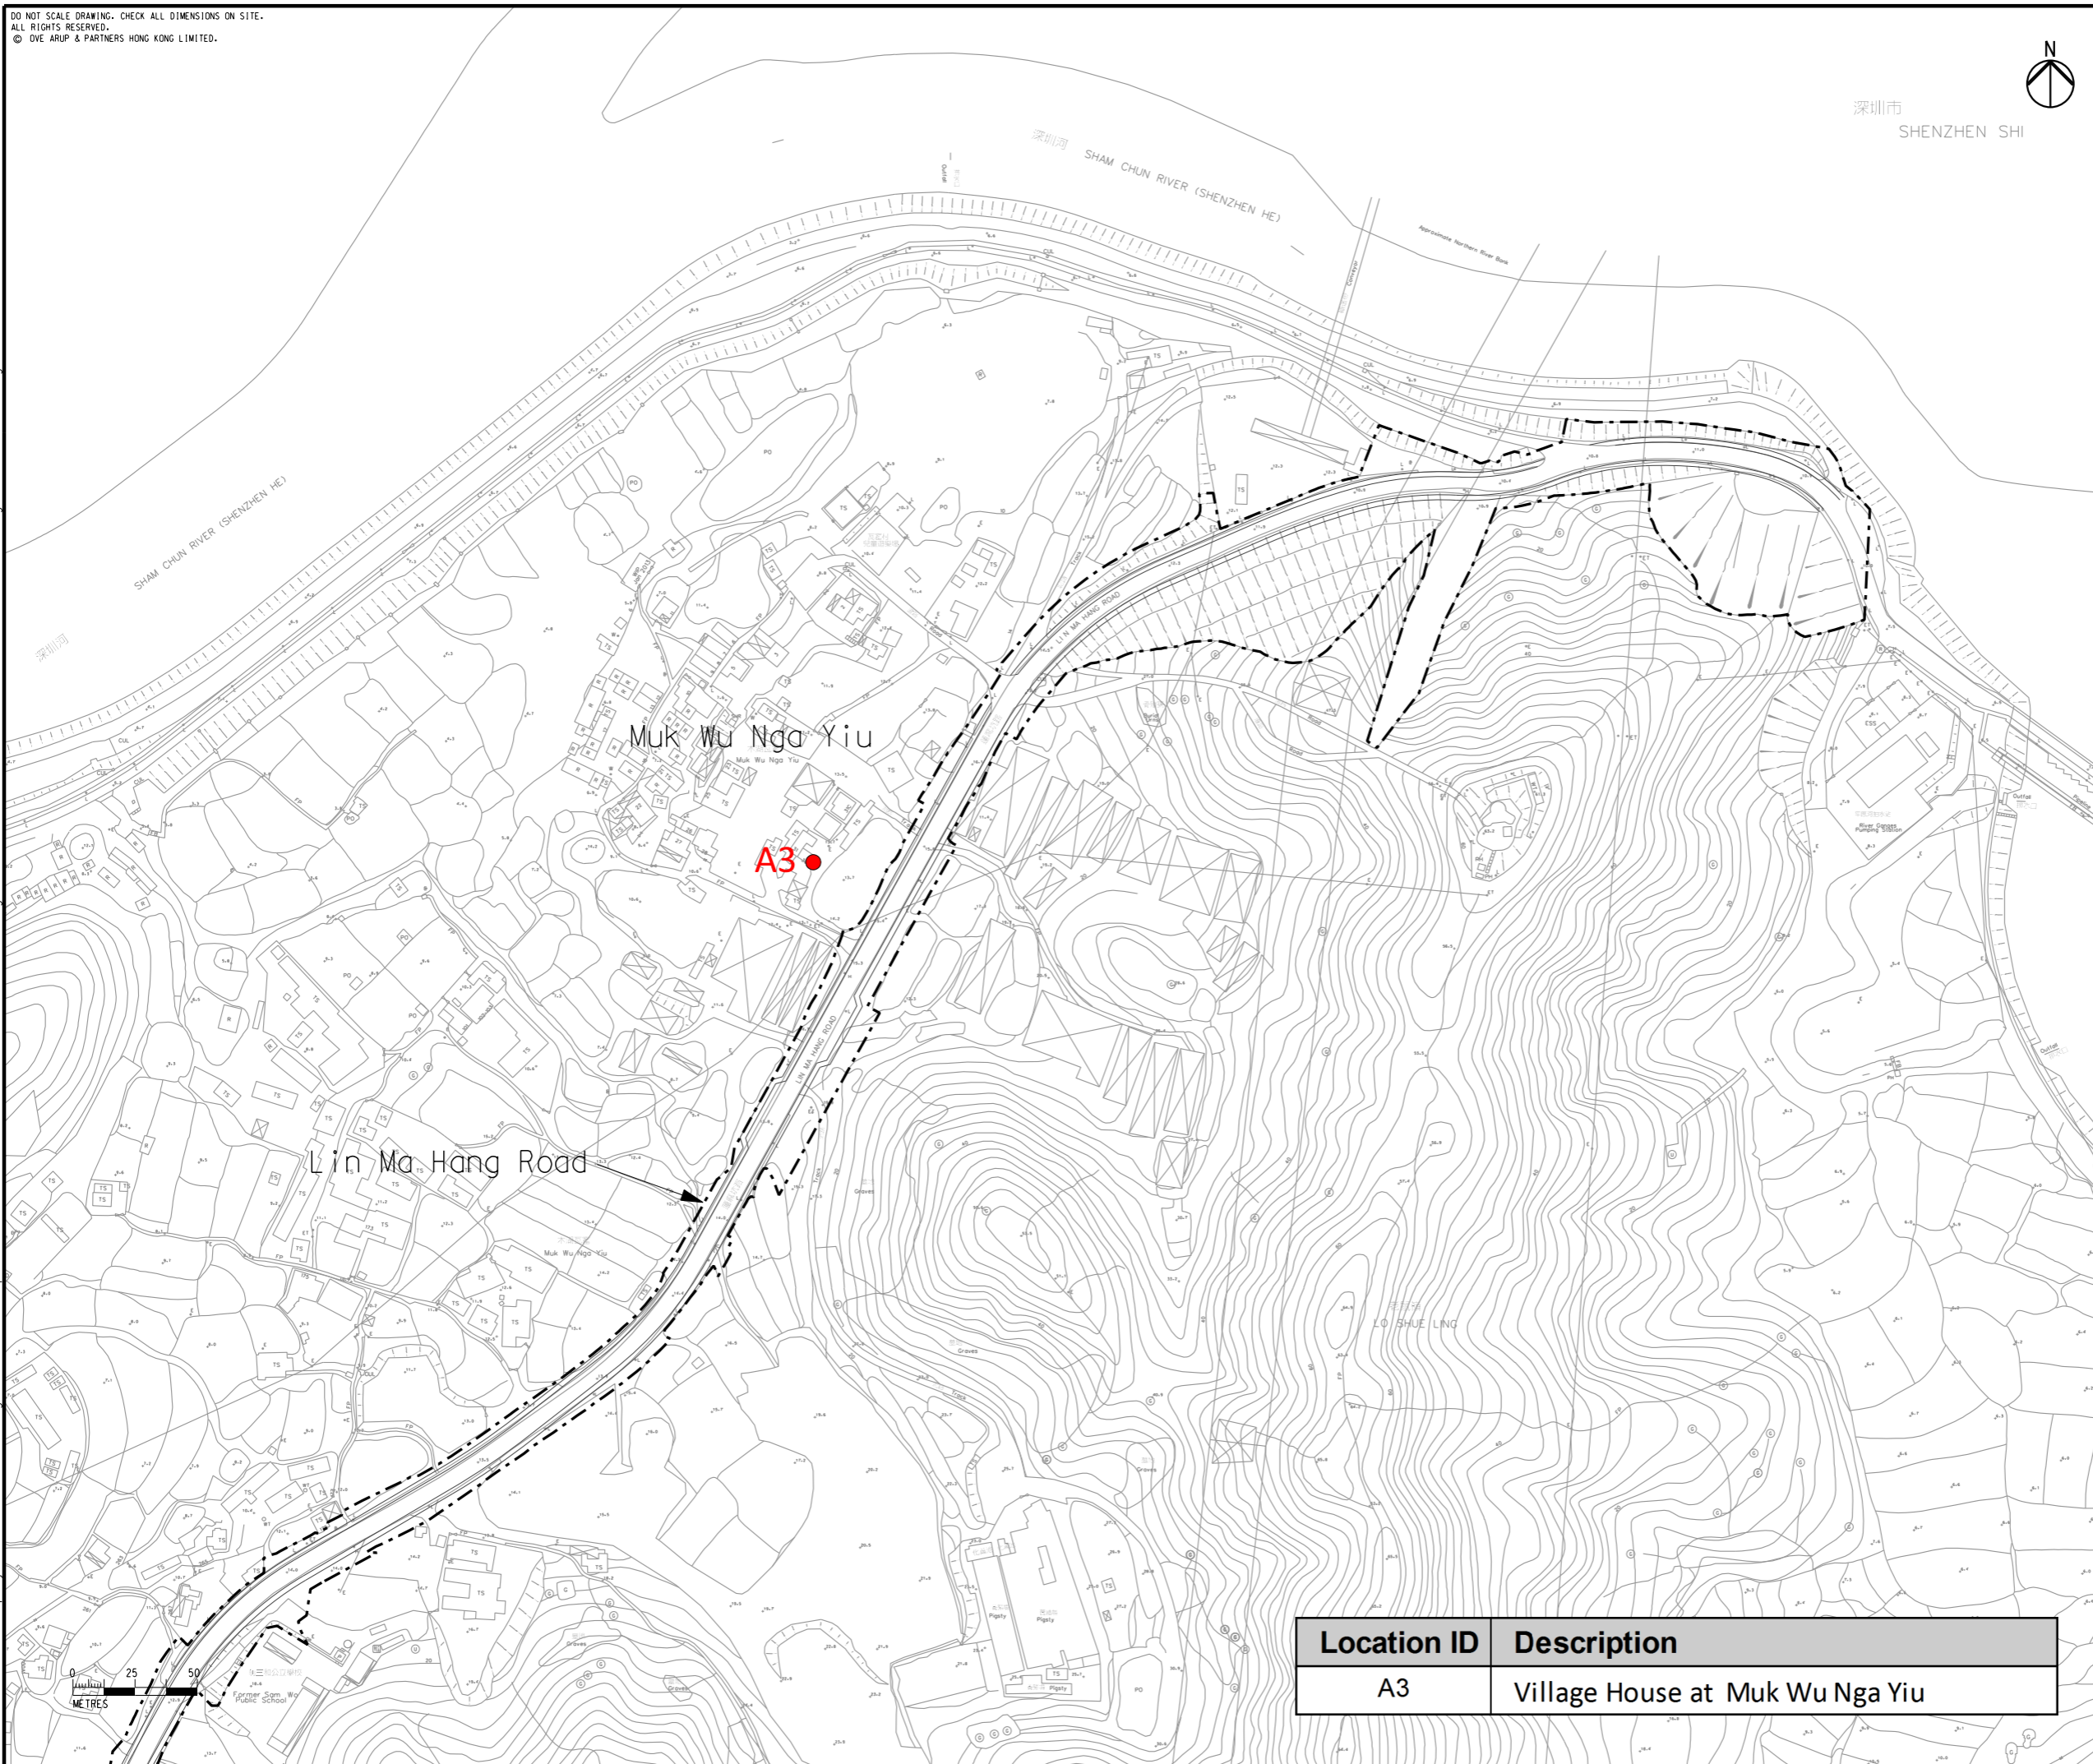

E	FIFTH ISSUE	GL	02/16
D	FOURTH ISSUE	GL	12/15
C	THIRD ISSUE	GL	10/15
B	SECOND ISSUE	GL	02/15
Rev	Description	By	Date

Consultant  
**ARUP**

Contract No. and Title:  
 Agreement No. CE 1/2013(CE)  
 Site Formation and Associated  
 Infrastructural Works for Development  
 of Columbarium, Crematorium and  
 Related Facilities at Sandy Ridge  
 Cemetery - Design and Construction

Drawing title  
**Locations of Construction  
 Dust Monitoring  
 (Sheet 4 of 4)**

Drawing no. <b>Figure 5.1.4</b>		Rev. <b>E</b>	
Drawn GL	Date 02/16	Checked EL	Approved ST
Scale 1:2500 @A3		Status PRELIMINARY	

COPYRIGHT RESERVED

土木工程拓展署  
 Civil Engineering and  
 Development Department

Location ID	Description
A3	Village House at Muk Wu Nga Yiu