


Location ID	Description
CN-1	Village house to the west of Sha Ling Road
CN-2	Village house to the north of Man Kam To Road
CN-3	Village house near San Uk Ling
CN-4	Village house of Muk Wu



Legend

	Project Boundary
	Utilities Construction
	300m Assessment Area
	Proposed Construction Noise Monitoring Locations

Printed by : 2/29/2016  
 Filename : G:\env\project\2314448\13 Drawing Deliverables\Reports\018 EM&A Manual\20160226 Revised Final\_v1\Figure 6.2.1 - Locations of Proposed Construction Noise Monitoring (Sheet 1 of 4).dgn

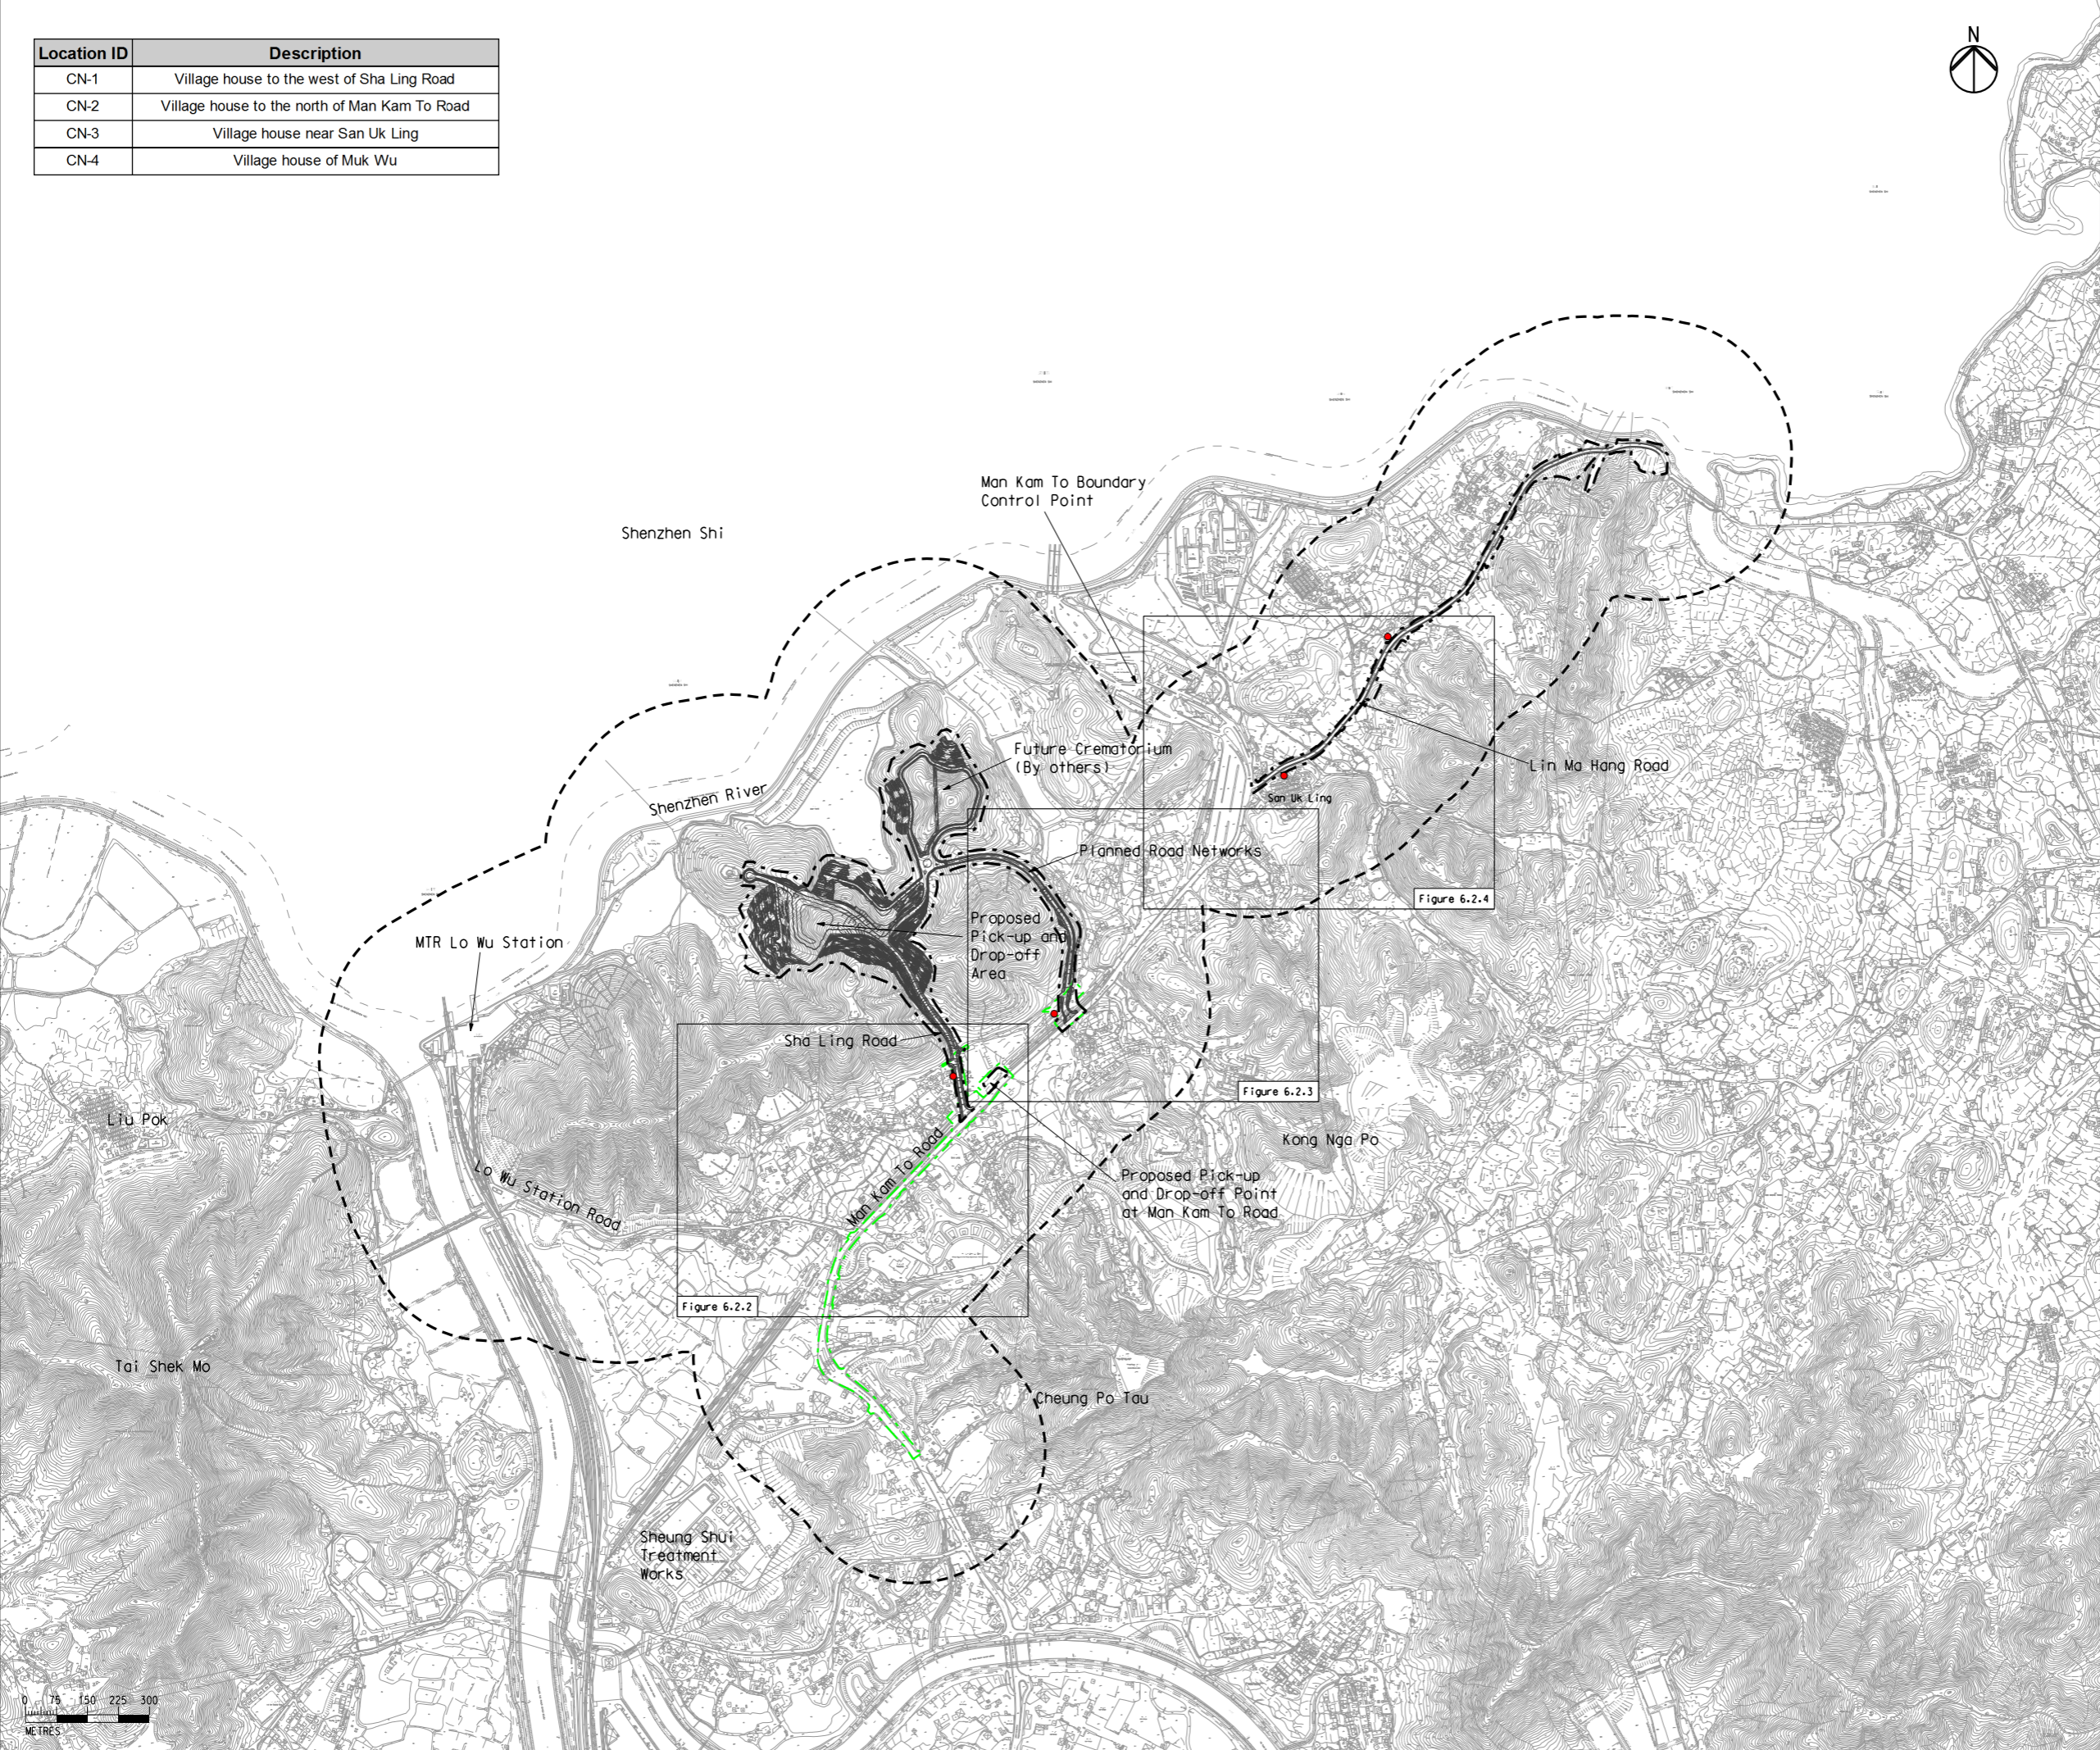

F	SIXTH ISSUE	GL	02/16
E	FIFTH ISSUE	GL	01/16
D	FOURTH ISSUE	GL	12/15
C	THIRD ISSUE	GL	10/15
Rev	Description	By	Date

Consultant  
**ARUP**

Contract No. and Title:  
 Agreement No. CE 1/2013(CE)  
 Site Formation and Associated Infrastructural Works for Development of Columbarium, Crematorium and Related Facilities at Sandy Ridge Cemetery - Design and Construction

Drawing title  
**Locations of Proposed Construction Noise Monitoring (Sheet 1 of 4)**

Drawing no. <b>Figure 6.2.1</b>		Rev. <b>F</b>	
Drawn GL	Date 02/16	Checked EL	Approved ST
Scale AS SHOWN		Status PRELIMINARY	

COPYRIGHT RESERVED




土木工程拓展署  
 Civil Engineering and Development Department



DO NOT SCALE DRAWING. CHECK ALL DIMENSIONS ON SITE.  
 ALL RIGHTS RESERVED.  
 © 2016 ARUP & PARTNERS HONG KONG LIMITED.

Printed by : 2/29/2016  
 Filename : G:\env\project\231448\13 Drawing Deliverables\Reports\018 EM&A Manual\20160226 Revised Final\_v1\Figure 6.2.2 - Locations of Proposed Construction Noise Monitoring (Sheet 2 of 4).dgn

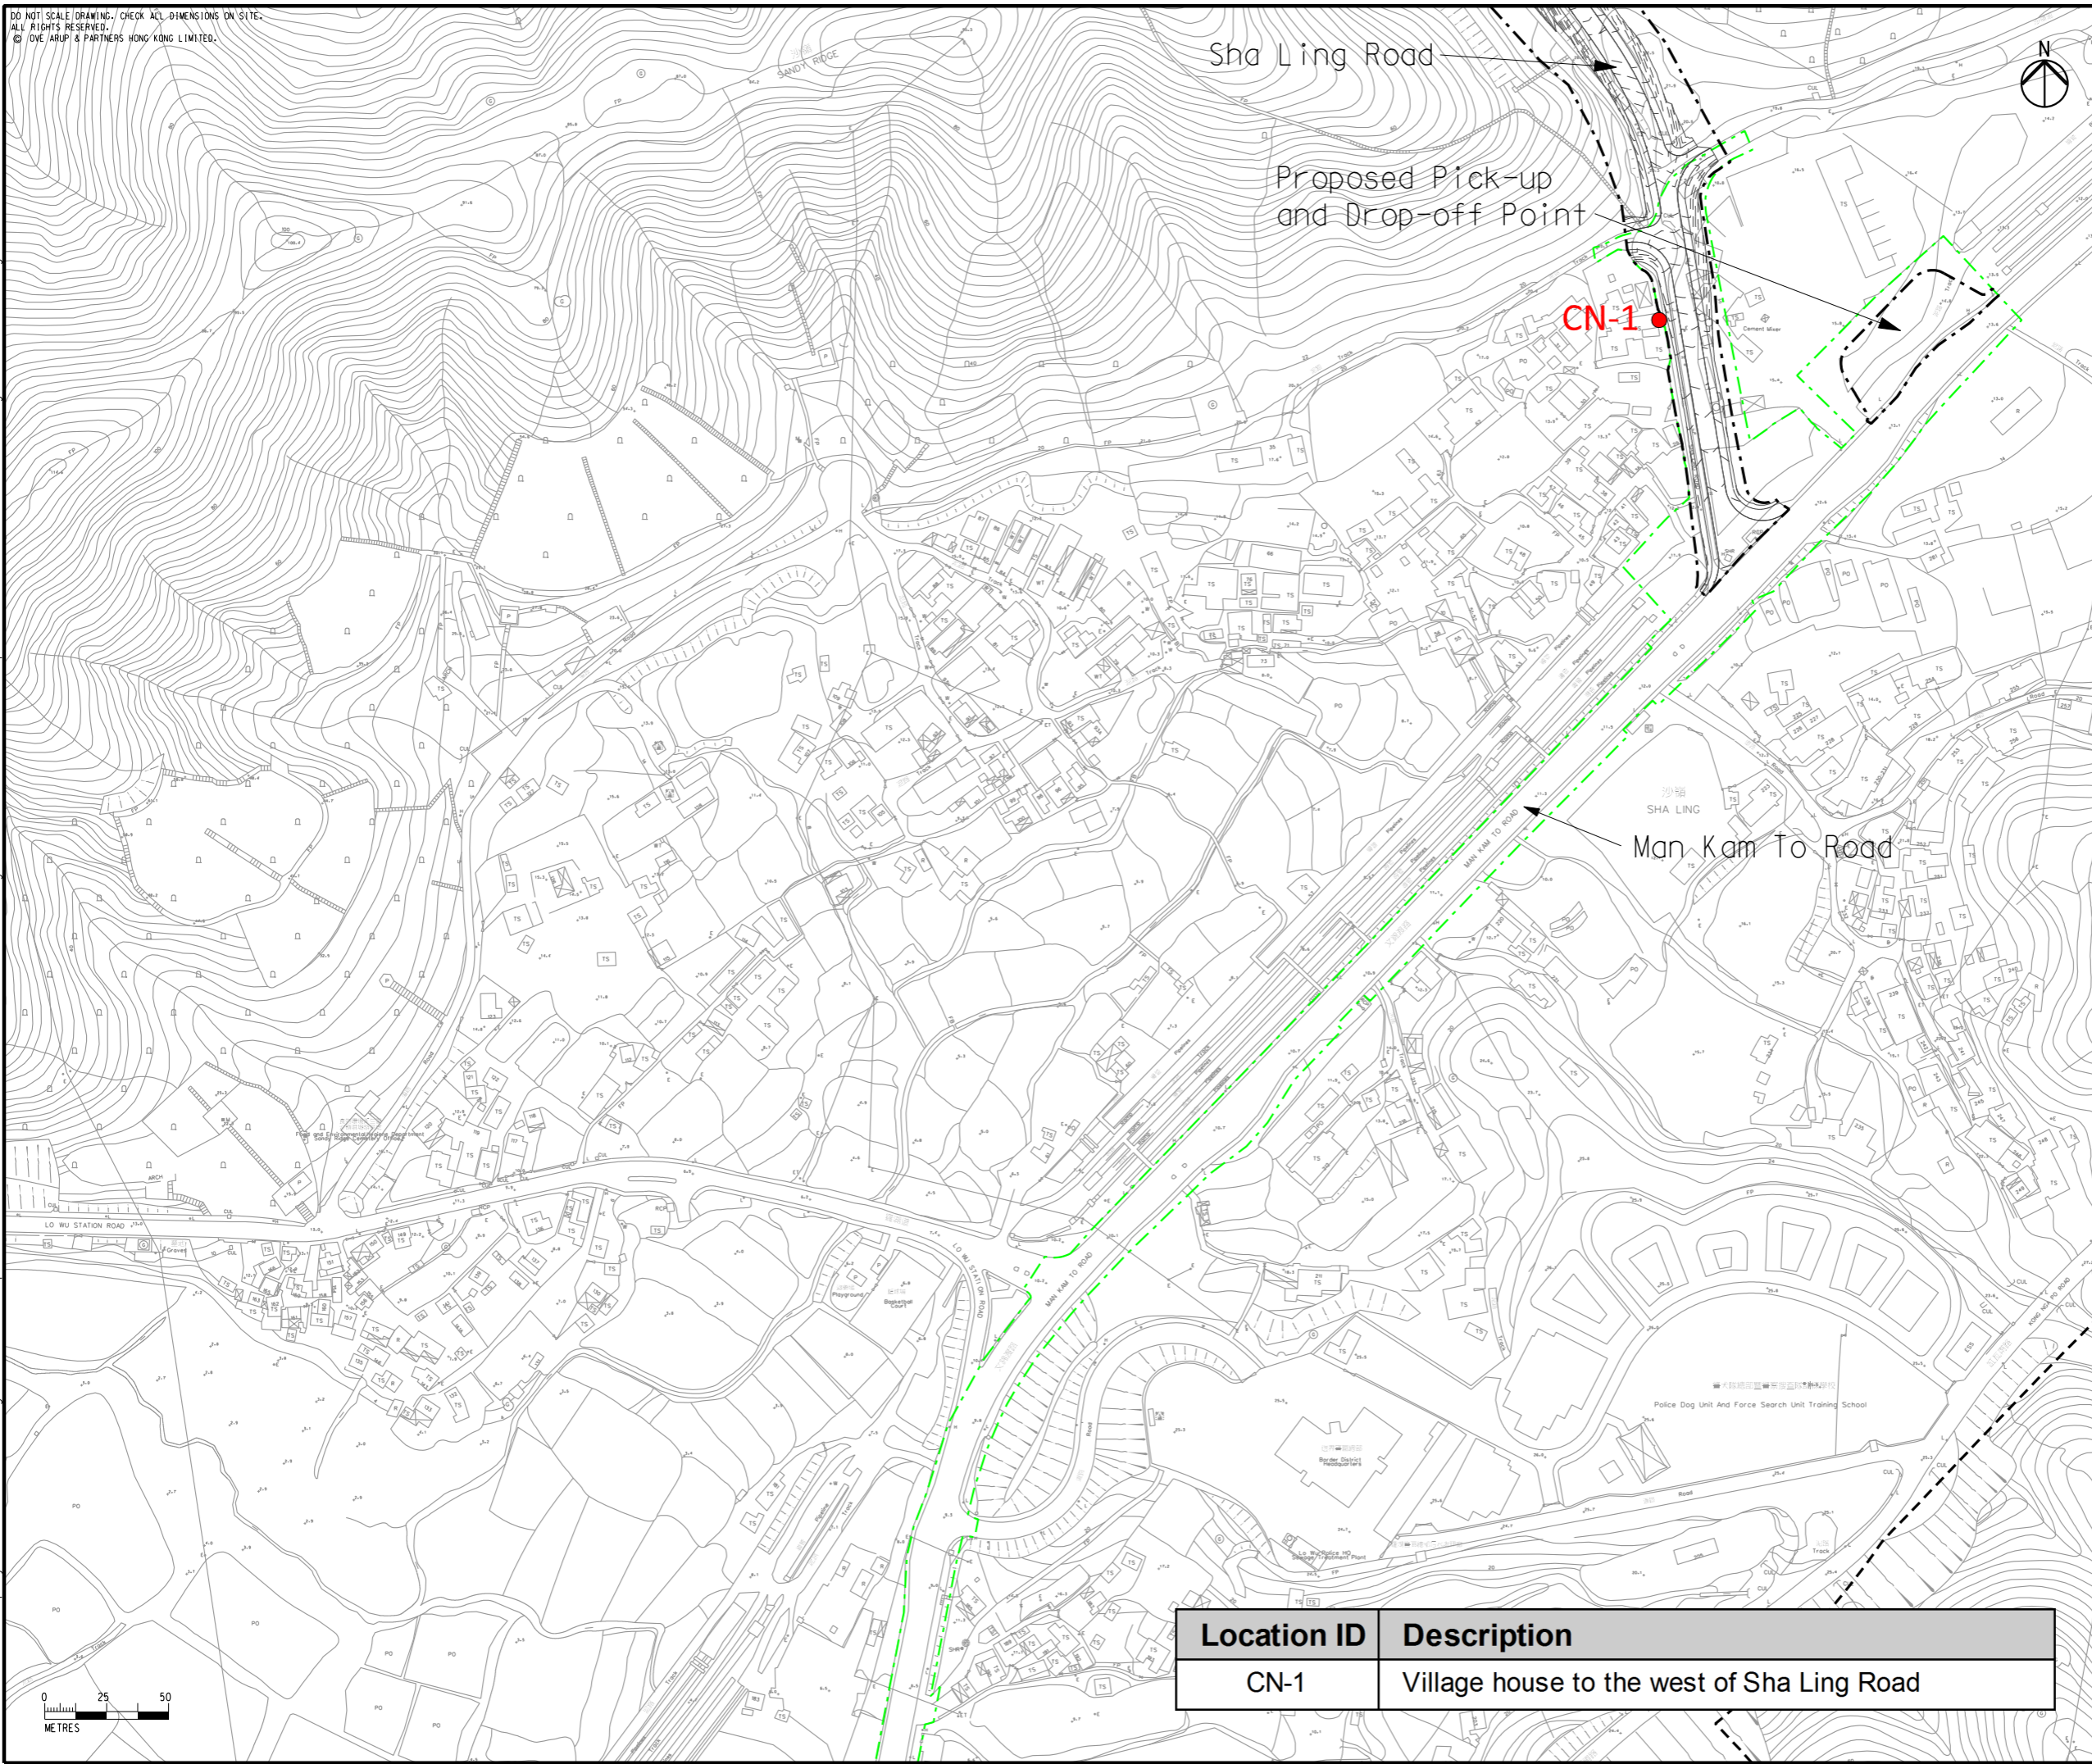

Legend

- Project Boundary
- Utilities Construction
- 300m Assessment Area
- Proposed Construction Noise Monitoring Locations



Location ID	Description
CN-1	Village house to the west of Sha Ling Road

E	FIFTH ISSUE	GL	02/16
D	FOURTH ISSUE	GL	12/15
C	THIRD ISSUE	GL	10/15
B	SECOND ISSUE	GL	02/15
Rev	Description	By	Date

Consultant  
**ARUP**

Contract No. and Title:  
 Agreement No. CE 1/2013(CE)  
 Site Formation and Associated  
 Infrastructural Works for Development  
 of Columbarium, Crematorium and  
 Related Facilities at Sandy Ridge  
 Cemetery - Design and Construction


Drawing title  
**Locations of Proposed  
 Construction Noise  
 Monitoring  
 (Sheet 2 of 4)**

Drawing no. <b>Figure 6.2.2</b>		Rev. <b>E</b>	
Drawn GL	Date 02/16	Checked EL	Approved ST
Scale 1:2500 @A3		Status <b>PRELIMINARY</b>	

COPYRIGHT RESERVED



土木工程拓展署  
 Civil Engineering and  
 Development Department

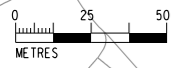


DO NOT SCALE DRAWING. CHECK ALL DIMENSIONS ON SITE.  
 ALL RIGHTS RESERVED.  
 © 2016 ARUP & PARTNERS HONG KONG LIMITED.



Legend

- Project Boundary
- Utilities Construction
- 300m Assessment Area
- Proposed Construction Noise Monitoring Locations

Printed by : 2/29/2016  
 Filename : G:\env\project\2314448\13 Drawing Deliverables\Reports\018 EM&A Manual\20160226 Revised Final\_v1\Figure 6.2.3 - Locations of Proposed Construction Noise Monitoring (Sheet 3 of 4).dgn

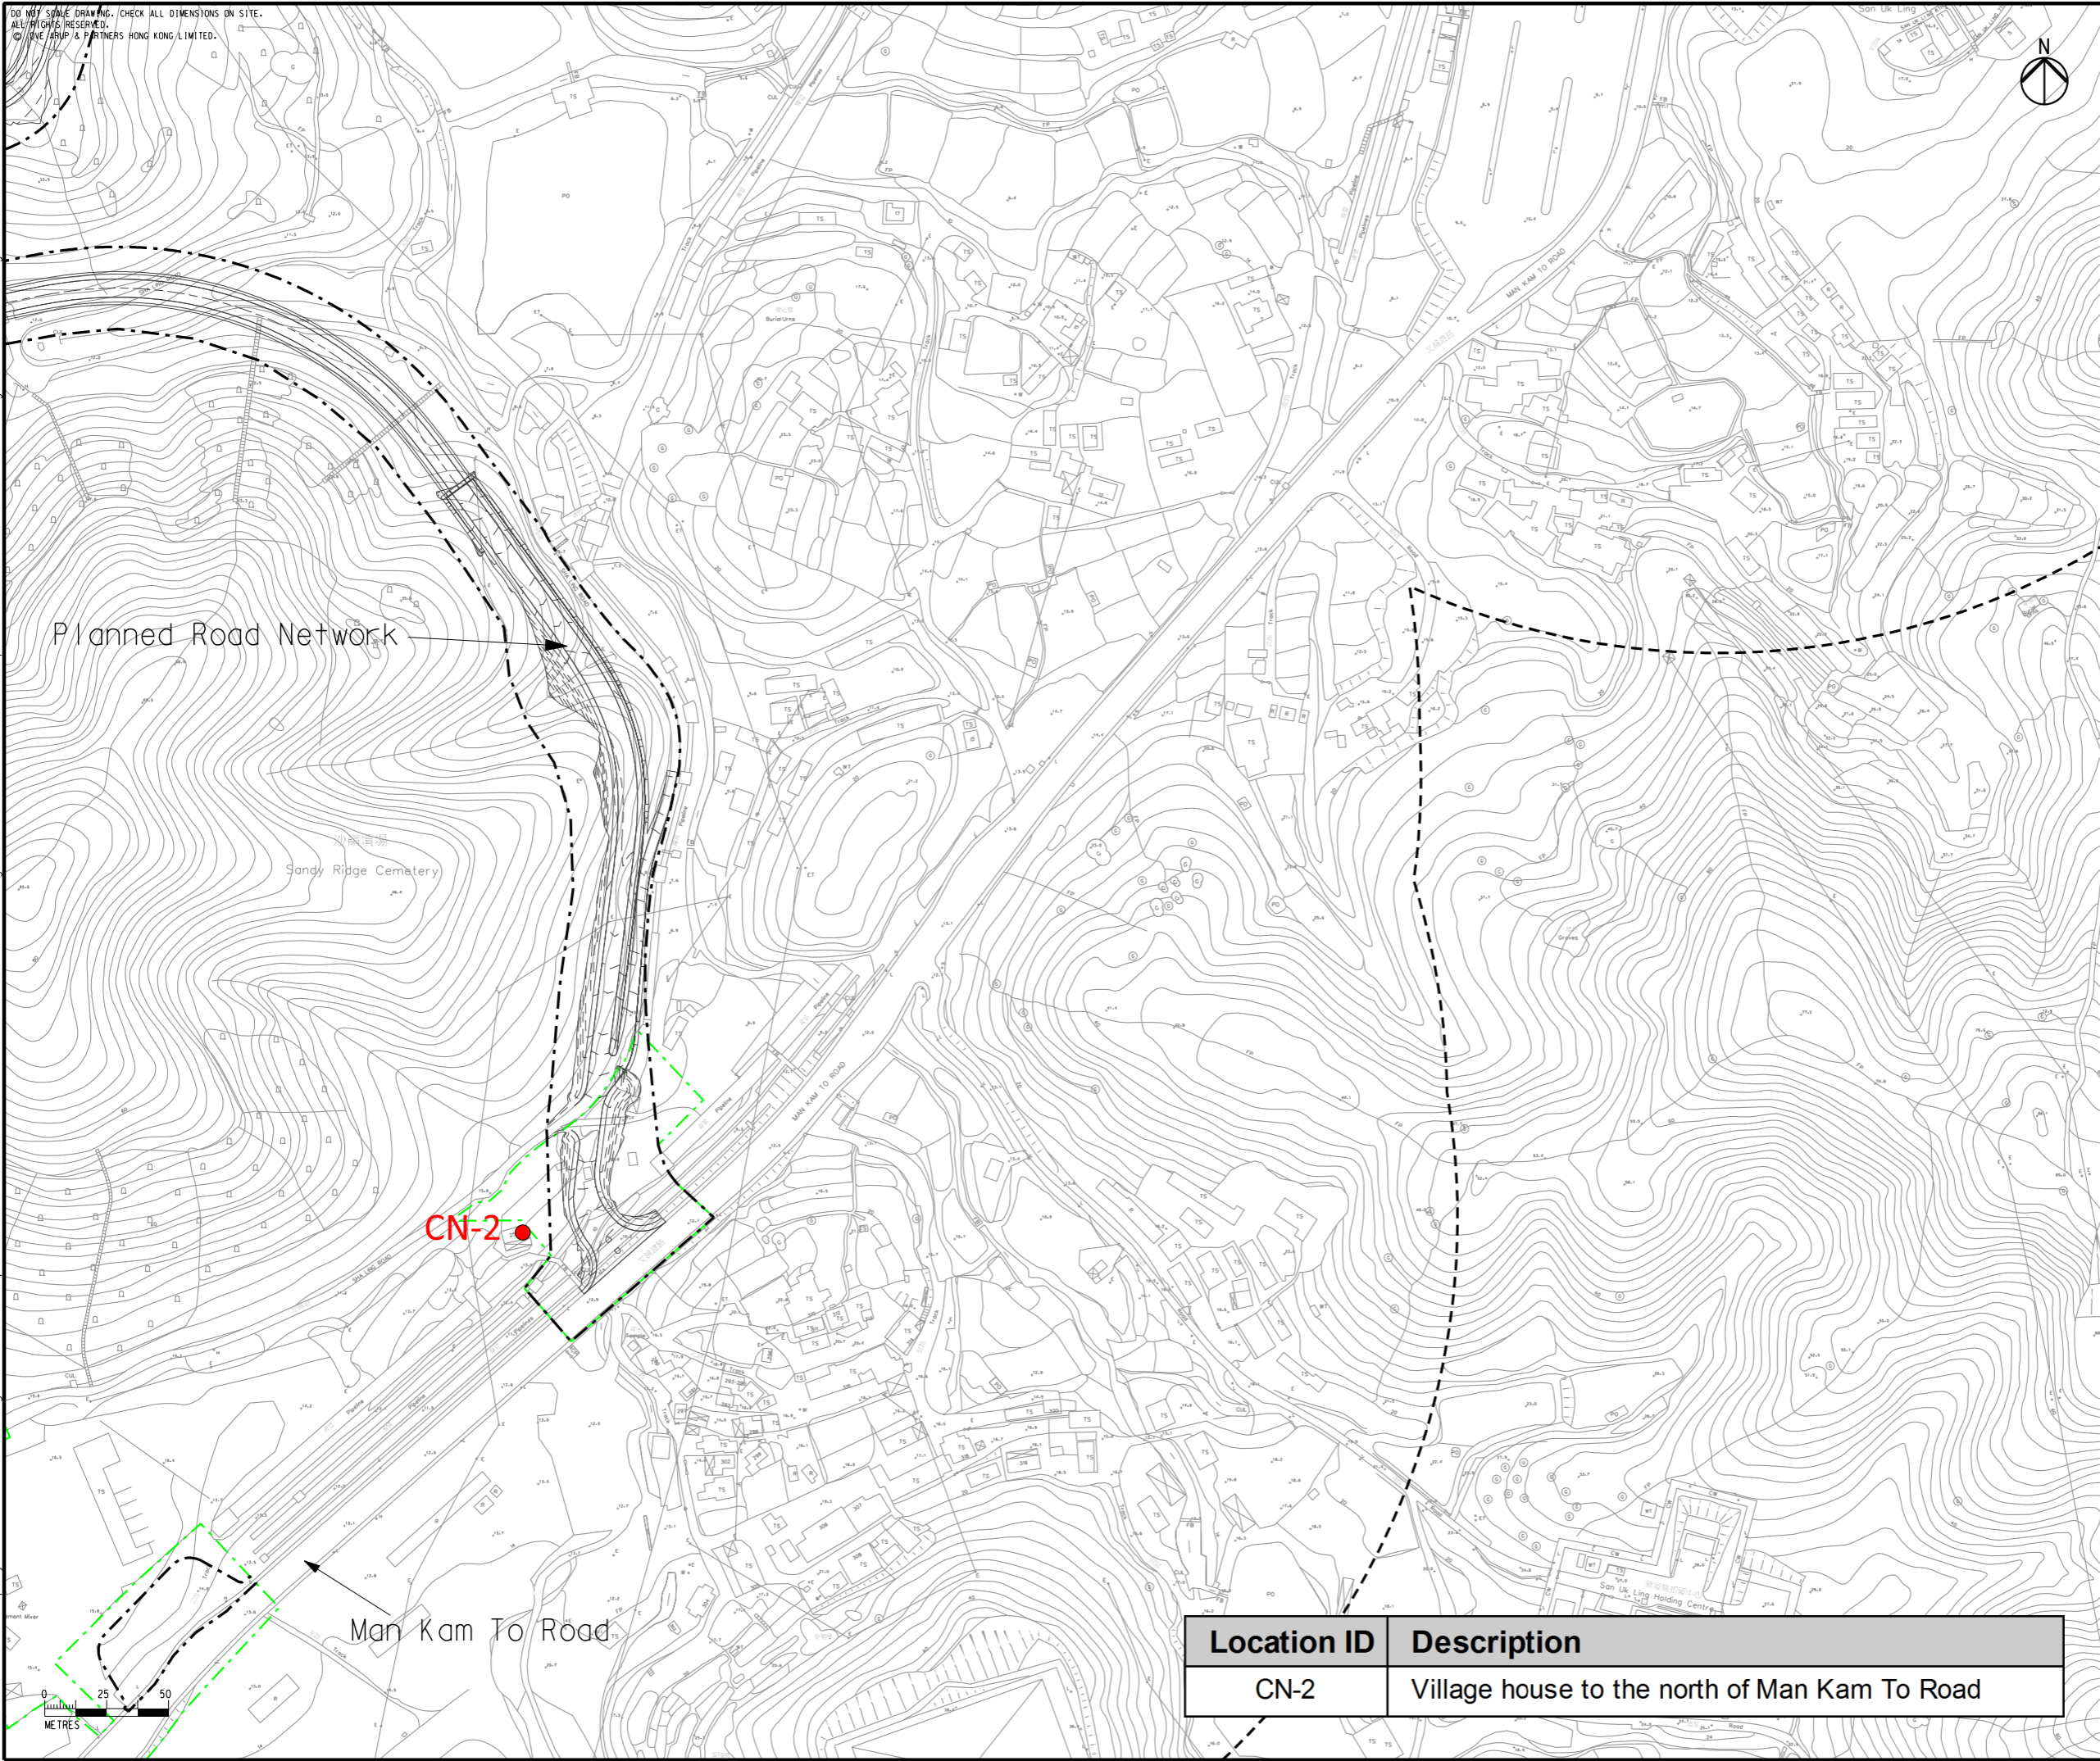

E	FIFTH ISSUE	GL	02/16
D	FOURTH ISSUE	GL	12/15
C	THIRD ISSUE	GL	10/15
B	SECOND ISSUE	GL	02/15
Rev	Description	By	Date

Consultant  
**ARUP**

Contract No. and Title:  
 Agreement No. CE 1/2013(CE)  
 Site Formation and Associated  
 Infrastructural Works for Development  
 of Columbarium, Crematorium and  
 Related Facilities at Sandy Ridge  
 Cemetery - Design and Construction

Drawing title  
**Locations of Proposed  
 Construction Noise  
 Monitoring  
 (Sheet 3 of 4)**

Drawing no. <b>Figure 6.2.3</b>		Rev. <b>E</b>	
Drawn GL	Date 02/16	Checked EL	Approved ST
Scale 1:2500 @A3		Status <b>PRELIMINARY</b>	

COPYRIGHT RESERVED



土木工程拓展署  
 Civil Engineering and  
 Development Department

Location ID	Description
CN-2	Village house to the north of Man Kam To Road


DO NOT SCALE DRAWING. CHECK ALL DIMENSIONS ON SITE.  
 ALL RIGHTS RESERVED.  
 © OVE ARUP & PARTNERS HONG KONG LIMITED.



Legend

- Project Boundary
- 300m Assessment Area
- Proposed Construction Noise Monitoring Locations

Printed by : 2/29/2016  
 Filename : G:\env\project\231448\13 Drawing Deliverables\Reports\018 EM&A Manual\20160226 Revised Final\_v1\Figure 6.2.4 - Locations of Proposed Construction Noise Monitoring (Sheet 4 of 4).dgn

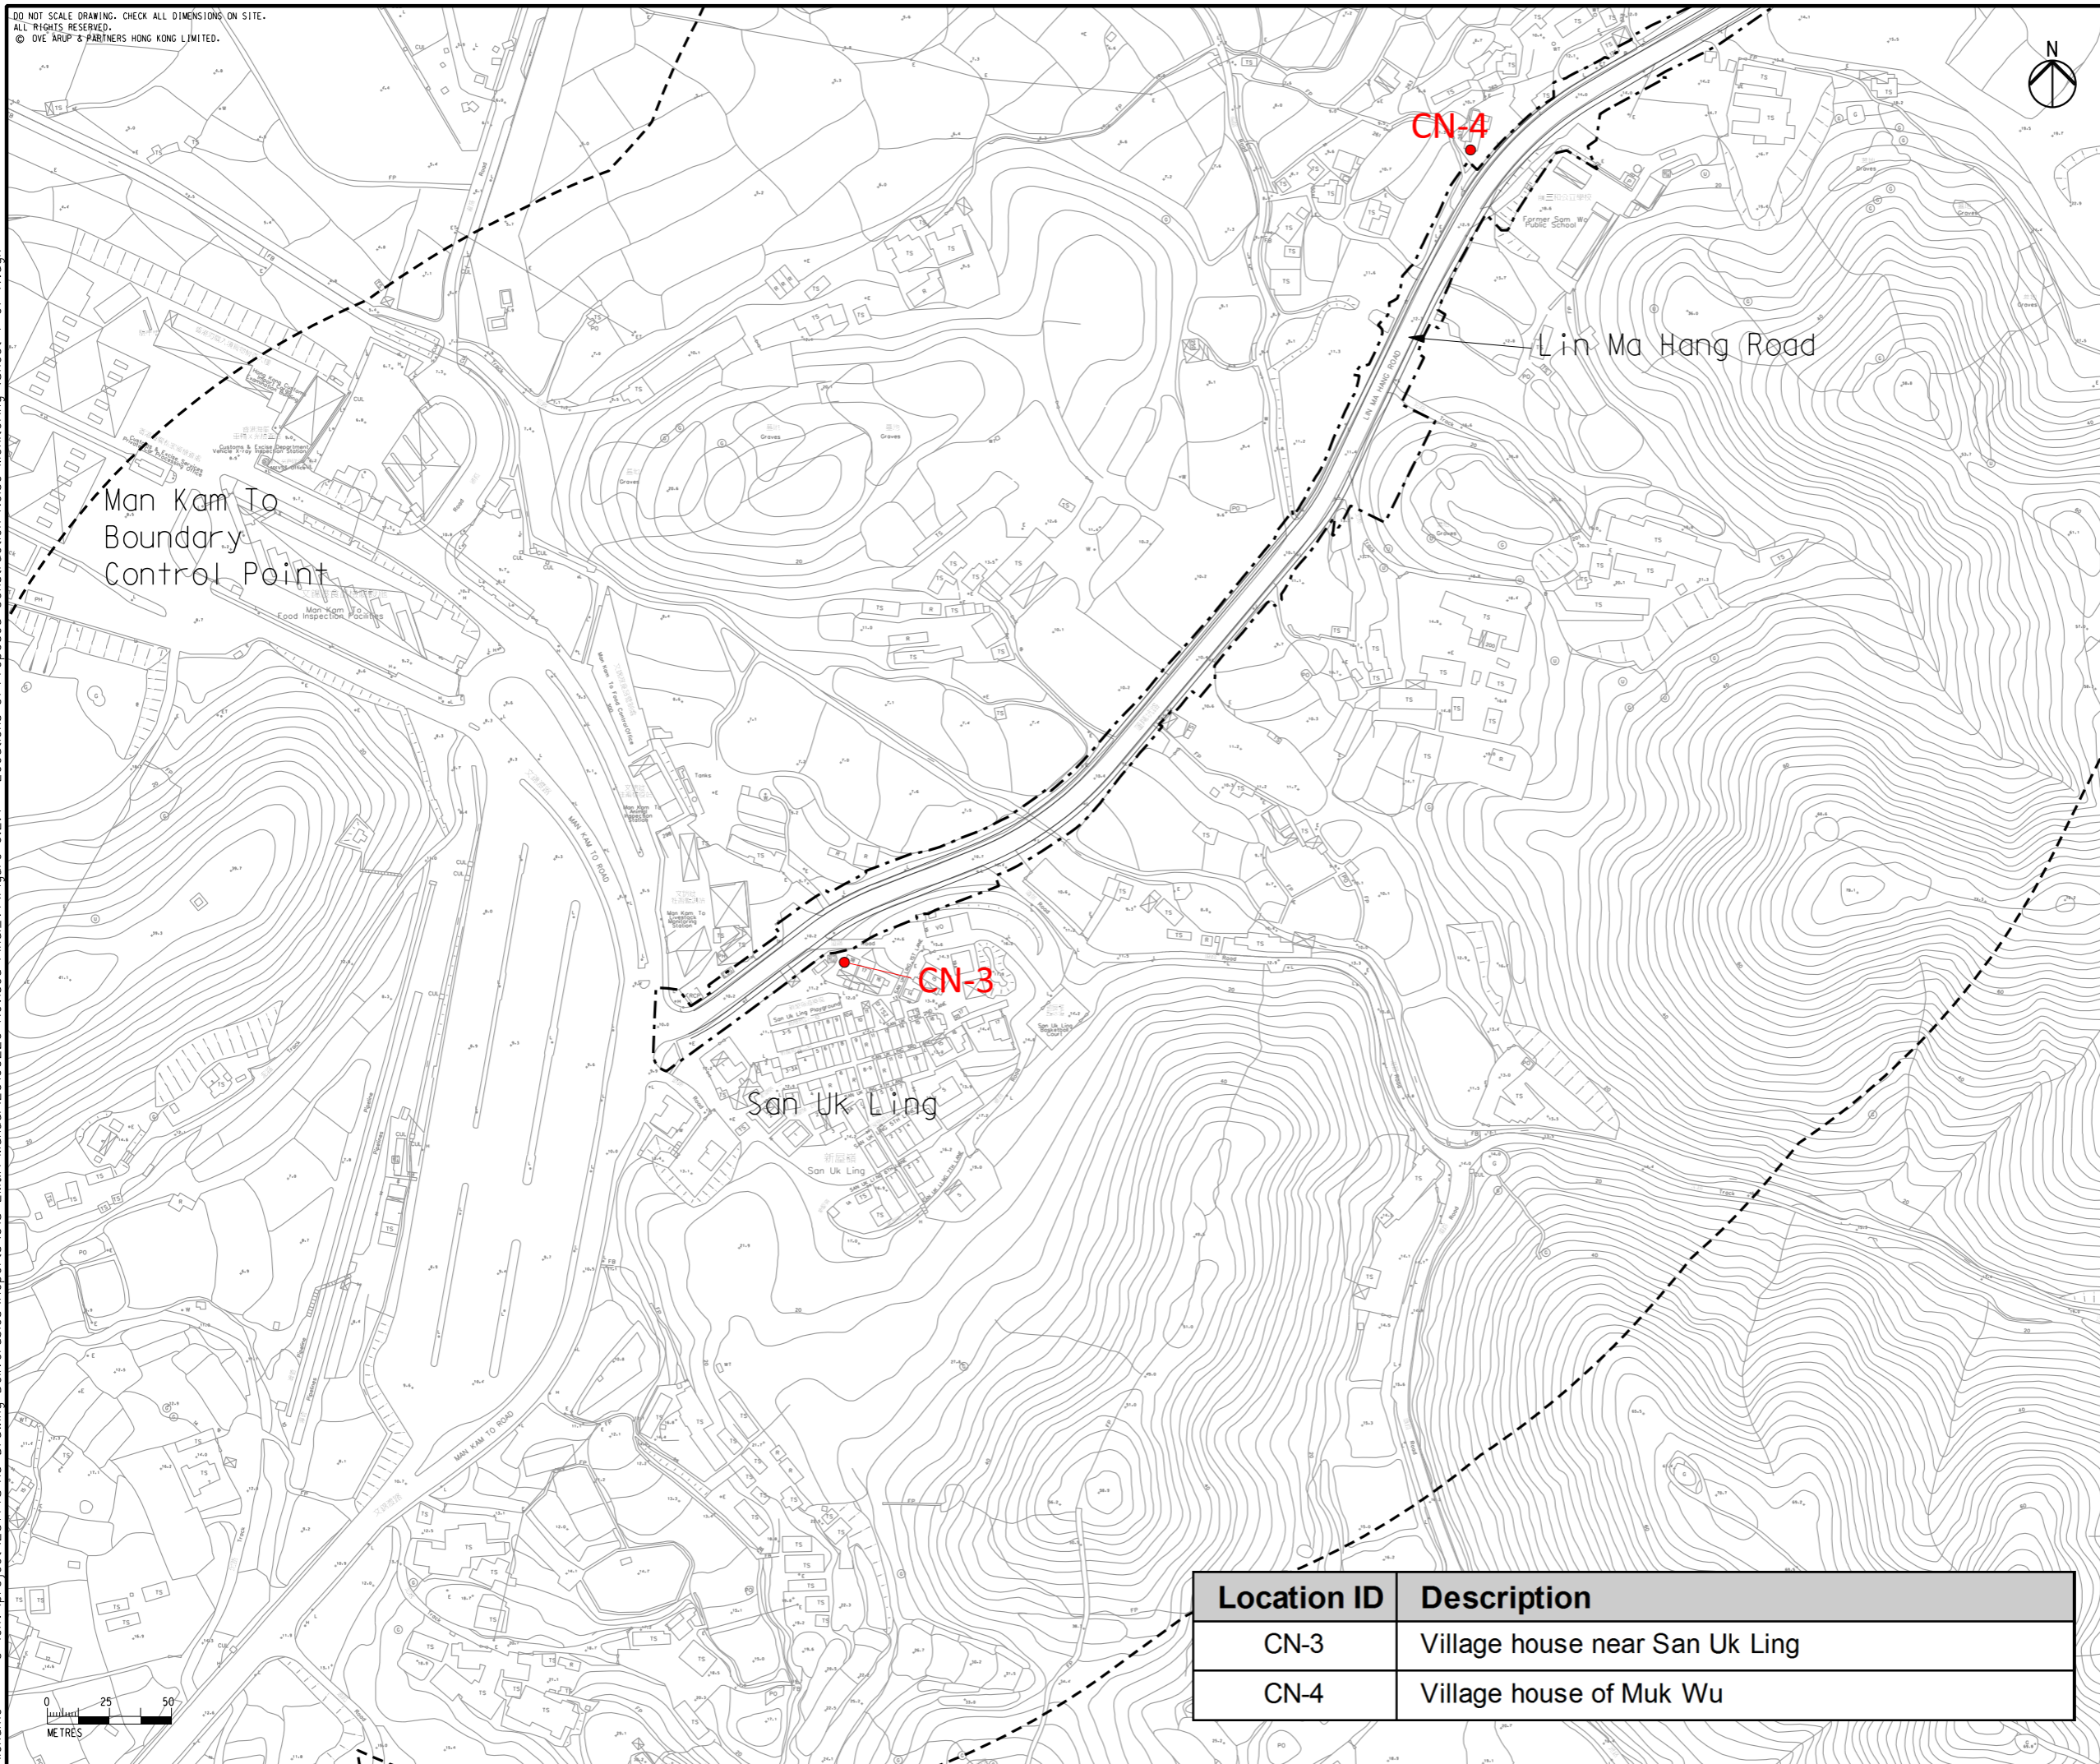

Location ID	Description
CN-3	Village house near San Uk Ling
CN-4	Village house of Muk Wu

Rev	Description	By	Date
E	FIFTH ISSUE	GL	02/16
D	FOURTH ISSUE	GL	12/15
C	THIRD ISSUE	GL	10/15
B	SECOND ISSUE	GL	02/15

Consultant  
**ARUP**

Contract No. and Title:  
 Agreement No. CE 1/2013(CE)  
 Site Formation and Associated  
 Infrastructural Works for Development  
 of Columbarium, Crematorium and  
 Related Facilities at Sandy Ridge  
 Cemetery - Design and Construction

Drawing title  
**Locations of Proposed  
 Construction Noise  
 Monitoring  
 (Sheet 4 of 4)**

Drawing no. <b>Figure 6.2.4</b>		Rev. <b>E</b>	
Drawn GL	Date 02/16	Checked EL	Approved ST
Scale 1:2500 @A3		Status <b>PRELIMINARY</b>	

COPYRIGHT RESERVED

土木工程拓展署  
 Civil Engineering and  
 Development Department