


DO NOT SCALE DRAWING. CHECK ALL DIMENSIONS ON SITE.  
ALL RIGHTS RESERVED.  
© OVE ARUP & PARTNERS HONG KONG LIMITED

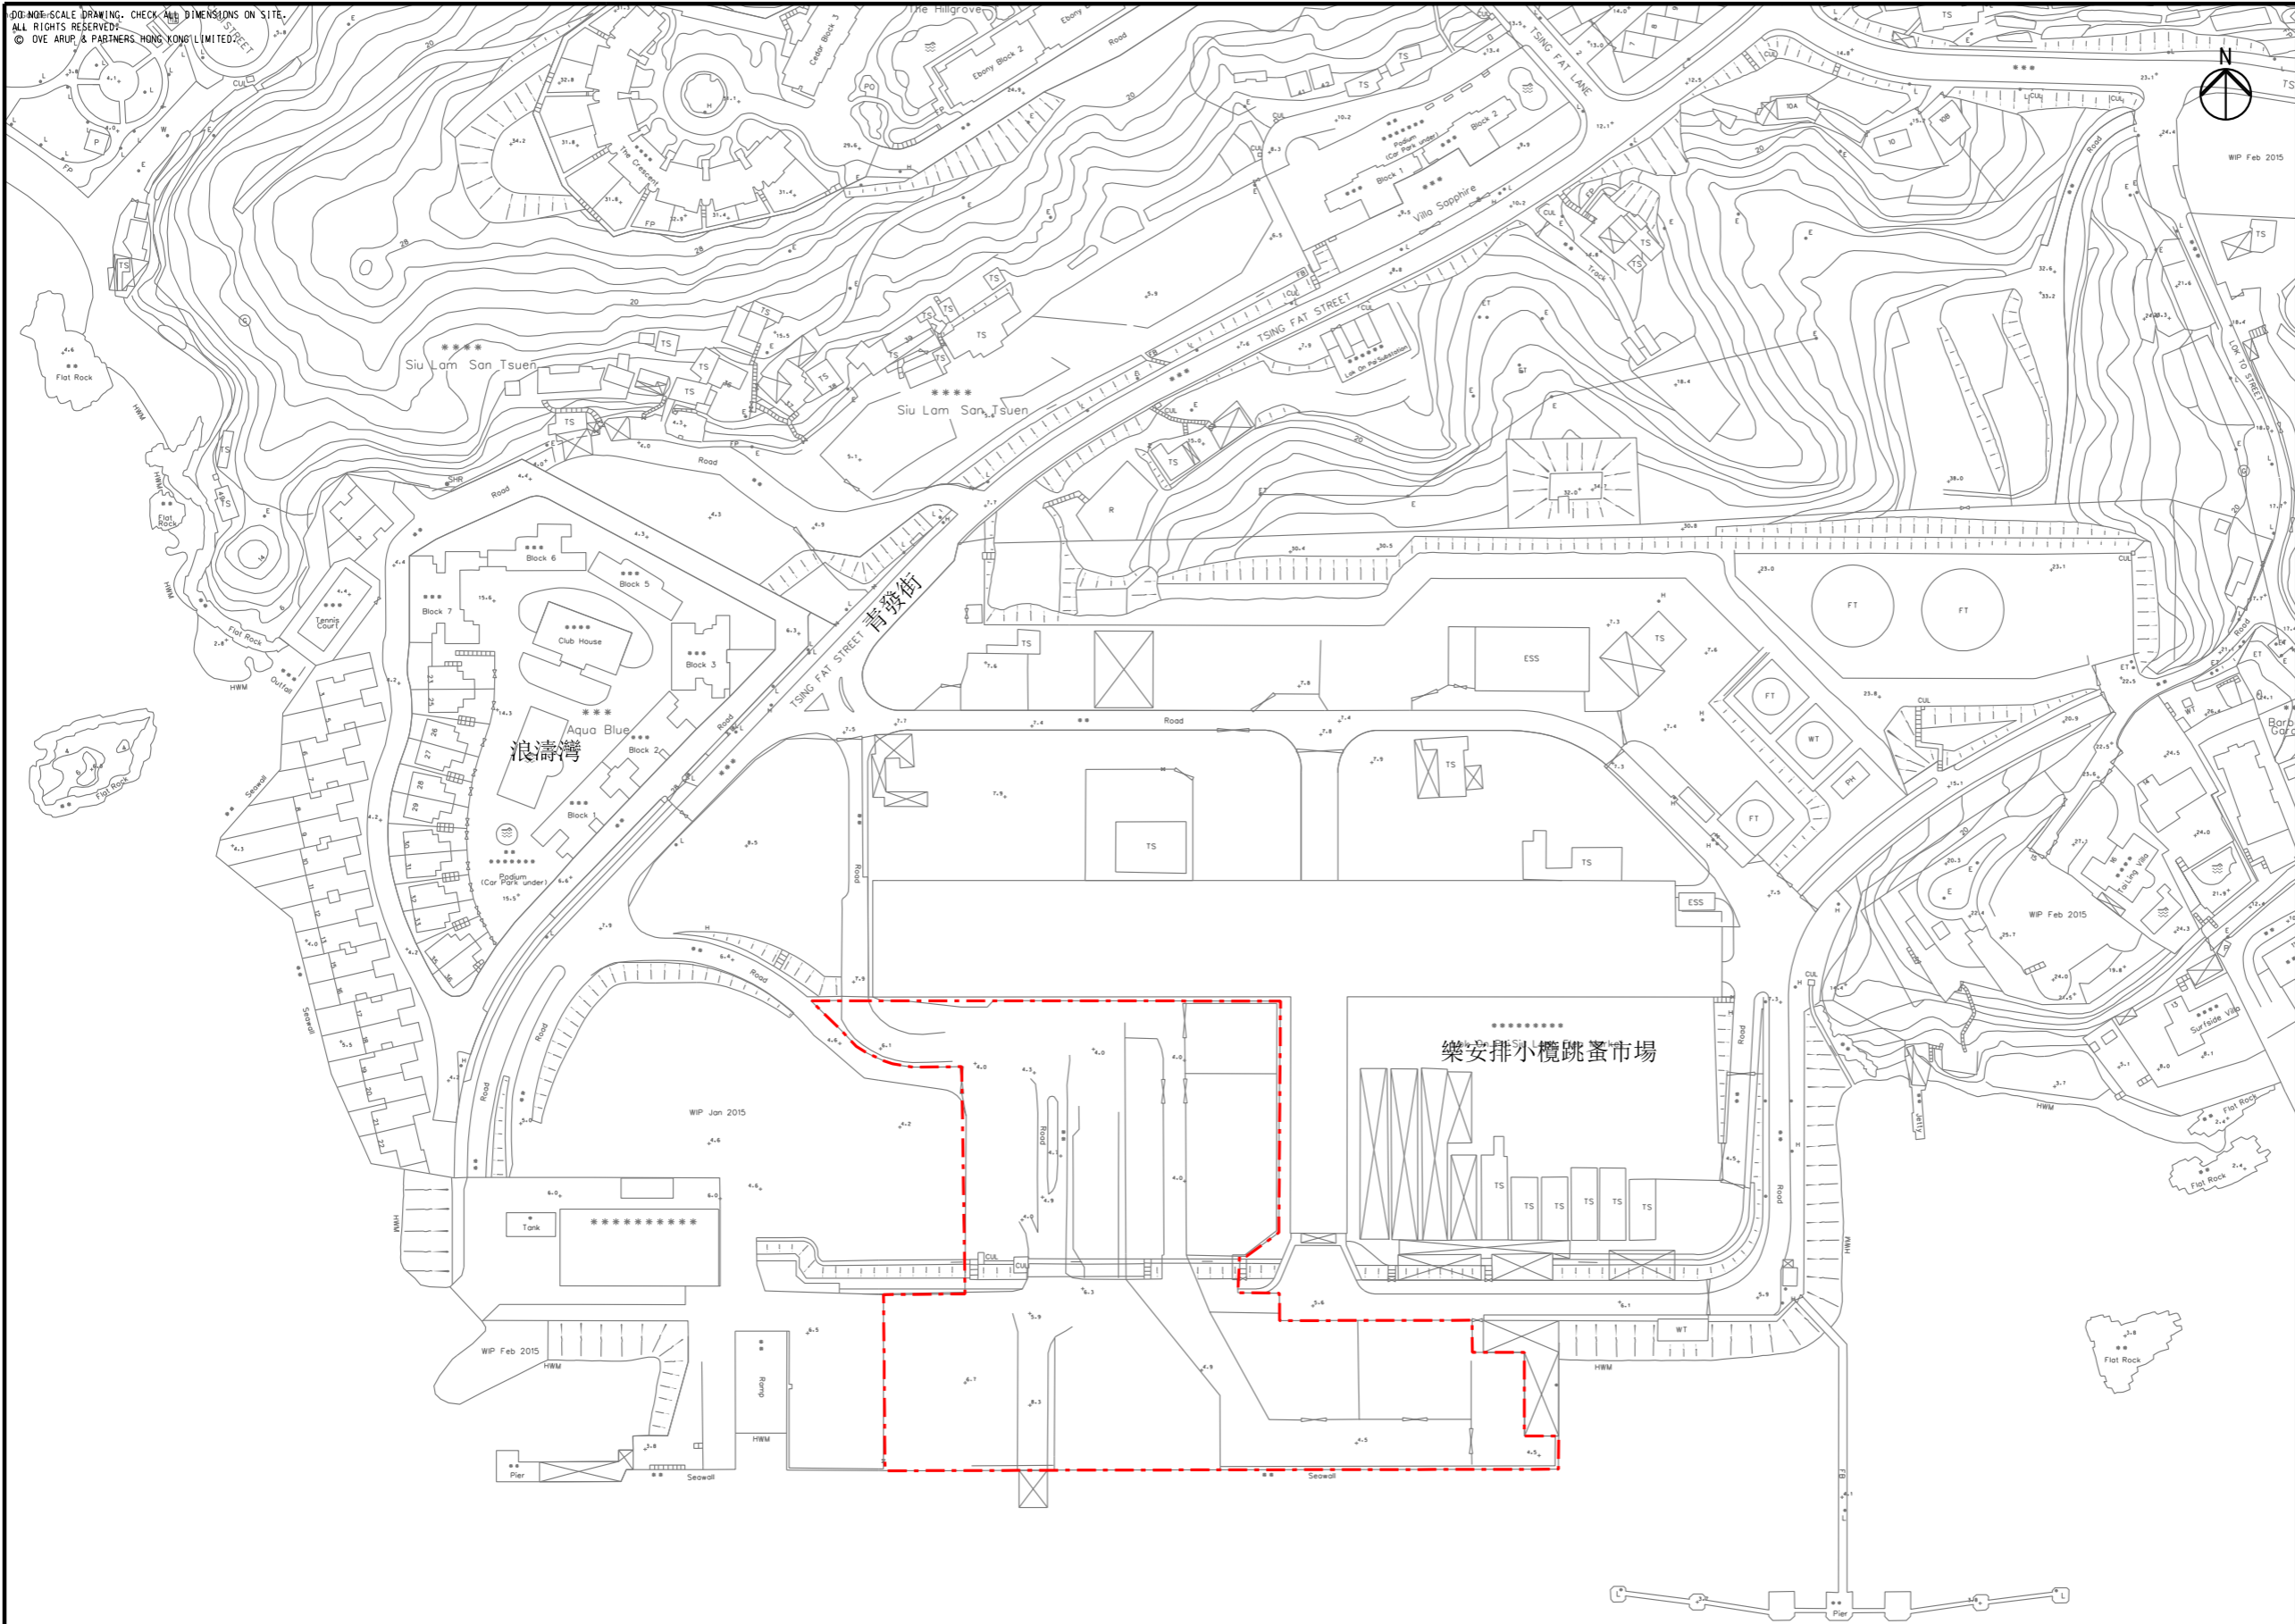

圖例  
 躉船轉運站



WIP Feb 2015

Printed by : \$DATES  
 Filename : \$FILES

Rev	Description	By	Date
A	FIRST ISSUE	GL	09/15

Consultant  
**ARUP**

Contract No. and Title:  
 協議編號 CE1/2013 (CE)  
 沙嶺墳場興建骨灰安置所、火葬場及有關設施的工地平整及相關基建工程設計及施工

Drawing title  
 躉船轉運站的位置

Drawing no. 附圖 1.3		Rev. A	
Drawn GL	Date 10/15	Checked EL	Approved ST
Scale 1:2000 @A3		Status PRELIMINARY	

COPYRIGHT RESERVED

