


DO NOT SCALE DRAWING. CHECK ALL DIMENSIONS ON SITE.
 ALL RIGHTS RESERVED.
 © OVE ARUP & PARTNERS HONG KONG LIMITED.

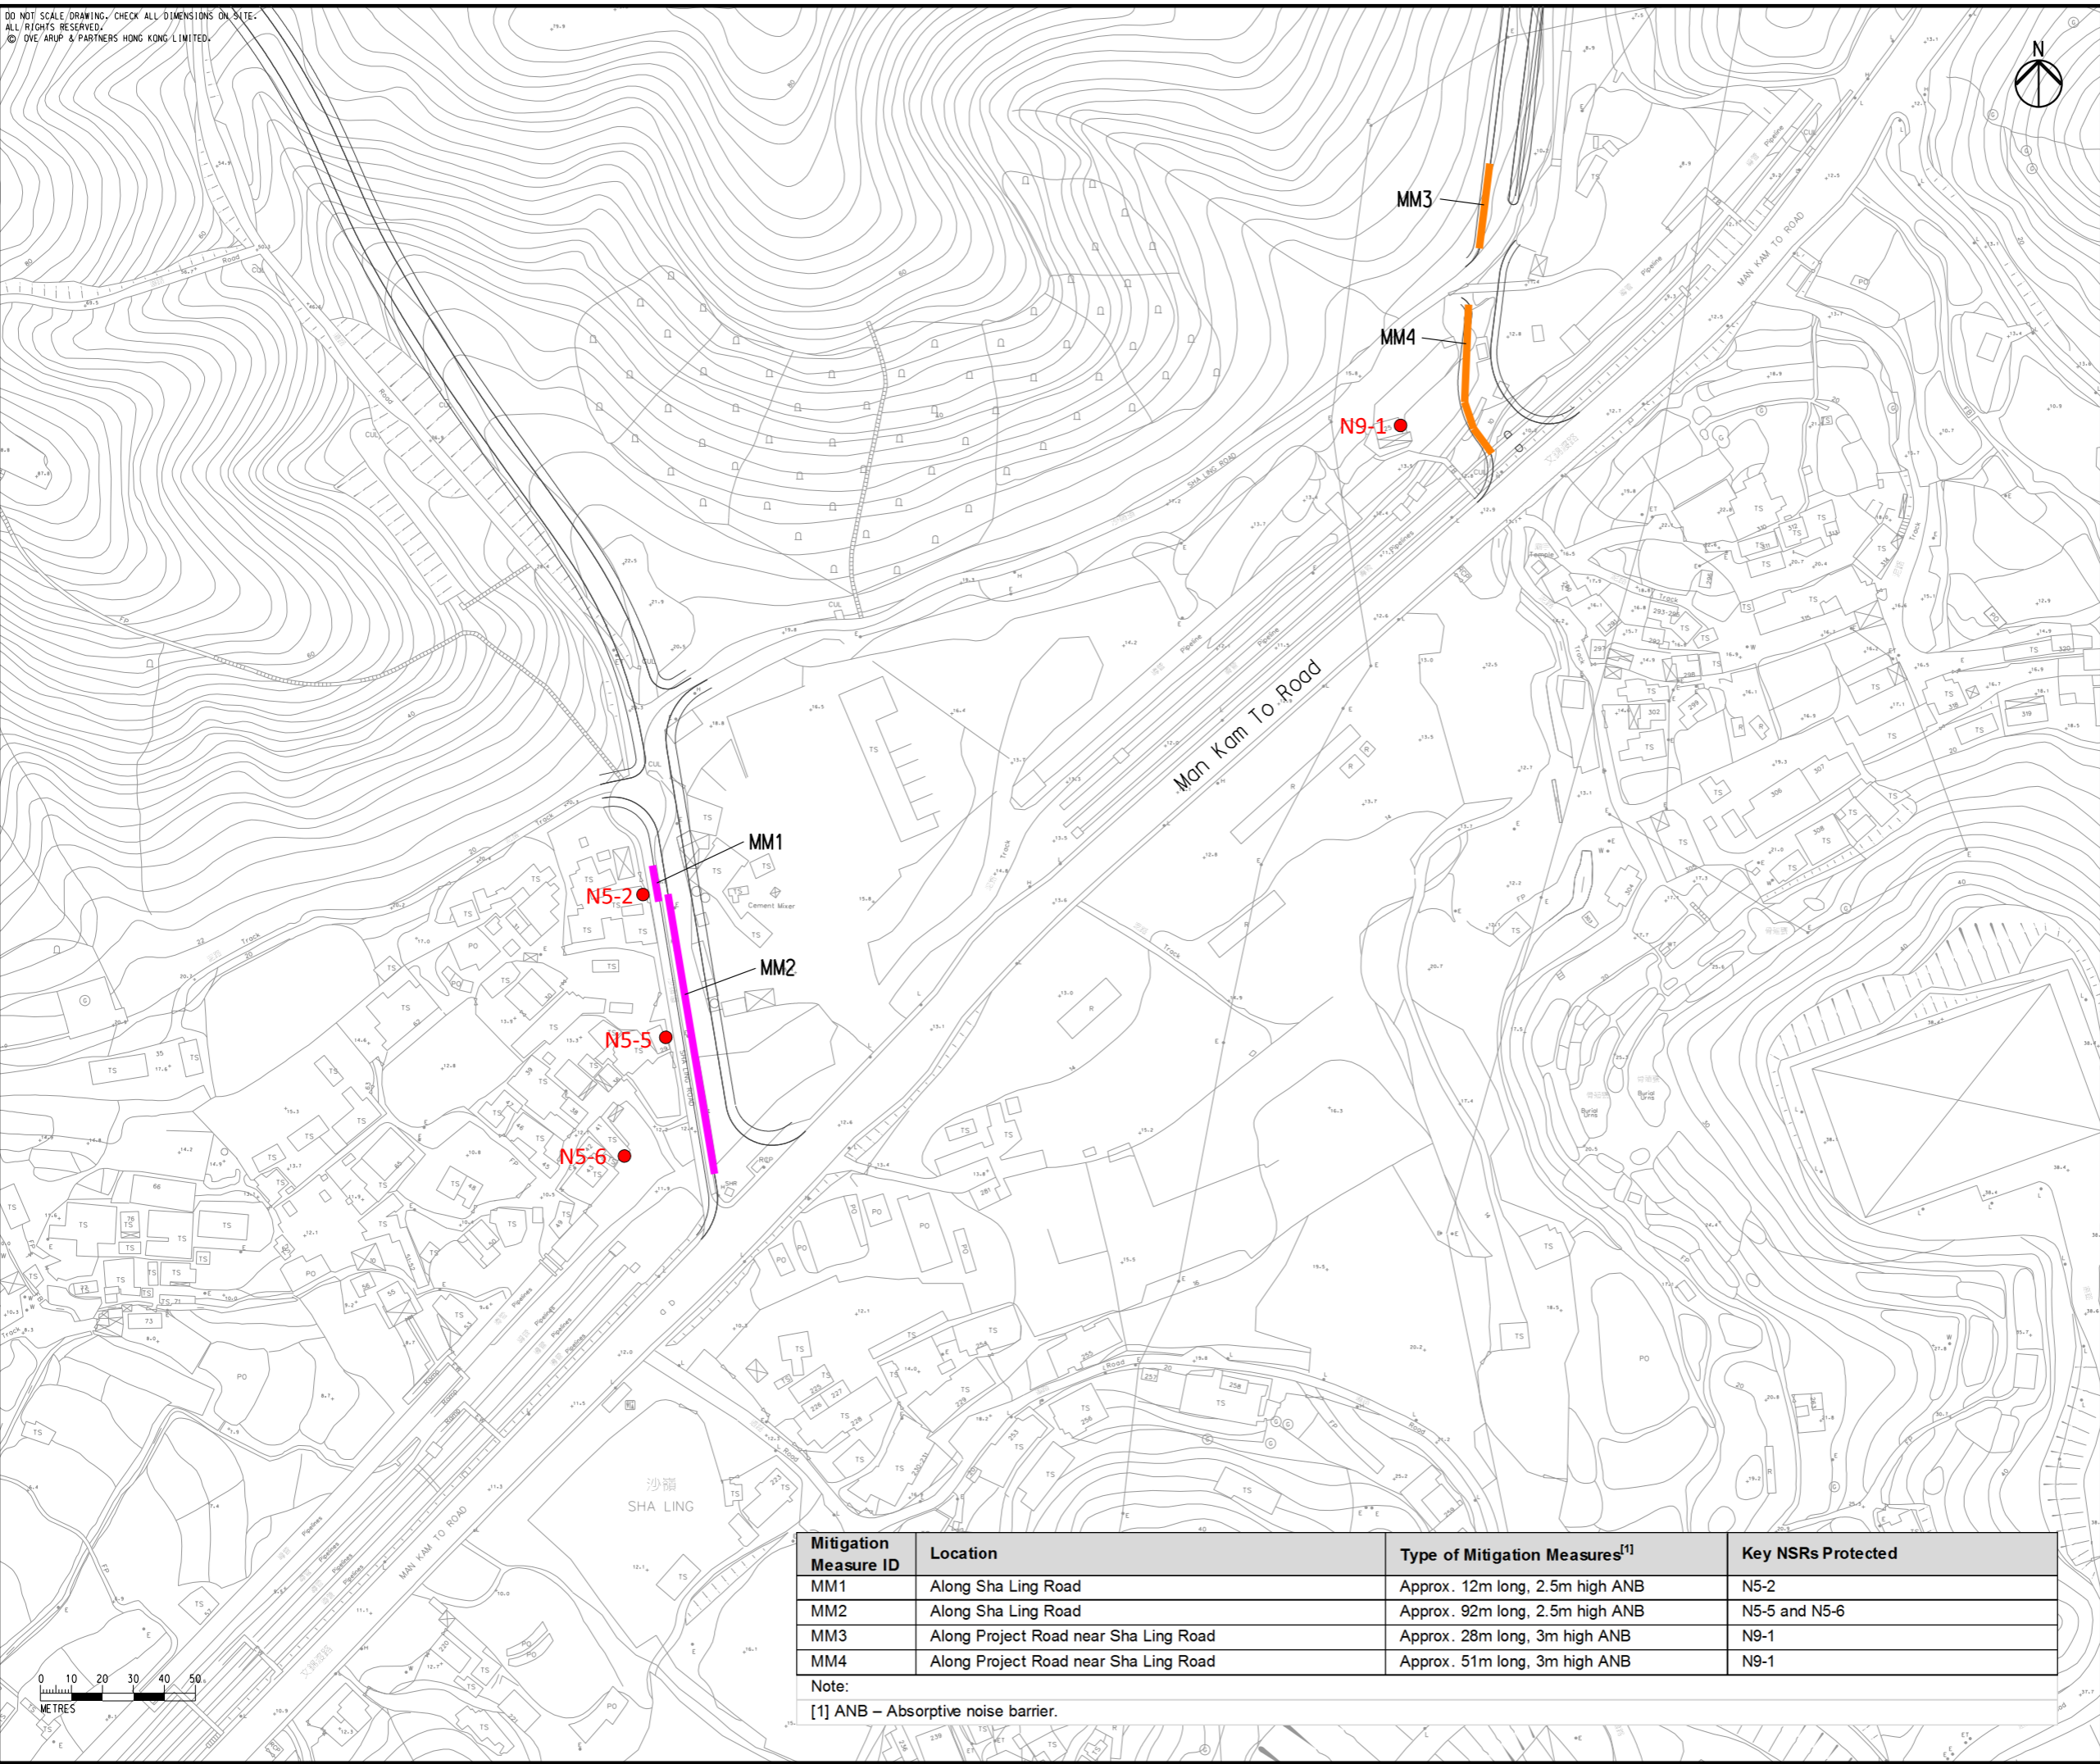

Legend

- Proposed Road Network
- 2.5m Absorptive Noise Barrier
- 3m Absorptive Noise Barrier
- Representative Noise Sensitive Receivers (Road Traffic Noise)

F	SIXTH ISSUE	GL	02/16
E	FIFTH ISSUE	GL	12/15
D	FOURTH ISSUE	GL	10/15
C	THIRD ISSUE	GL	02/15
Rev	Description	By	Date

Consultant
ARUP

Contract No. and Title:
 Agreement No. CE 1/2013(CE)
 Site Formation and Associated Infrastructural Works for Development of Columbarium, Crematorium and Related Facilities at Sandy Ridge Cemetery - Design and Construction

Drawing title
Extents and Locations of Road Traffic Noise Barriers (for Existing Representative NSRs) (Sheet 2 of 3)

Drawing no. Figure 5.6.10		Rev. F	
Drawn GL	Date 02/16	Checked EL	Approved ST
Scale 1:2000 @A3		Status PRELIMINARY	

COPYRIGHT RESERVED

土木工程拓展署
 Civil Engineering and Development Department

Mitigation Measure ID	Location	Type of Mitigation Measures ^[1]	Key NSRs Protected
MM1	Along Sha Ling Road	Approx. 12m long, 2.5m high ANB	N5-2
MM2	Along Sha Ling Road	Approx. 92m long, 2.5m high ANB	N5-5 and N5-6
MM3	Along Project Road near Sha Ling Road	Approx. 28m long, 3m high ANB	N9-1
MM4	Along Project Road near Sha Ling Road	Approx. 51m long, 3m high ANB	N9-1

Note:
 [1] ANB – Absorptive noise barrier.

