


Printed by : 12/21/2015
 Filename : G:\env\project\231448\13 Drawing Deliverables\Reports\015 EIA\20151203 Final EIA\Ch 5 Noise\Figure 5.6.11 - Extents and Locations of Road Traffic Noise Barriers (for Existing Representative NSRs) (Sheet 3 of 3).dgn

DO NOT SCALE DRAWING. CHECK ALL DIMENSIONS ON SITE.
 ALL RIGHTS RESERVED.
 © OVE ARUP & PARTNERS HONG KONG LIMITED.

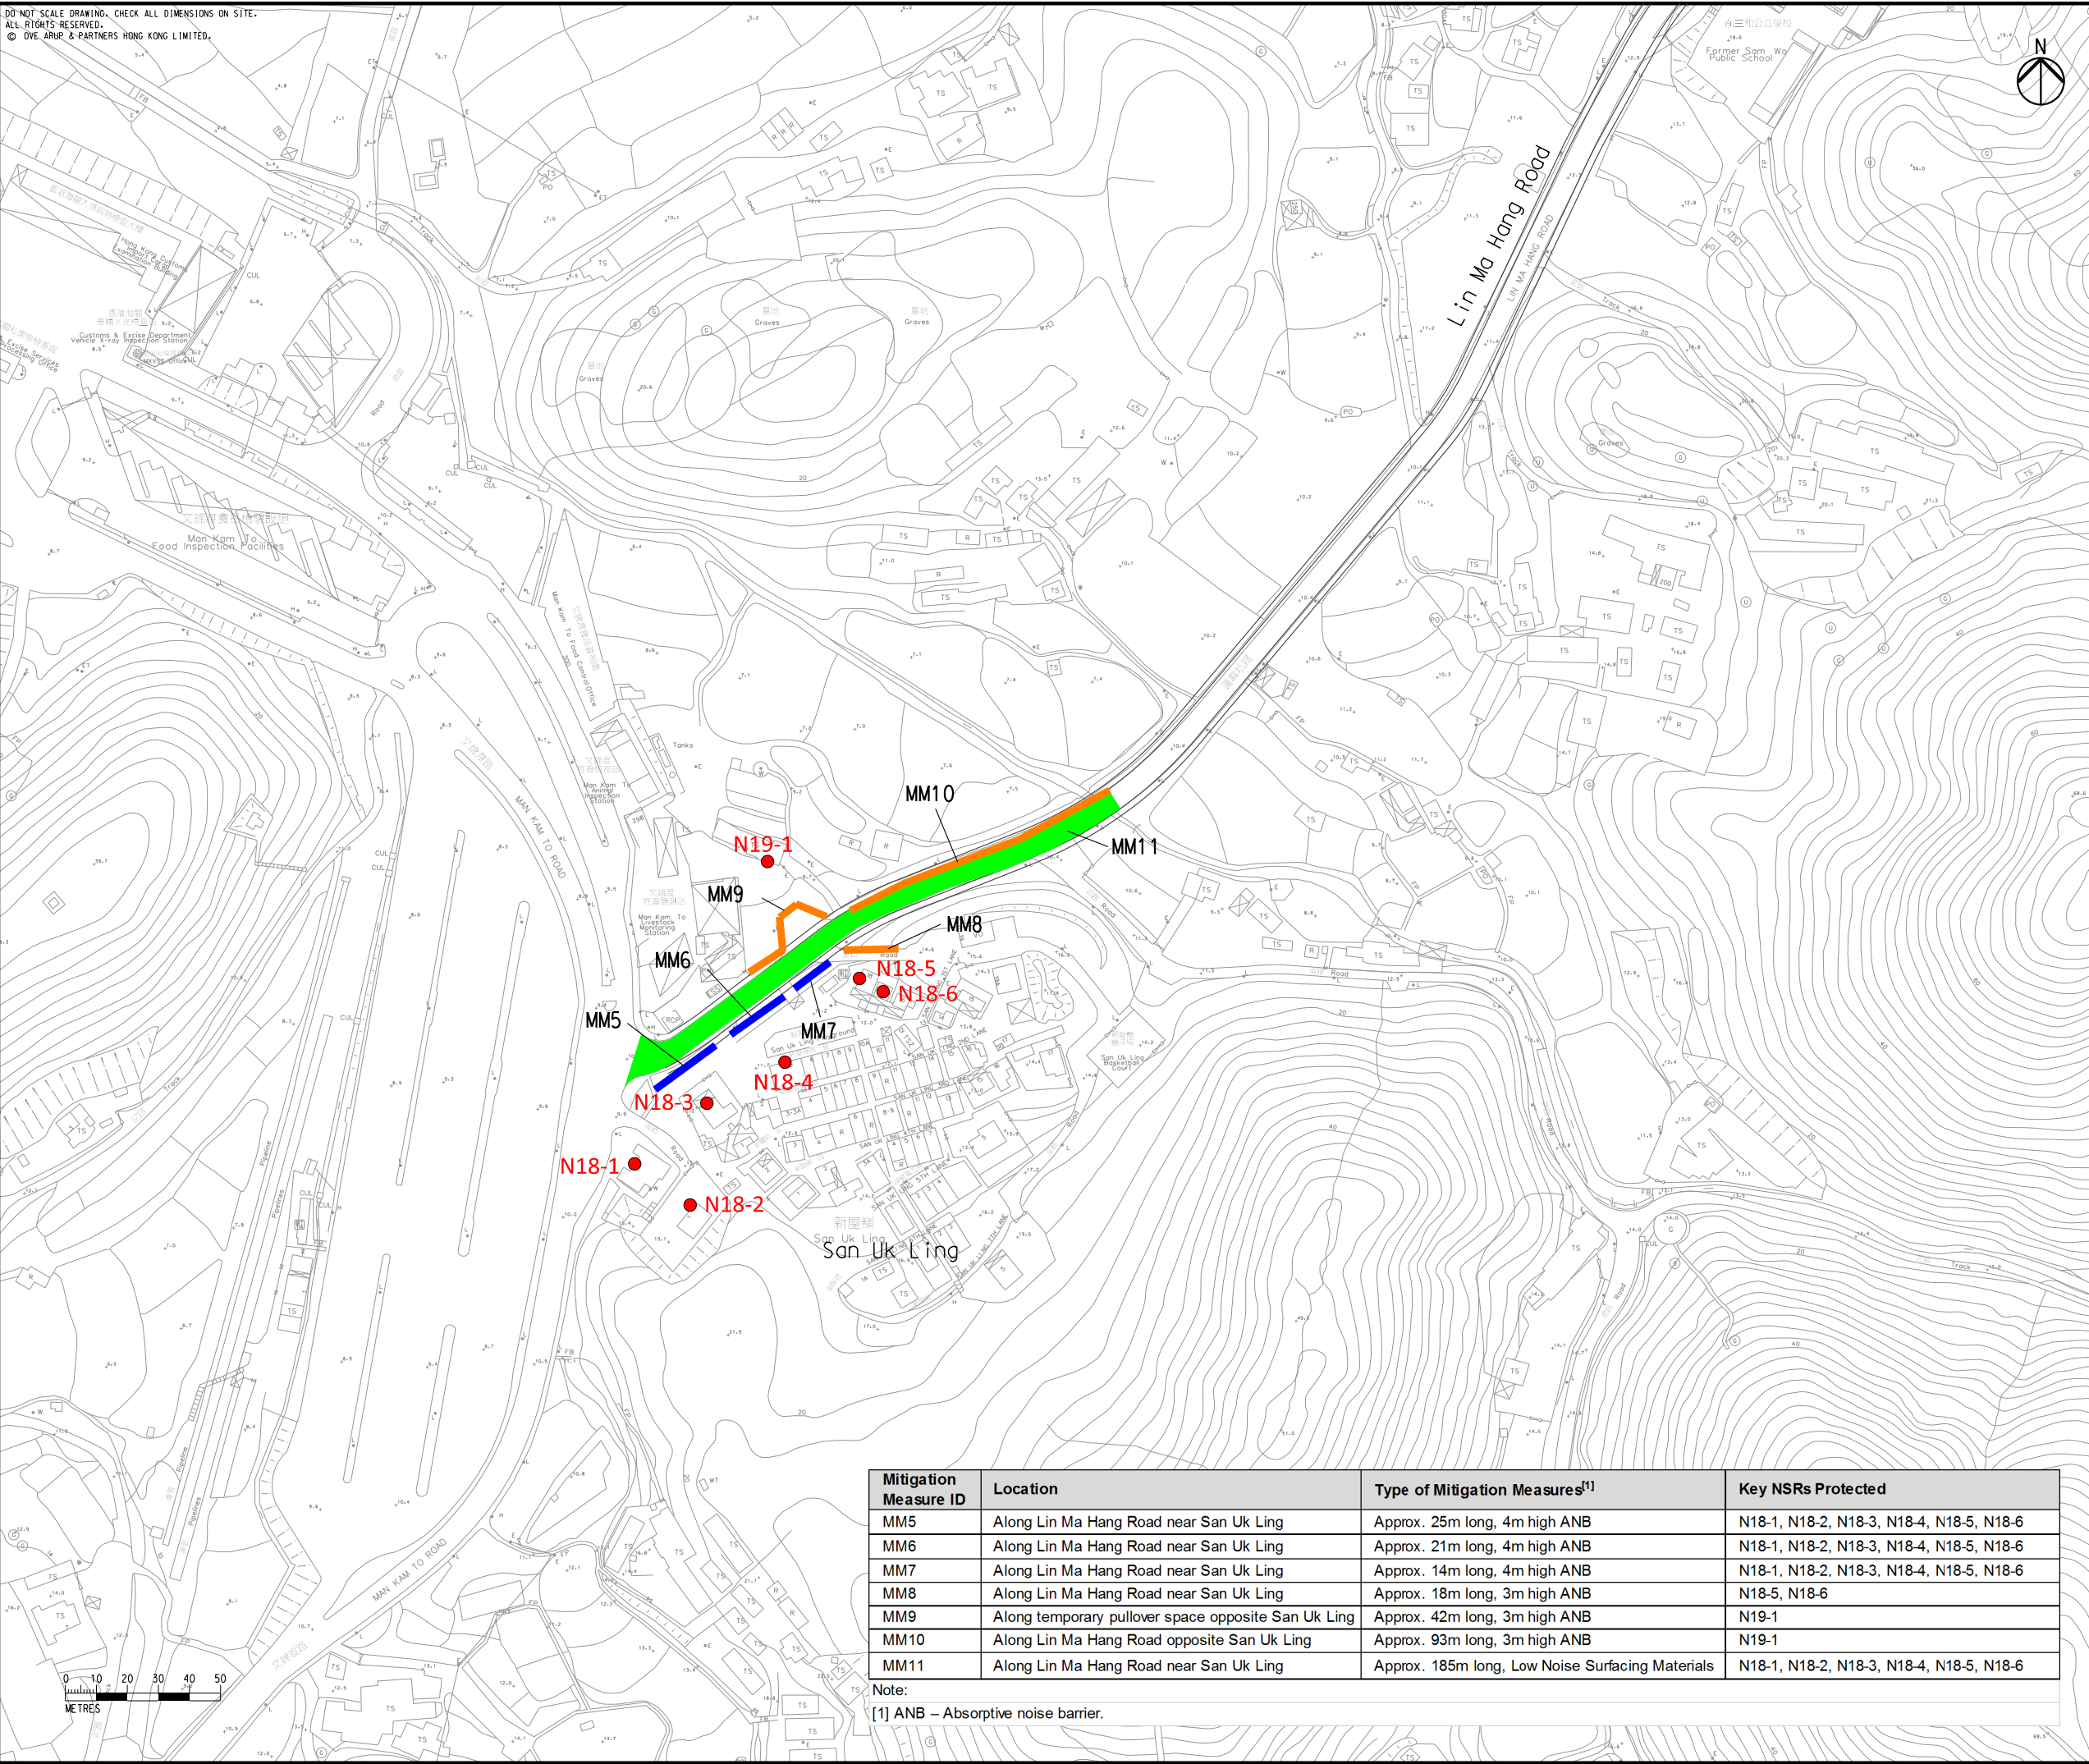

Legend

- Proposed Road Network
- 3m Absorptive Noise Barrier
- 4m Absorptive Noise Barrier
- Low Noise Surfacing Materials
- Representative Noise Sensitive Receivers (Road Traffic Noise)

E	FIFTH ISSUE	GL	12/15
D	FOURTH ISSUE	GL	10/15
C	THIRD ISSUE	GL	02/15
B	SECOND ISSUE	GL	11/14
Rev	Description	By	Date

Consultant
ARUP

Contract No. and Title:
 Agreement No. CE 1/2013(CE)
 Site Formation and Associated Infrastructural Works for Development of Columbarium, Crematorium and Related Facilities at Sandy Ridge Cemetery - Design and Construction

Drawing title
Extents and Locations of Road Traffic Noise Barriers (for Existing Representative NSRs) (Sheet 3 of 3)

Drawing no. Figure 5.6.11		Rev. E	
Drawn GL	Date 12/15	Checked EL	Approved ST
Scale 1:2000 @A3		Status PRELIMINARY	

COPYRIGHT RESERVED

土木工程拓展署
 Civil Engineering and Development Department

Mitigation Measure ID	Location	Type of Mitigation Measures ^[1]	Key NSRs Protected
MM5	Along Lin Ma Hang Road near San Uk Ling	Approx. 25m long, 4m high ANB	N18-1, N18-2, N18-3, N18-4, N18-5, N18-6
MM6	Along Lin Ma Hang Road near San Uk Ling	Approx. 21m long, 4m high ANB	N18-1, N18-2, N18-3, N18-4, N18-5, N18-6
MM7	Along Lin Ma Hang Road near San Uk Ling	Approx. 14m long, 4m high ANB	N18-1, N18-2, N18-3, N18-4, N18-5, N18-6
MM8	Along Lin Ma Hang Road near San Uk Ling	Approx. 18m long, 3m high ANB	N18-5, N18-6
MM9	Along temporary pullover space opposite San Uk Ling	Approx. 42m long, 3m high ANB	N19-1
MM10	Along Lin Ma Hang Road opposite San Uk Ling	Approx. 93m long, 3m high ANB	N19-1
MM11	Along Lin Ma Hang Road near San Uk Ling	Approx. 185m long, Low Noise Surfacing Materials	N18-1, N18-2, N18-3, N18-4, N18-5, N18-6

Note:
 [1] ANB – Absorptive noise barrier.

